

201400091934

B: 19 P: 2619

FILED FOR RECORD IN
HOLMES COUNTY, OH
ANITA HALL, COUNTY RECORDER
12/30/2014 09:12 AM
SMALL PLAT . 40.00
PAGES: 1

APPROVED FOR TRANSFER ONLY
NO SUBDIVISION PLAT REQUIRED


(O.R.C. 711.001 & 711.131)

Lot(s) not for building unless

approved by Board of Health

HOLMES CO. PLANNING COMMISSION

By: *[Signature]* Date: 12-11-14

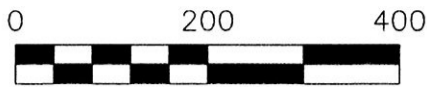


SCALE: 1"=200'

- 5/8" REBAR FOUND UNLESS OTHERWISE NOTED
- 5/8" REBAR SET WITH I.D. CAP I.D. CAP MARKED "BAKER 6938"

CRV 251 pg 112
CLARK TOWNSHIP
N.E. & S.E. QTRS. SECTION 5
T-8 N; R-5 W
HOLMES COUNTY, OHIO

SURVEYED FOR: KEIM LUMBER

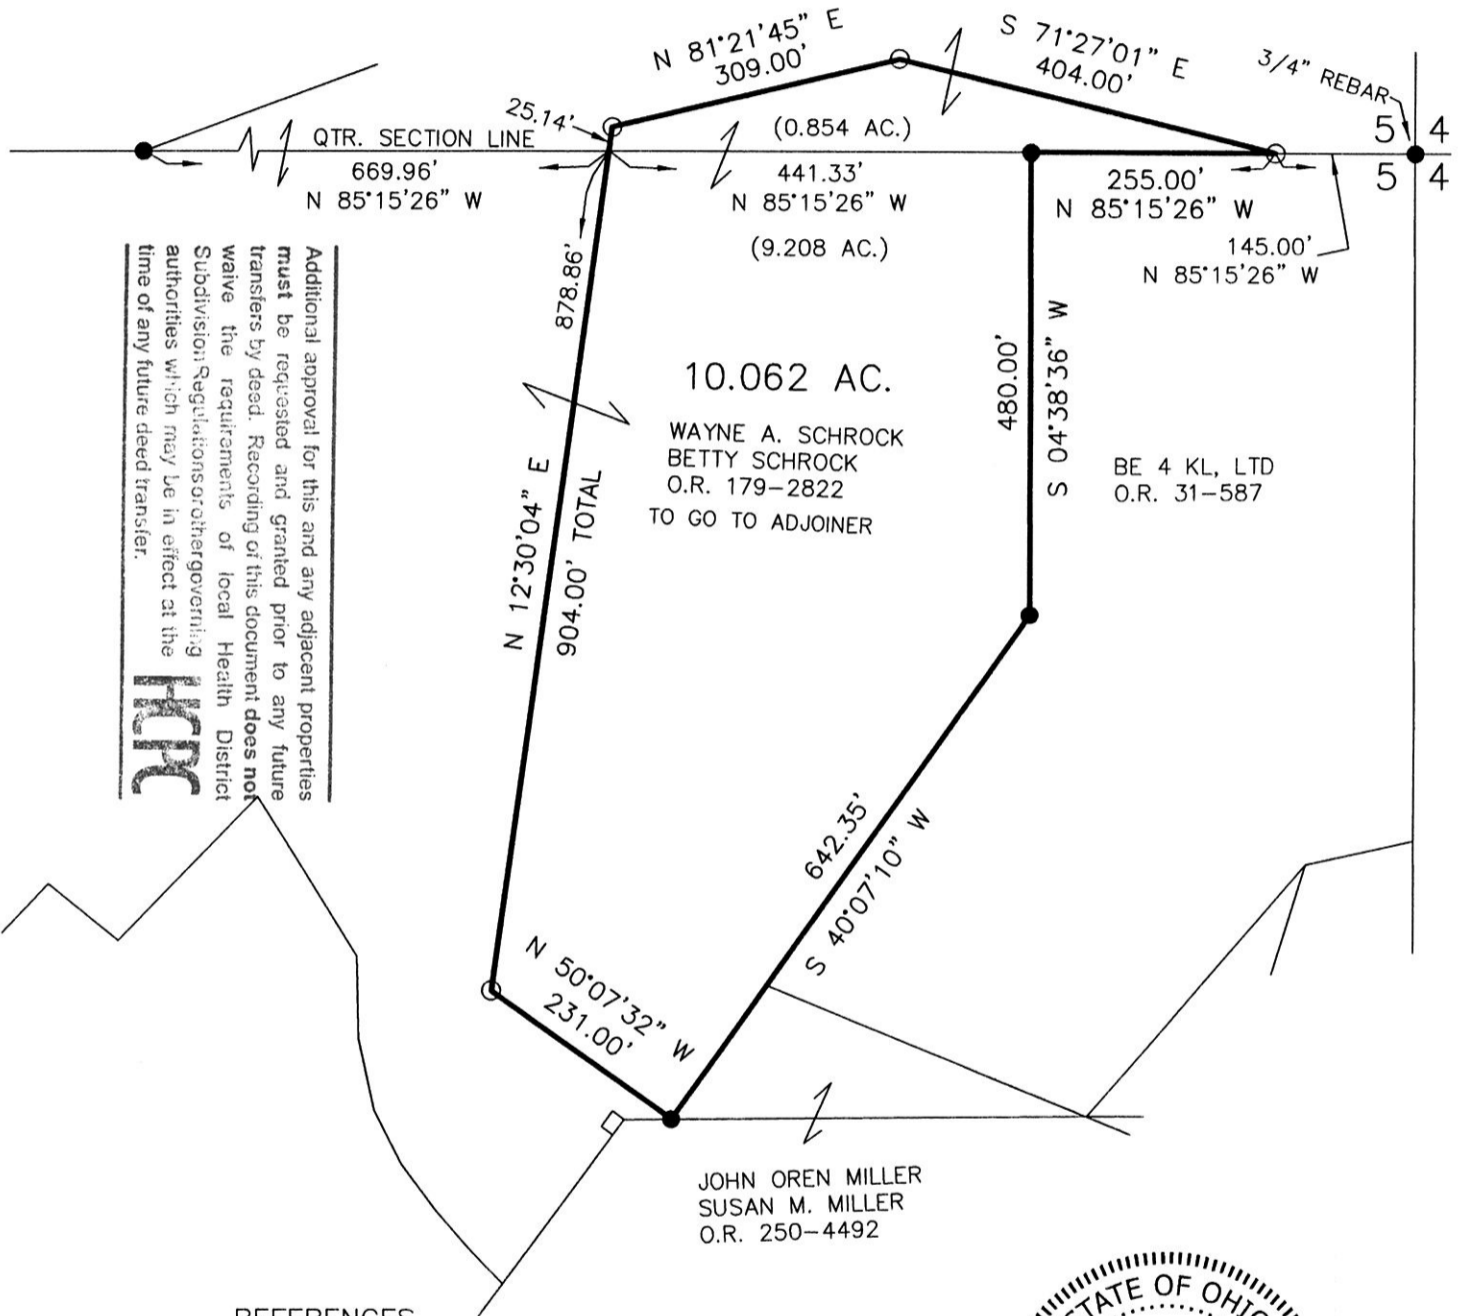

Additional approval for this and any adjacent properties must be requested and granted prior to any future transfers by deed. Recording of this document does not waive the requirements of local Health District Subdivision Regulations or other governing authorities which may be in effect at the time of any future deed transfer.



REFERENCES

- O.R. VOL. 31 PAGE 587
- O.R. VOL. 179 PAGE 2822
- PLAT VOL. 17 PAGE 105
- PLAT VOL. 17 PAGE 198
- PLAT VOL. 2 PAGE 394
- BEARINGS FROM PLAT VOL. 2 PAGE 394



DONALD C. BAKER SURVEYING
138 N. CLAY STREET
MILLERSBURG, OHIO 44654
PH. 330-674-4788
FAX 330-674-6027
EMAIL: bakersurveying@gmail.com

I CERTIFY THIS SURVEY TO BE CORRECT TO THE BEST OF MY KNOWLEDGE.

[Signature]
AARON L. GERBER P.S. 8379
DATE: DEC. 4, 2014
ALG\CJG
FILE NAME: WORK5\S-467-14



PLAT APPROVED

12/10/2014