

201400091953

B: 19 P: 2620

FILED FOR RECORD IN
HOLMES COUNTY, OH
ANITA HALL, COUNTY RECORDER
12/31/2014 10:47 AM
SMALL PLAT .40.00
PAGES: 1

APPROVED FOR TRANSFER ONLY
NO SUBDIVISION PLAT REQUIRED
(O.R.C. 711.001 & 711.131)
Lot(s) not for building unless
approved by Board of Health.
HOLMES CO. PLANNING COMMISSION
By: [Signature] Date: 12-30-14



DRV 251 P1236


FRANK D. and DIANE L.
GOODWILL
JAMES G. and
PAMELA A. GOODWILL
O.R. 227-3404

RIPLEY TOWNSHIP
S.E. QTR. SECTION 13
T-17 N; R-14 W

MONROE TOWNSHIP
SECTION 24
T-17 N; R-14 W

1ST. QTR., LOT 8
T-9 N; R-8 W
HOLMES COUNTY, OHIO


SURVEYED FOR: DOROTHY HOPKINS

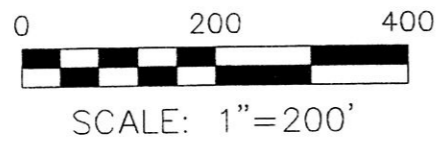

- STONE FOUND
- ▲ R.R. SPIKE FOUND
- P.K. NAIL FOUND
- 5/8" REBAR FOUND UNLESS OTHERWISE NOTED
- △ R.R. SPIKE SET
- 5/8" REBAR SET WITH I.D. CAP I.D. CAP MARKED "BAKER 6938"

REFERENCES

- DEED VOL. 157 PAGE 61
 - O.R. VOL. 217 PAGE 684
 - PLAT VOL. 2 PAGE 799
 - PLAT VOL. 8 PAGE 841
 - PLAT VOL. 12 PAGE 56
 - PLAT VOL. 14 PAGE 312
 - PLAT VOL. 12 PAGE 746
 - PLAT VOL. 19 PAGE 1882
 - PLAT VOL. 19 PAGE 1914
 - PLAT VOL. 19 PAGE 1919
 - PLAT VOL. 19 PAGE 1970
- BEARINGS FROM PLAT VOL. 19 PAGE 1919

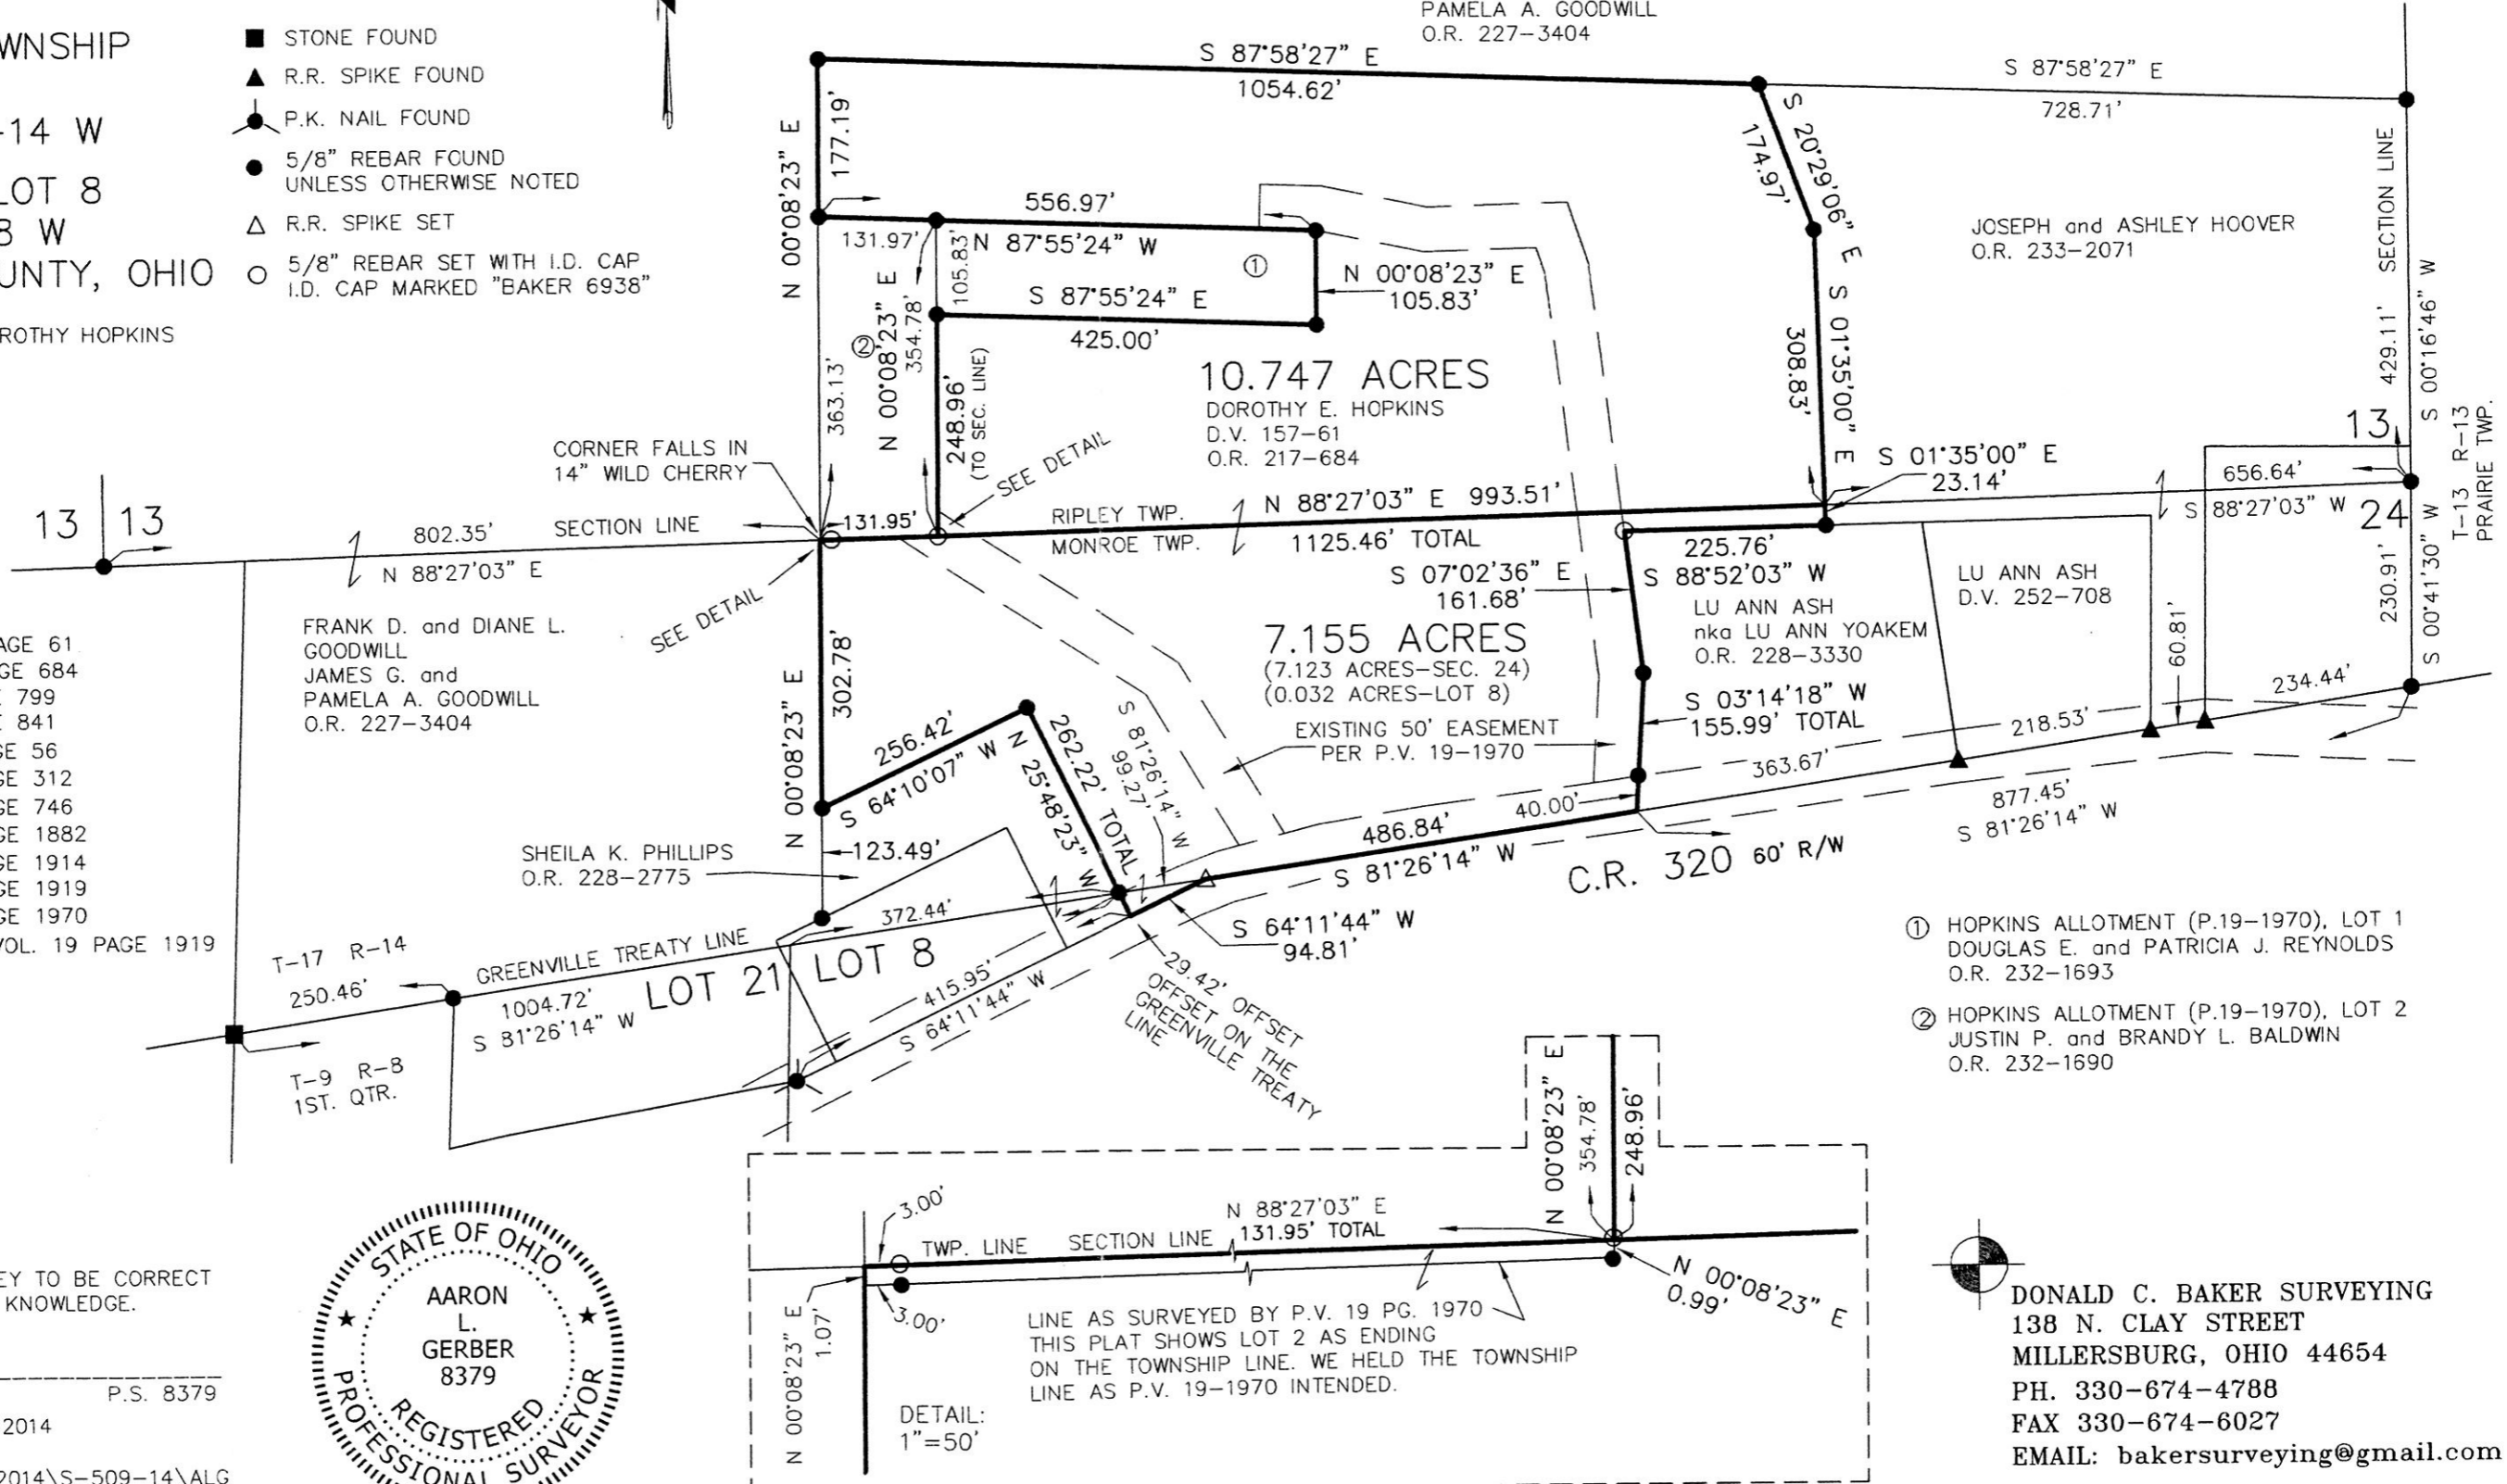

- ① HOPKINS ALLOTMENT (P.19-1970), LOT 1 DOUGLAS E. and PATRICIA J. REYNOLDS O.R. 232-1693
- ② HOPKINS ALLOTMENT (P.19-1970), LOT 2 JUSTIN P. and BRANDY L. BALDWIN O.R. 232-1690

I CERTIFY THIS SURVEY TO BE CORRECT TO THE BEST OF MY KNOWLEDGE.

A.L.G.
AARON L. GERBER P.S. 8379
DATE: OCTOBER 24, 2014
ALG\CJG
FILE NAME: WORK5-2014\S-509-14\ALG



DONALD C. BAKER SURVEYING
138 N. CLAY STREET
MILLERSBURG, OHIO 44654
PH. 330-674-4788
FAX 330-674-6027
EMAIL: bakersurveying@gmail.com

PLAT APPROVED

12/29/2014