

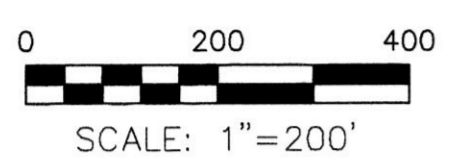
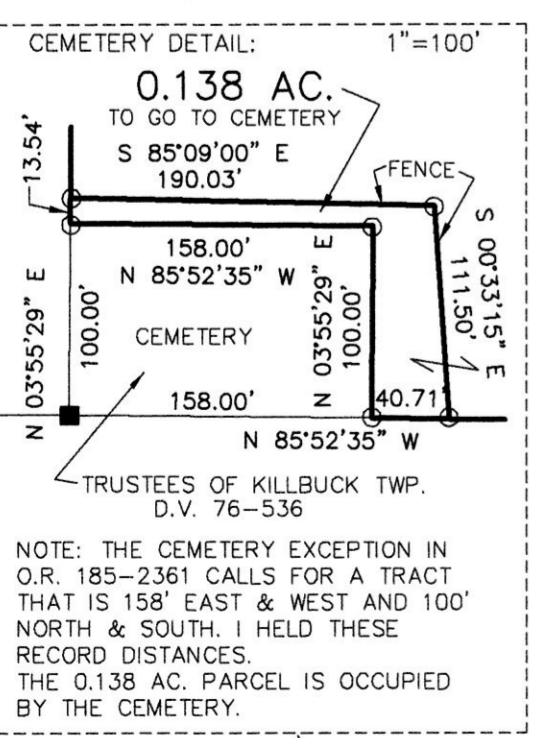


KILLBUCK TOWNSHIP
 N.W. & S.W. QTRS. SECTION 23
 T-8 N; R-7 W
 HOLMES COUNTY, OHIO

SURVEYED FOR: WARREN STEINER

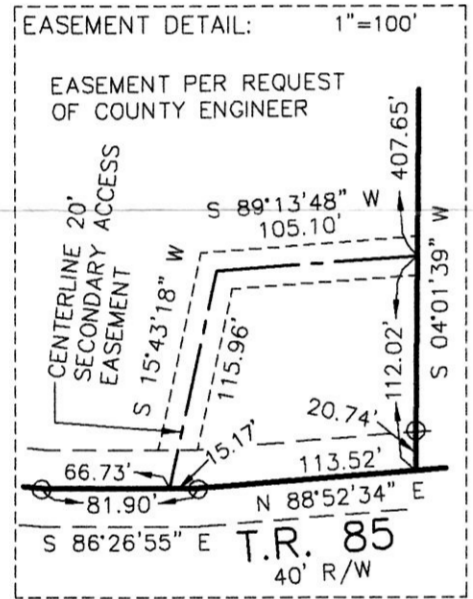

- STONE FOUND
- 5/8" REBAR FOUND UNLESS OTHERWISE NOTED
- 5/8" REBAR SET WITH I.D. CAP I.D. CAP MARKED "BAKER 6938"

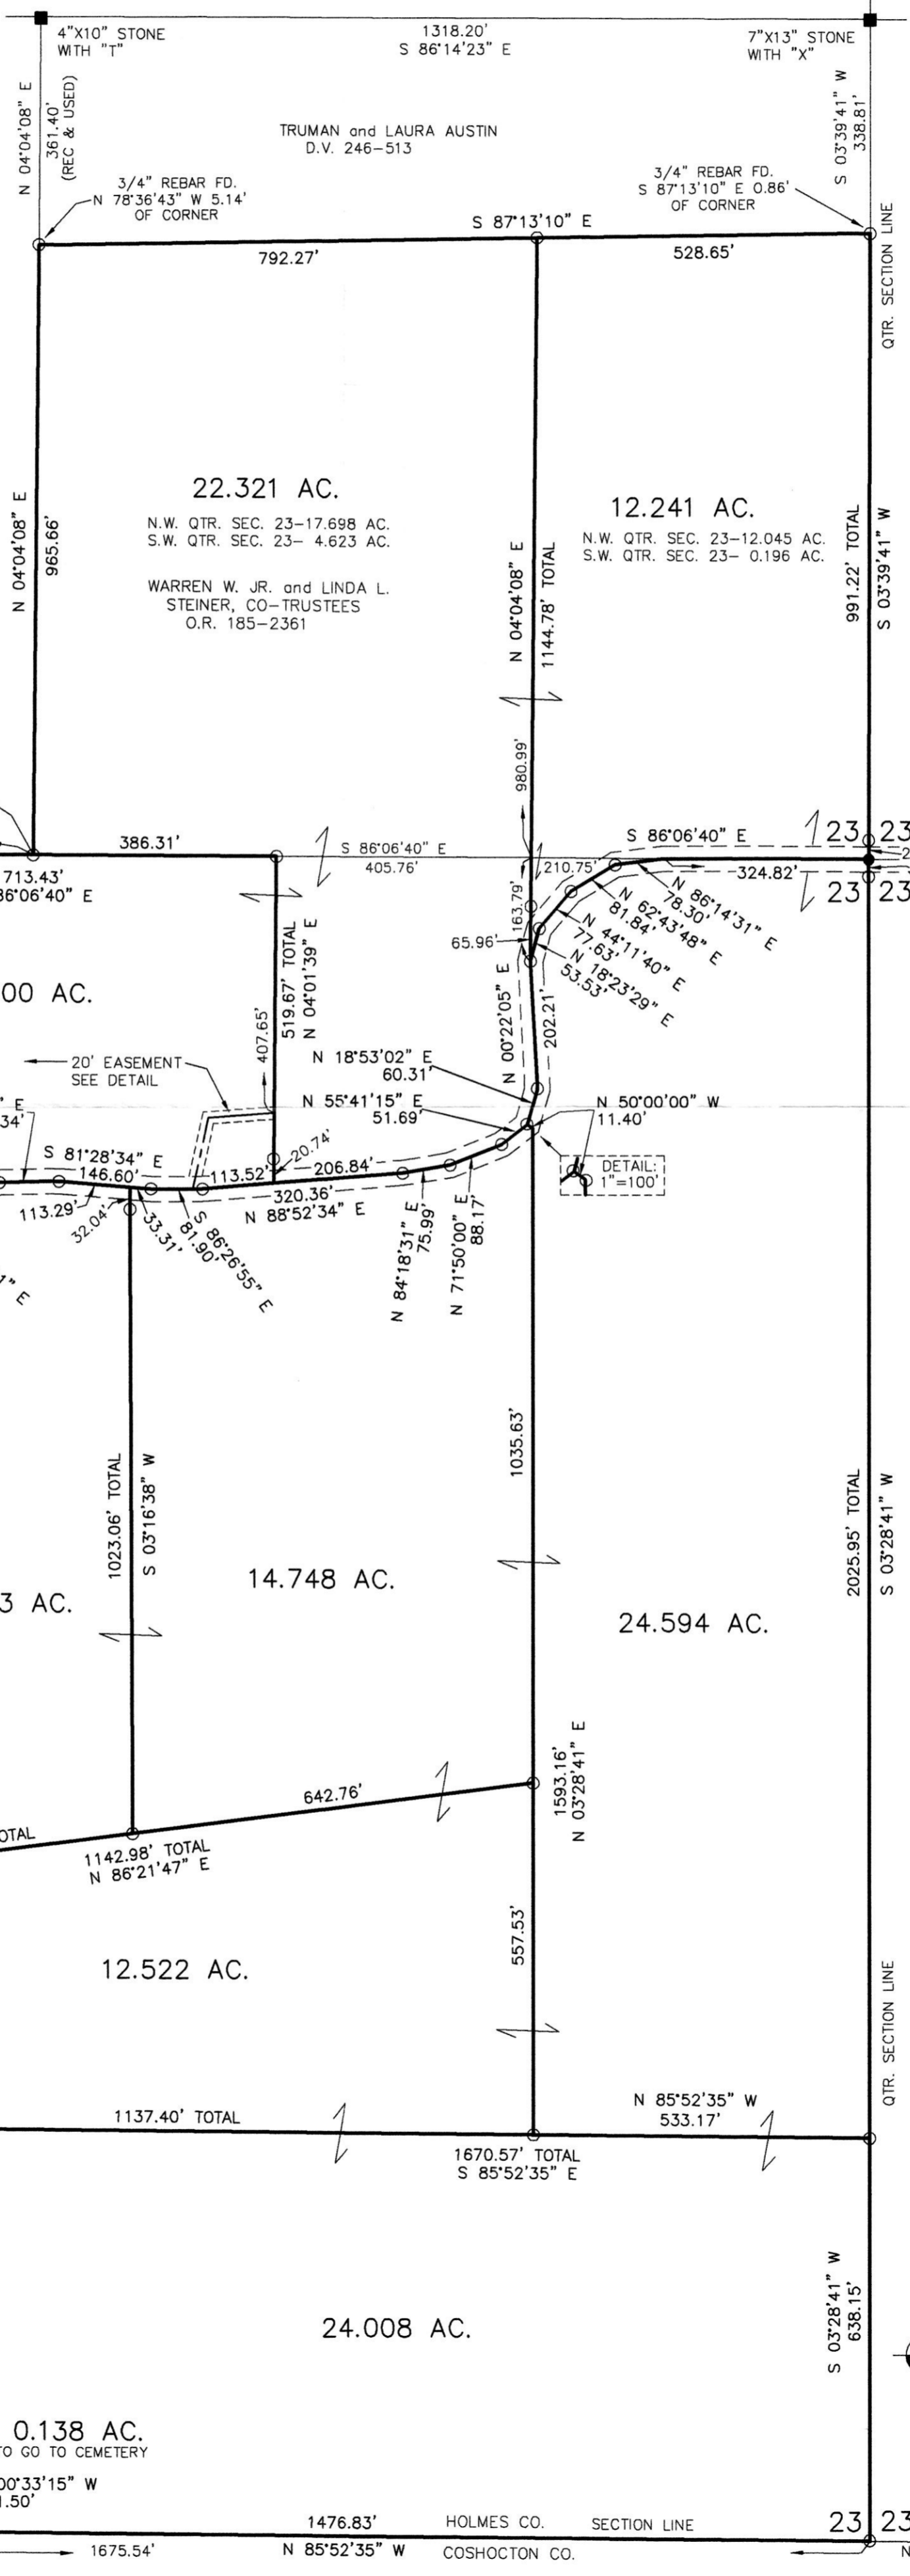

- REFERENCES
- DEED VOL. 76 PAGE 536
 - DEED VOL. 246 PAGE 513
 - O.R. VOL. 185 PAGE 2361
 - O.R. VOL. 248 PAGE 5175
 - PLAT VOL. 4 PAGE 152
 - PLAT VOL. 2 PAGE 469
 - PLAT VOL. 8 PAGE 280
 - PLAT VOL. 8 PAGE 476
 - PLAT VOL. 8 PAGE 590
 - BEARINGS FROM PLAT VOL. 2 PAGE 469



I CERTIFY THIS SURVEY TO BE CORRECT TO THE BEST OF MY KNOWLEDGE.

Donald C. Baker
 DONALD C. BAKER P.S. 6938
 DATE: NOV. 10, 2014
 REVISED DECEMBER 2, 2014
 FDB\KES
 FILE NAME: WORK4\S-485-14

DONALD C. BAKER SURVEYING
 138 N. CLAY STREET
 MILLERSBURG, OHIO 44654
 PH. 330-674-4788
 FAX 330-674-6027

PLAT APPROVED
 12/18/2014