

APPROVED FOR TRANSFER ONLY
NO SUBDIVISION PLAT REQUIRED

(O.R.C. 711.001 & 711.131)
Lot(s) not for building unless
approved by Board of Health.




HOLMES CO. PLANNING COMMISSION

By Date 12/12/14

REFERENCES

- O.R. VOL. 72 PAGE 884
- O.R. VOL. 194 PAGE 1526
- O.R. VOL. 238 PAGE 1773
- PLAT VOL. 4 PAGE 165
- PLAT VOL. 10 PAGE 313
- PLAT VOL. 19 PAGE 922
- PLAT VOL. 19 PAGE 2143
- BEARINGS FROM
PLAT VOL. 19 PAGE 2143

0 100 200

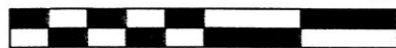


SCALE: 1"=100'

- 5/8" REBAR FOUND
UNLESS OTHERWISE NOTED
- 5/8" REBAR SET WITH I.D. CAP
I.D. CAP MARKED "BAKER 6938"

BERLIN TOWNSHIP
4TH. QTR., LOT 17
T-9 N; R-6 W
HOLMES COUNTY, OHIO

SURVEYED FOR: JOSEPH TROYER

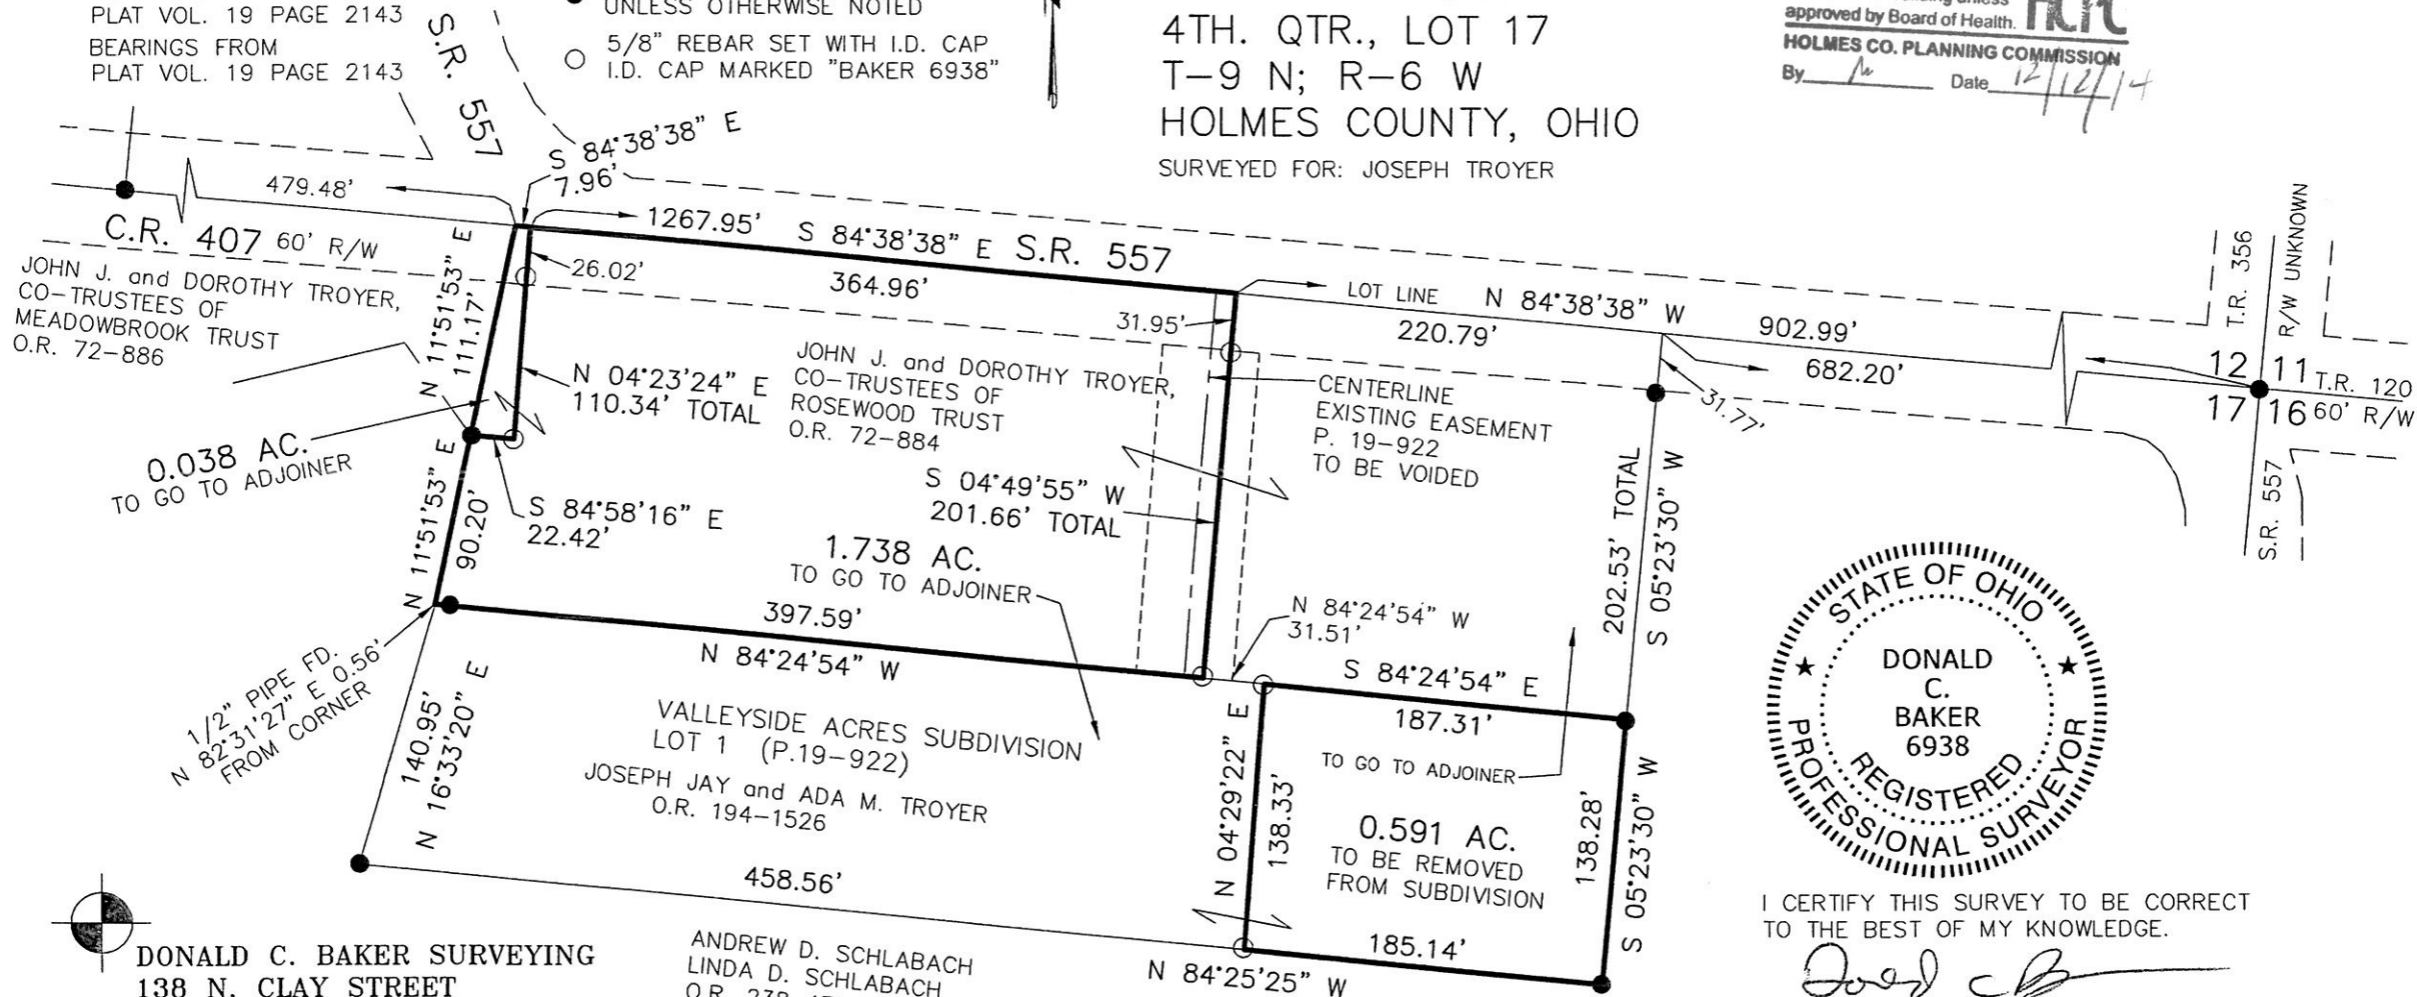

I CERTIFY THIS SURVEY TO BE CORRECT
TO THE BEST OF MY KNOWLEDGE.

Donald C. Baker

DONALD C. BAKER P.S. 6938

DATE: NOV. 21, 2014

CG\JPD

FILE NAME: WORK4\S-496-14

PLAT APPROVED

12/19/2014

DONALD C. BAKER SURVEYING
138 N. CLAY STREET
MILLERSBURG, OHIO 44654
PH. 330-674-4788
FAX 330-674-6027

ANDREW D. SCHLABACH
LINDA D. SCHLABACH
O.R. 238-1773

