


ORV 261 P2328  
 ORV 261 P2335

HARDY TOWNSHIP  
 S.E. & S.W. QTRS. SECTION 24  
 T-9 N; R-6 W  
 HOLMES COUNTY, OHIO


SURVEYED FOR: JANICE FRY

APPROVED FOR TRANSFER ONLY  
 NO SUBDIVISION PLAT REQUIRED  
 (O.R.C. 711.001 & 711.131)  
 Lot(s) not for building unless  
 approved by Board of Health.  
**HCPC**  
 HOLMES CO. PLANNING COMMISSION  
 By: \_\_\_\_\_ Date: 12/3/14

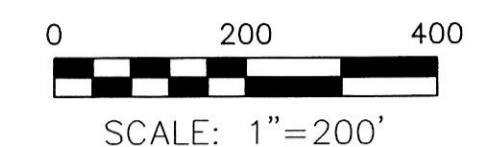

- STONE FOUND
- P.K. NAIL FOUND
- ▲ R.R. SPIKE FOUND
- 5/8" REBAR FOUND UNLESS OTHERWISE NOTED
- 5/8" REBAR SET WITH I.D. CAP I.D. CAP MARKED "BAKER 6938"

- REFERENCES
- DEED VOL. 251 PAGE 686
  - DEED VOL. 271 PAGE 66
  - DEED VOL. 271 PAGE 88
  - DEED VOL. 252 PAGE 309
  - O.R. VOL. 198 PAGE 2596
  - O.R. VOL. 12 PAGE 428
  - PLAT VOL. 9 PAGE 28
  - PLAT VOL. 18 PAGE 204
  - PLAT VOL. 12 PAGE 159
  - PLAT VOL. 14 PAGE 963
  - PLAT VOL. 2 PAGE 338
  - BEARINGS FROM PLAT VOL. 2 PAGE 338

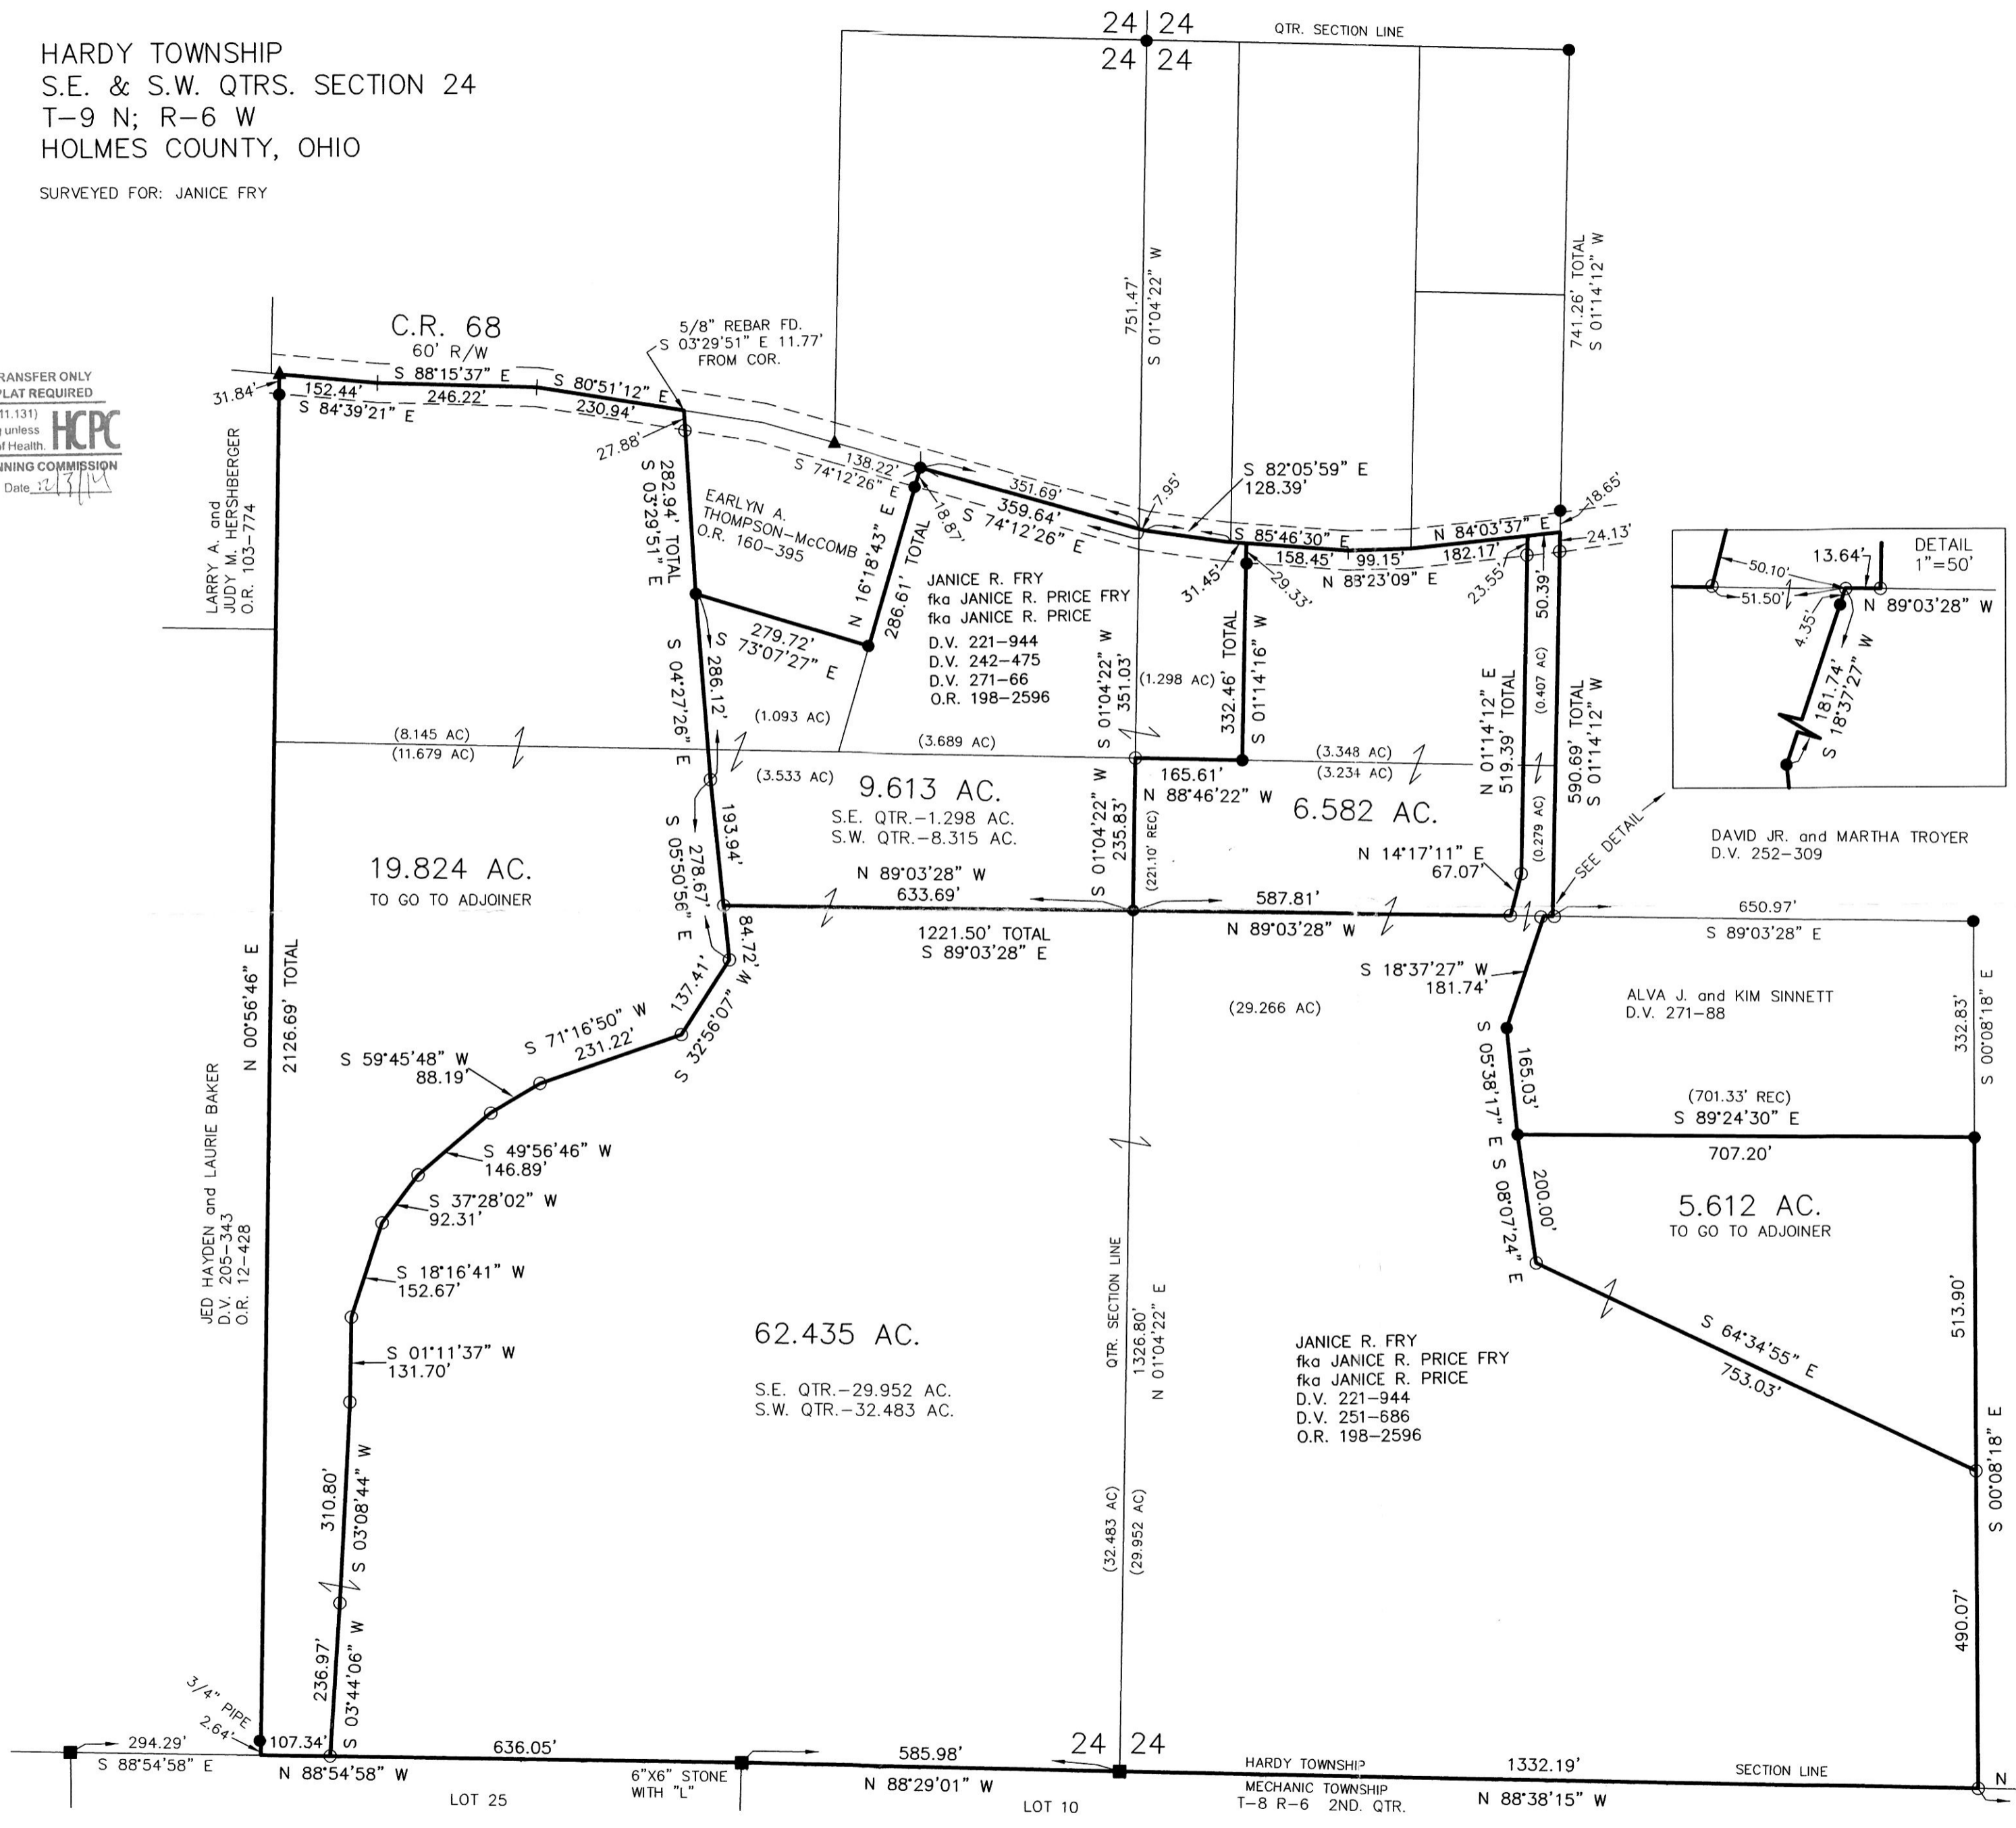

I CERTIFY THIS SURVEY TO BE CORRECT TO THE BEST OF MY KNOWLEDGE.  
*Donald C. Baker*  
 DONALD C. BAKER P.S. 6938  
 DATE: AUG. 4, 2014  
 FDB\KES  
 FILE NAME: WORK4\S-336-14

**DONALD C. BAKER SURVEYING**  
 138 N. CLAY STREET  
 MILLERSBURG, OHIO 44654  
 PH. 330-674-4788  
 FAX 330-674-6027

PLAT APPROVED

11/20/2014

15:40:53.72  
 0  
 1  
 2  
 3  
 4  
 5