


CLARK TOWNSHIP
 N.E. QTR. SECTION 6
 N.W. QTR. SECTION 7
 T-8 N; R-5 W
 HOLMES COUNTY, OHIO

SURVEYED FOR: NOAH L. YODER

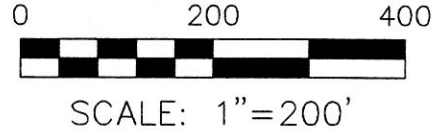

- STONE FOUND
- ▲ R.R. SPIKE FOUND
- 5/8" REBAR FOUND UNLESS OTHERWISE NOTED
- 5/8" REBAR SET WITH I.D. CAP I.D. CAP MARKED "BAKER 6938"

REFERENCES

- DEED VOL. 208 PAGE 268
- O.R. VOL. 195 PAGE 2856
- O.R. VOL. 41 PAGE 110
- PLAT VOL. 17 PAGE 287
- PLAT VOL. 19 PAGE 963
- BEARINGS FROM PLAT VOL. 19 PAGE 963

APPROVED FOR TRANSFER ONLY
 NO SUBDIVISION PLAT REQUIRED

(O.R.C. 711.001 & 711.131)
 Lot(s) not for building unless approved by Board of Health.



HOLMES CO. PLANNING COMMISSION
 By JJ Date 12-30-14

201500092380

B: 19 P: 2647

FILED FOR RECORD IN
 HOLMES COUNTY, OH
 ANITA HALL, COUNTY RECORDER
 02/02/2015 1:31 PM
 SMALL PLAT . 40.00

OR 251-3263




I CERTIFY THIS SURVEY TO BE CORRECT TO THE BEST OF MY KNOWLEDGE.

A.L.G.
 AARON L. GERBER P.S. 8379
 DATE: DECEMBER 1, 2014
 ALG\CJG
 FILE NAME: WORK5\S-582-14\AG-MD



DONALD C. BAKER SURVEYING
 138 N. CLAY STREET
 MILLERSBURG, OHIO 44654
 PH. 330-674-4788
 FAX 330-674-6027
 EMAIL: bakersurveying@gmail.com

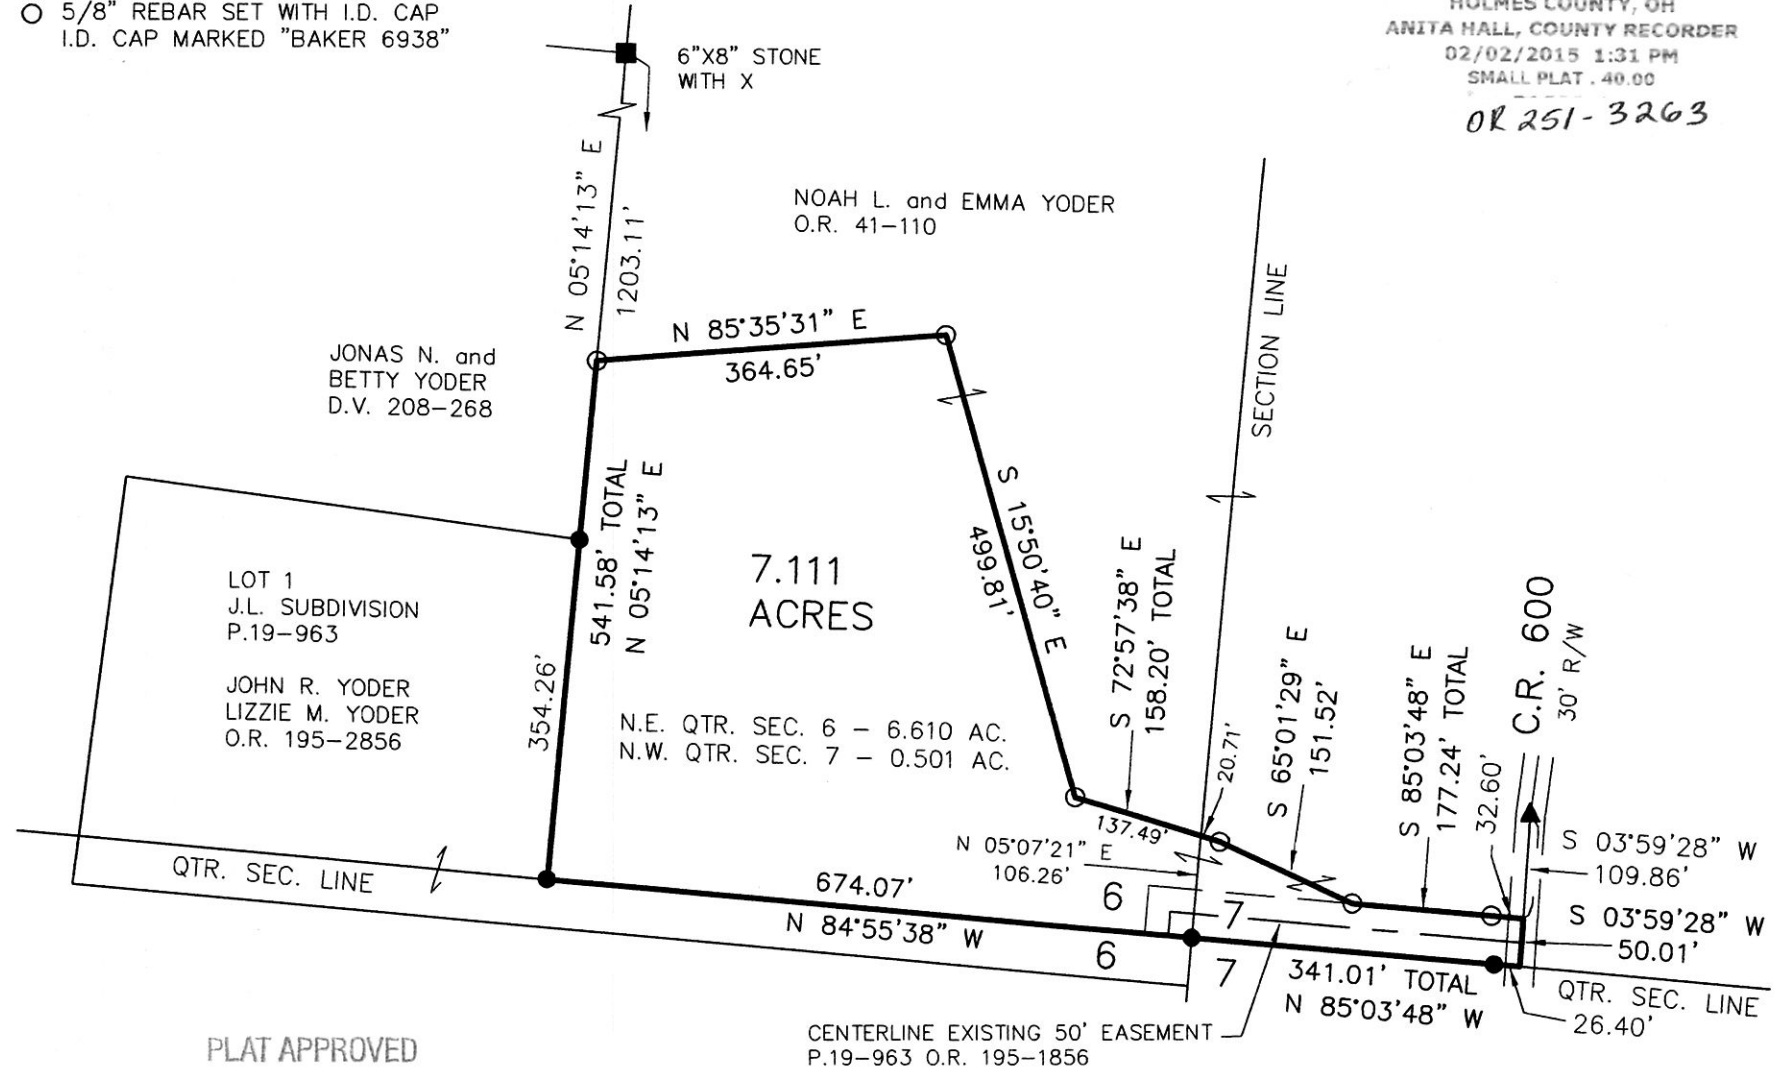

PLAT APPROVED

12/29/2014s

CENTERLINE EXISTING 50' EASEMENT
 P.19-963 O.R. 195-1856