

MECHANIC TOWNSHIP
3RD. QTR., LOT 14
T-8 N; R-6 W
HOLMES COUNTY, OHIO

SURVEYED FOR: HENRY E.A. YODER


REFERENCES

- DEED VOL. 227 PAGE 45
- PLAT VOL. 10 PAGE 565
- PLAT VOL. 11 PAGE 36
- PLAT VOL. 14 PAGE 20
- PLAT VOL. 16 PAGE 197
- PLAT VOL. 17 PAGE 366
- PLAT VOL. 17 PAGE 453
- BEARINGS FROM PLAT VOL. 17 PAGE 366



I CERTIFY THIS SURVEY TO BE CORRECT
TO THE BEST OF MY KNOWLEDGE.


A.L.G.
AARON L. GERBER P.S. 8379
DATE: JAN. 20, 2015
ALG\FDB
FILE NAME: WORK5\S-14-15

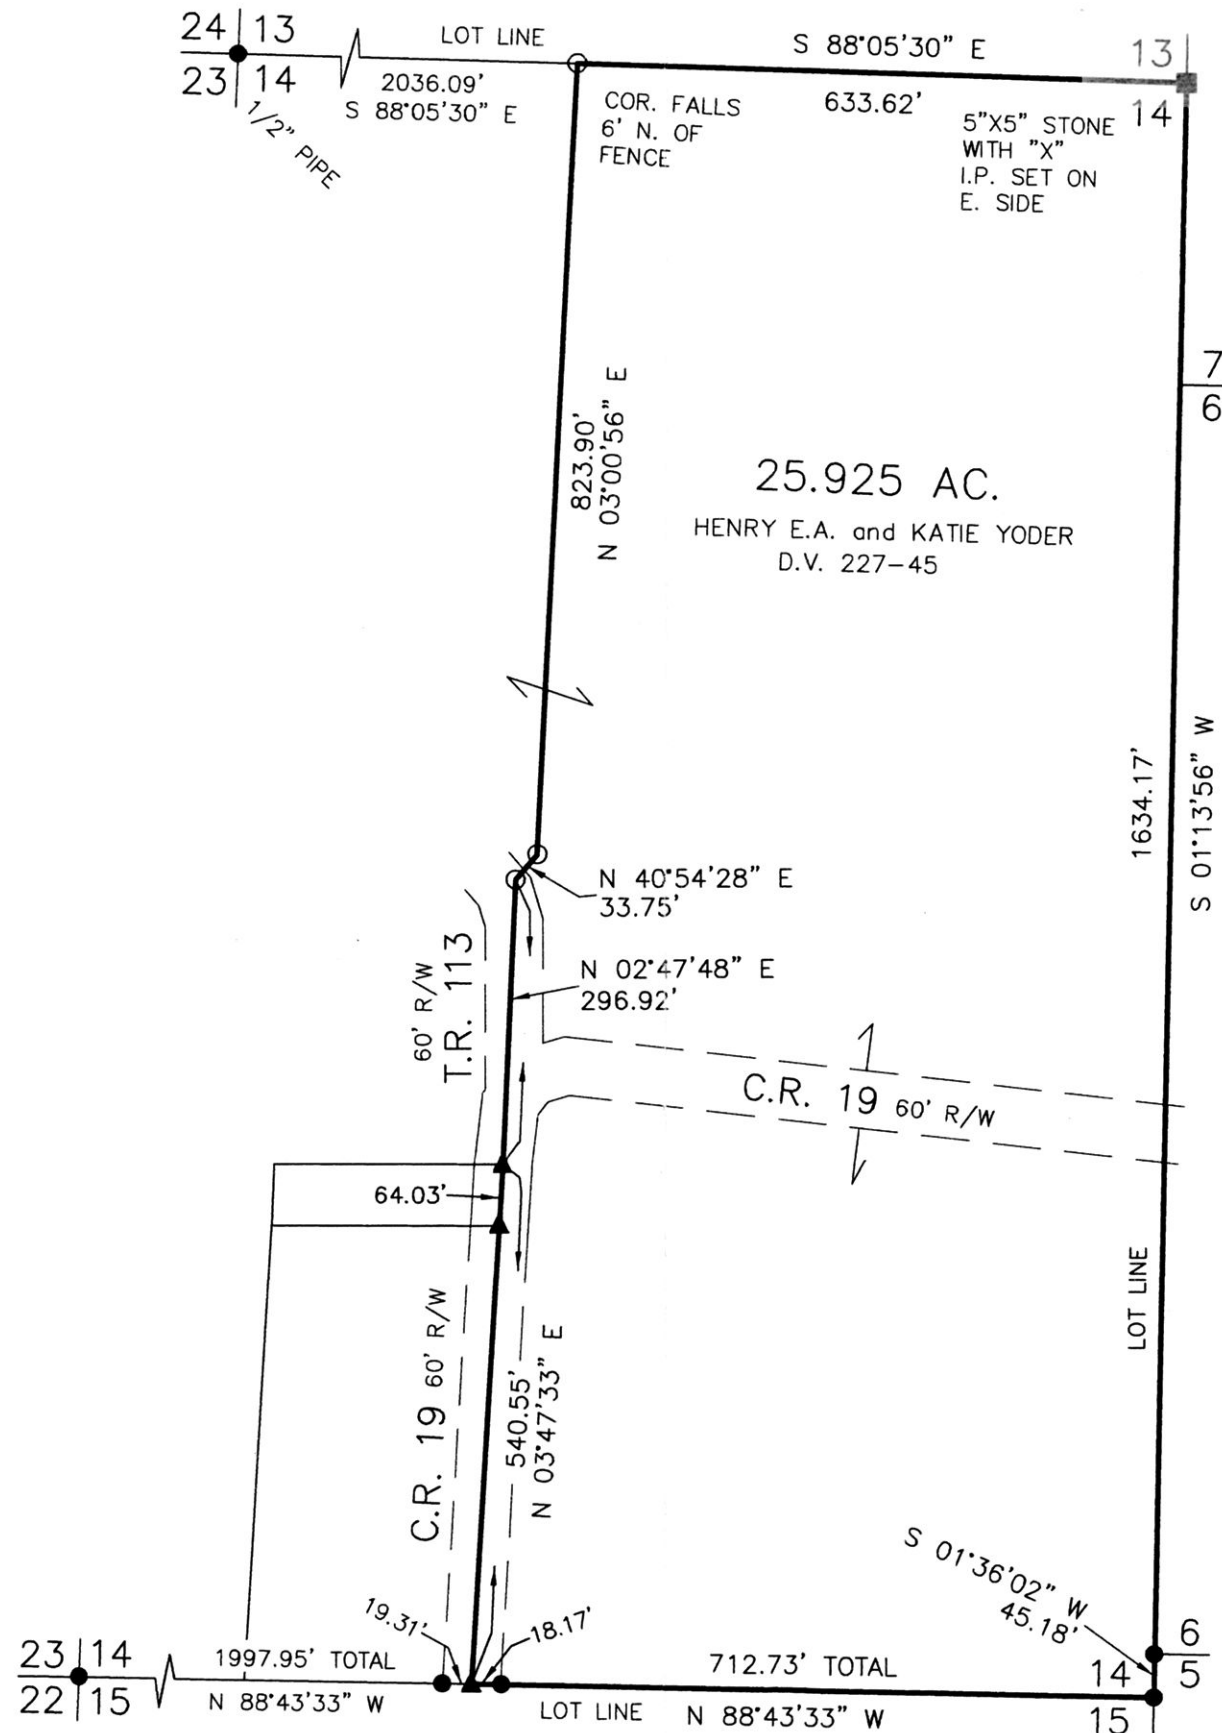


201500092563
B: 19 P: 2656
FILED FOR RECORD IN
HOLMES COUNTY, OH
ANITA HALL, COUNTY RECORDER
02/13/2015 12:05 PM
SMALL PLAT . 40.00
PAGES: 1

ORV 251 PG 4135

APPROVED FOR TRANSFER ONLY
NO SUBDIVISION PLAT REQUIRED
(O.R.C. 711.001 & 711.131)
Lot(s) not for building unless
approved by Board of Health.
HOLMES CO. PLANNING COMMISSION
By *[Signature]* Date 1-29-15

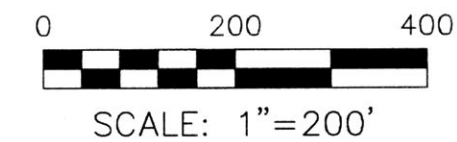

- STONE FOUND
- ▲ R.R. SPIKE FOUND
- 5/8" REBAR FOUND
UNLESS OTHERWISE NOTED
- 5/8" REBAR SET WITH I.D. CAP
I.D. CAP MARKED "BAKER 6938"

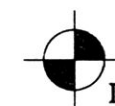

DONALD C. BAKER SURVEYING
138 N. CLAY STREET
MILLERSBURG, OHIO 44654
PH. 330-674-4788
FAX 330-674-6027
EMAIL: bakersurveying@gmail.com

PLAT APPROVED
1/28/2015