

8 0 1 2 7 2 3  
Tx: 4009738

BERLIN TOWNSHIP  
N.E. QTR. SECTION 5  
T-9 N; R-5 W  
HOLMES COUNTY, OHIO

201500092685  
B: 19 P: 2663


FILED FOR RECORD IN  
HOLMES COUNTY, OH

APPROVED FOR TRANSFER ONLY  
NO SUBDIVISION PLAT REQUIRED  
(O.R.C. 711.001 & 711.131)  
Lot(s) not for building unless  
approved by Board of Health.  
HOLMES CO. PLANNING COMMISSION  
By AB Date 2/20/15



ORV 251 P4672

SURVEYED FOR: CHRIST YODER

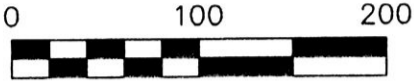


SCALE: 1"=100'

- ▲ R.R. SPIKE FOUND
- 5/8" REBAR FOUND UNLESS OTHERWISE NOTED
- 5/8" REBAR SET WITH I.D. CAP I.D. CAP MARKED "BAKER 6938"

REFERENCES

- DEED VOL. 270 PAGE 575
- O.R. VOL. 205 PAGE 2294
- PLAT VOL. 14 PAGE 937
- PLAT VOL. 18 PAGE 229
- PLAT VOL. 19 PAGE 1886
- PLAT VOL. 19 PAGE 1338
- BEARINGS FROM PLAT VOL. 19 PAGE 1338

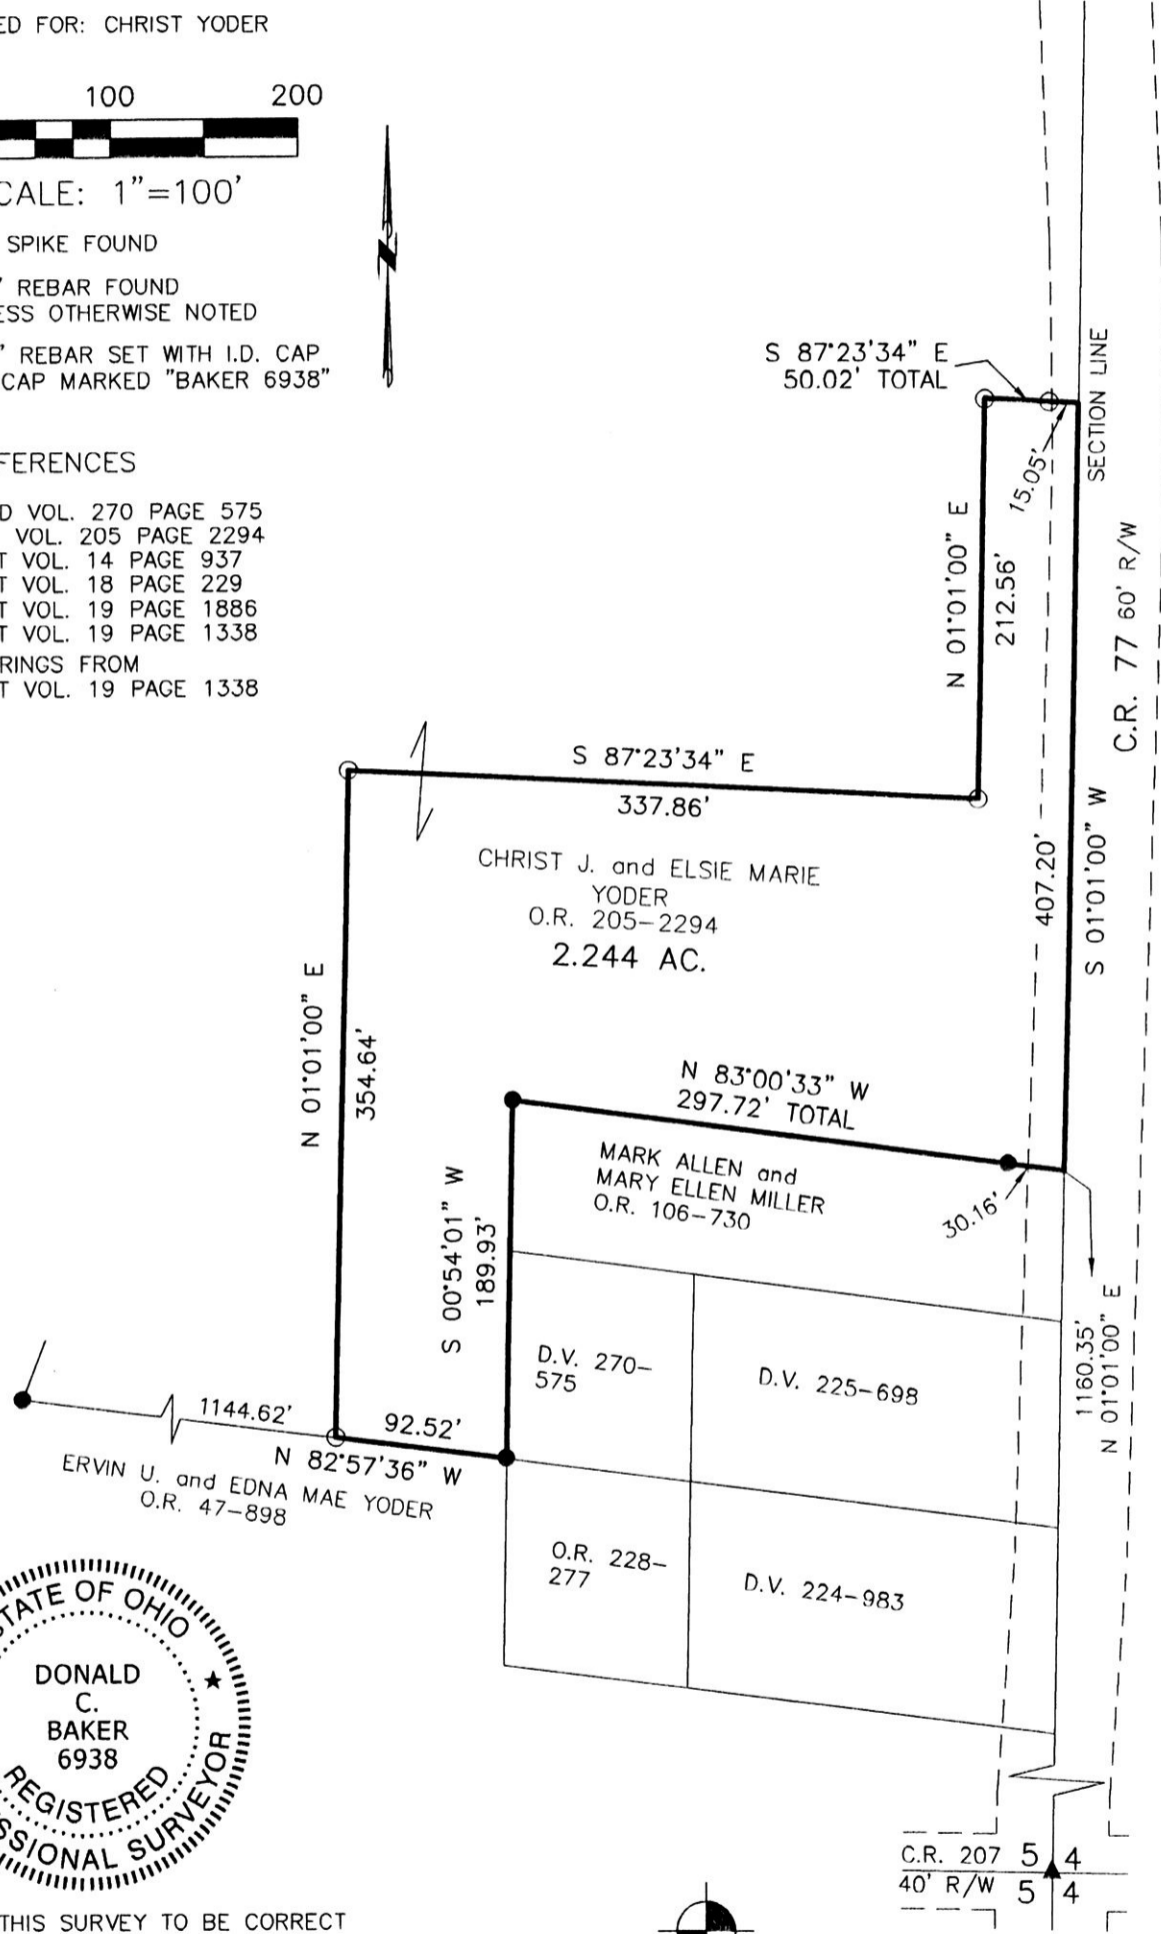

I CERTIFY THIS SURVEY TO BE CORRECT TO THE BEST OF MY KNOWLEDGE.

*Donald C Baker*

DONALD C. BAKER P.S. 6938

DATE: NOV. 17, 2014

KES\JPD

FILE NAME: WORK4\S-520-14



DONALD C. BAKER SURVEYING  
138 N. CLAY STREET  
MILLERSBURG, OHIO 44654  
PH. 330-674-4788  
FAX 330-674-6027

PLAT APPROVED

*2/12/2015*