

201500092701

PAINT TOWNSHIP
3RD. QTR., LOT 38
T-10 N; R-4 W
HOLMES COUNTY, OHIO

B: 19 P: 2664
FILED FOR RECORD IN
HOLMES COUNTY, OH
ANITA HALL, COUNTY RECORDER
02/24/2015 1:38 PM
SMALL PLAT . 40.00
PAGES: 1

VILLAGE OF WINESBURG PART OF OUTLOT 23

APPROVED FOR TRANSFER ONLY
NO SUBDIVISION PLAT REQUIRED

(O.R.C. 711.001 & 711.131)
Lot(s) not for building unless
approved by Board of Health.




HOLMES CO. PLANNING COMMISSION

By: *[Signature]* Date: 6-16-15

SURVEYED FOR: PAINT TOWNSHIP TRUSTEES

ORV 251
P4741

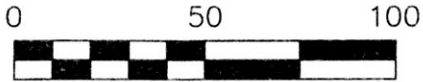

SCALE: 1"=50'

- 5/8" REBAR FOUND UNLESS OTHERWISE NOTED
- 5/8" REBAR SET WITH I.D. CAP I.D. CAP MARKED "BAKER 6938"

REFERENCES

DEED VOL. 223 PAGE 217
DEED VOL. 208 PAGE 575
PLAT VOL. 16 PAGE 903
BEARINGS FROM PLAT VOL. 16 PAGE 903



I CERTIFY THIS SURVEY TO BE CORRECT
TO THE BEST OF MY KNOWLEDGE.


[Signature]

DONALD C. BAKER P.S. 6938

DATE: OCTOBER 2, 2014

FDB/KES

FILE NAME: WORK4\S-459-14\MLD

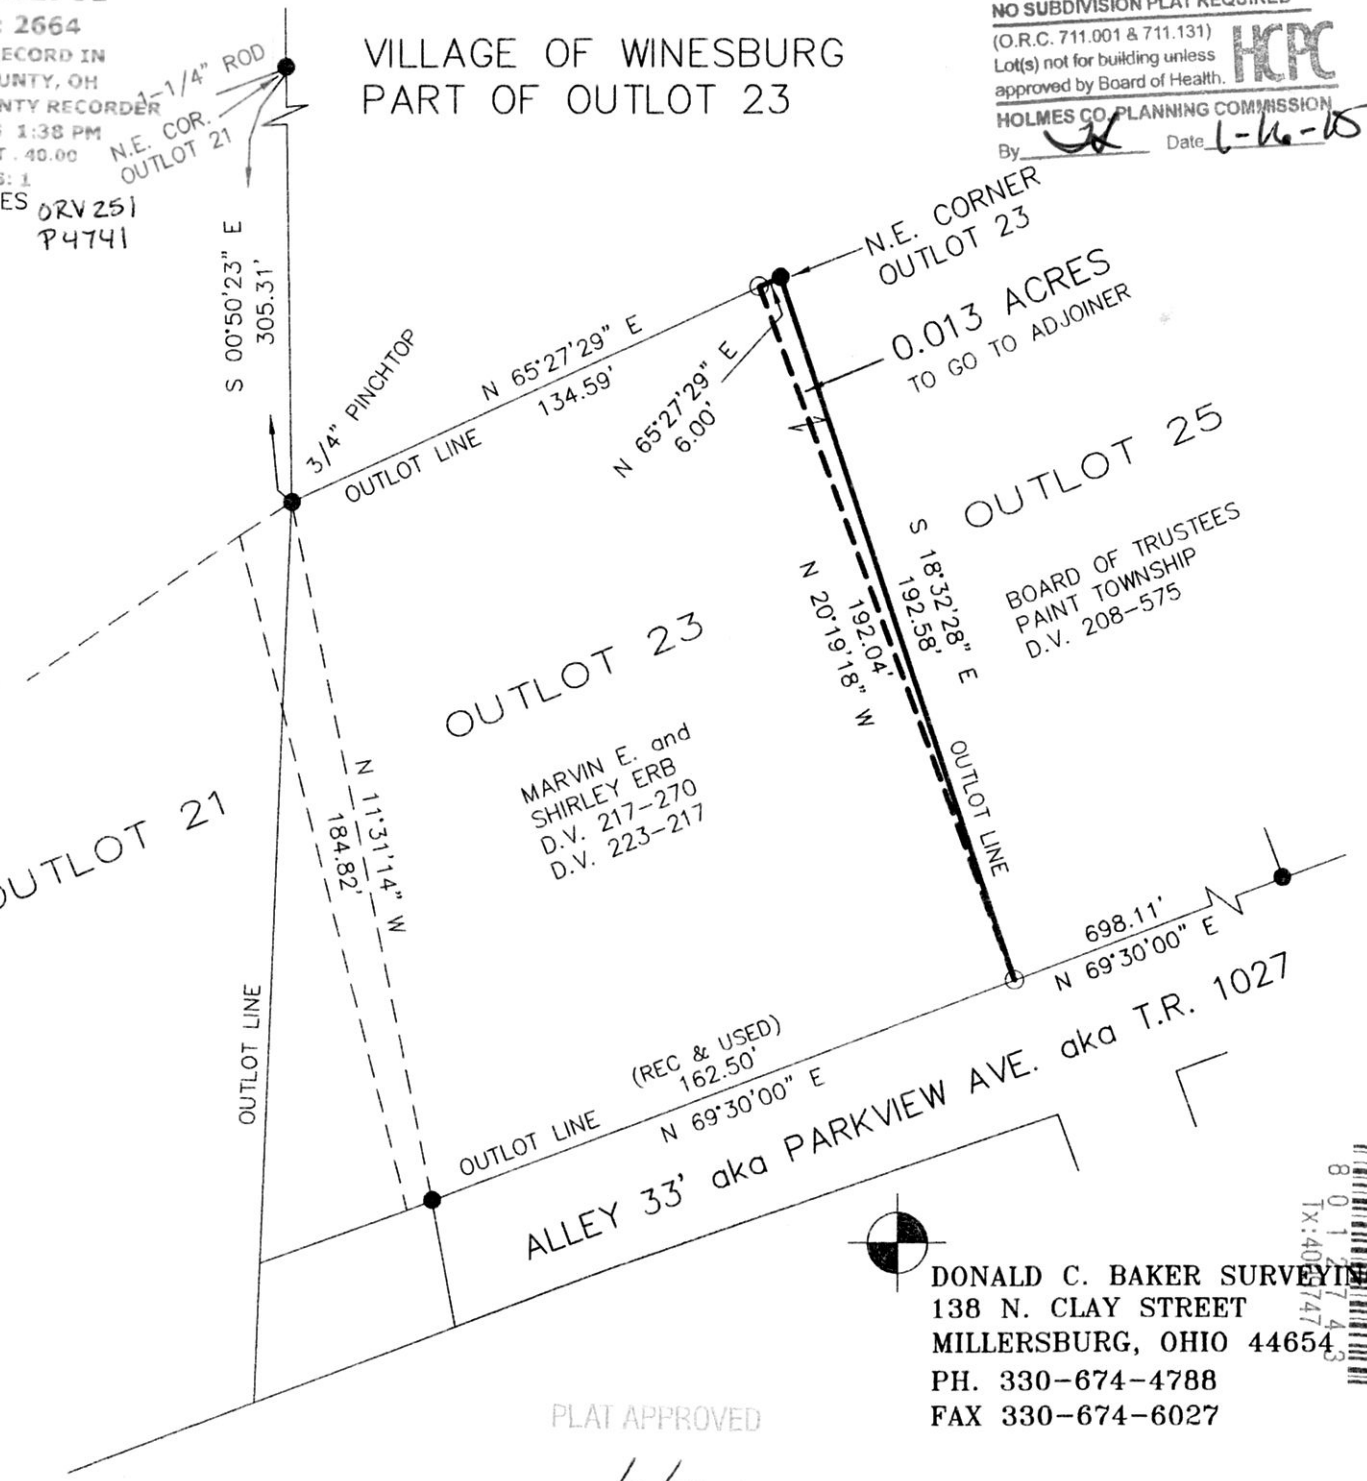

PLAT APPROVED

11/6/2015

DONALD C. BAKER SURVEYING
138 N. CLAY STREET
MILLERSBURG, OHIO 44654
PH. 330-674-4788
FAX 330-674-6027

