



EXHIBIT B-1


201500892708  
 8:19 P. 2665  
 FILED FOR RECORD IN  
 HOLMES COUNTY, OHIO  
 ANITA HARR, COUNTY RECORDER  
 10/24/2015 1:05 PM  
 PLAT VOL. 19 PG. 1665  
 DAVID S.  
 OR 251 Pg 4765

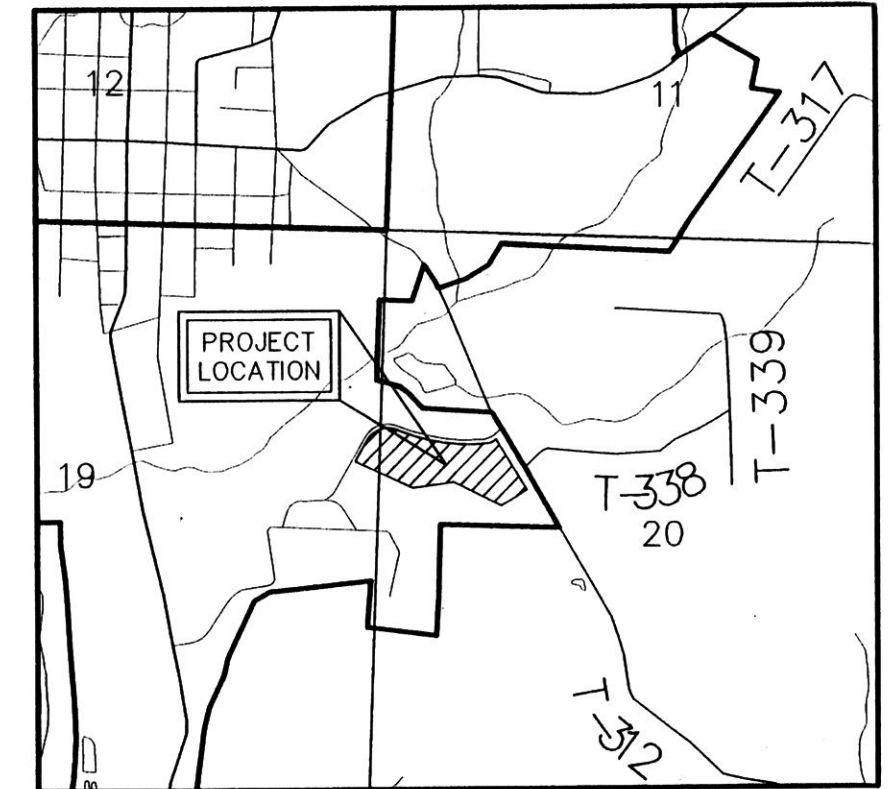

LOCATION MAP

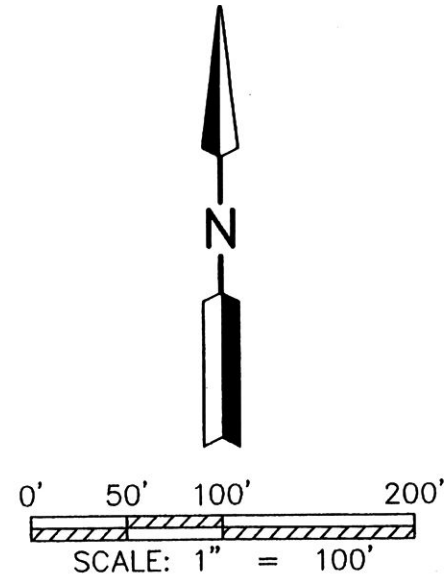


- ✕ SPIKE FOUND
- CAPPED PIN FOUND (SHAMP)

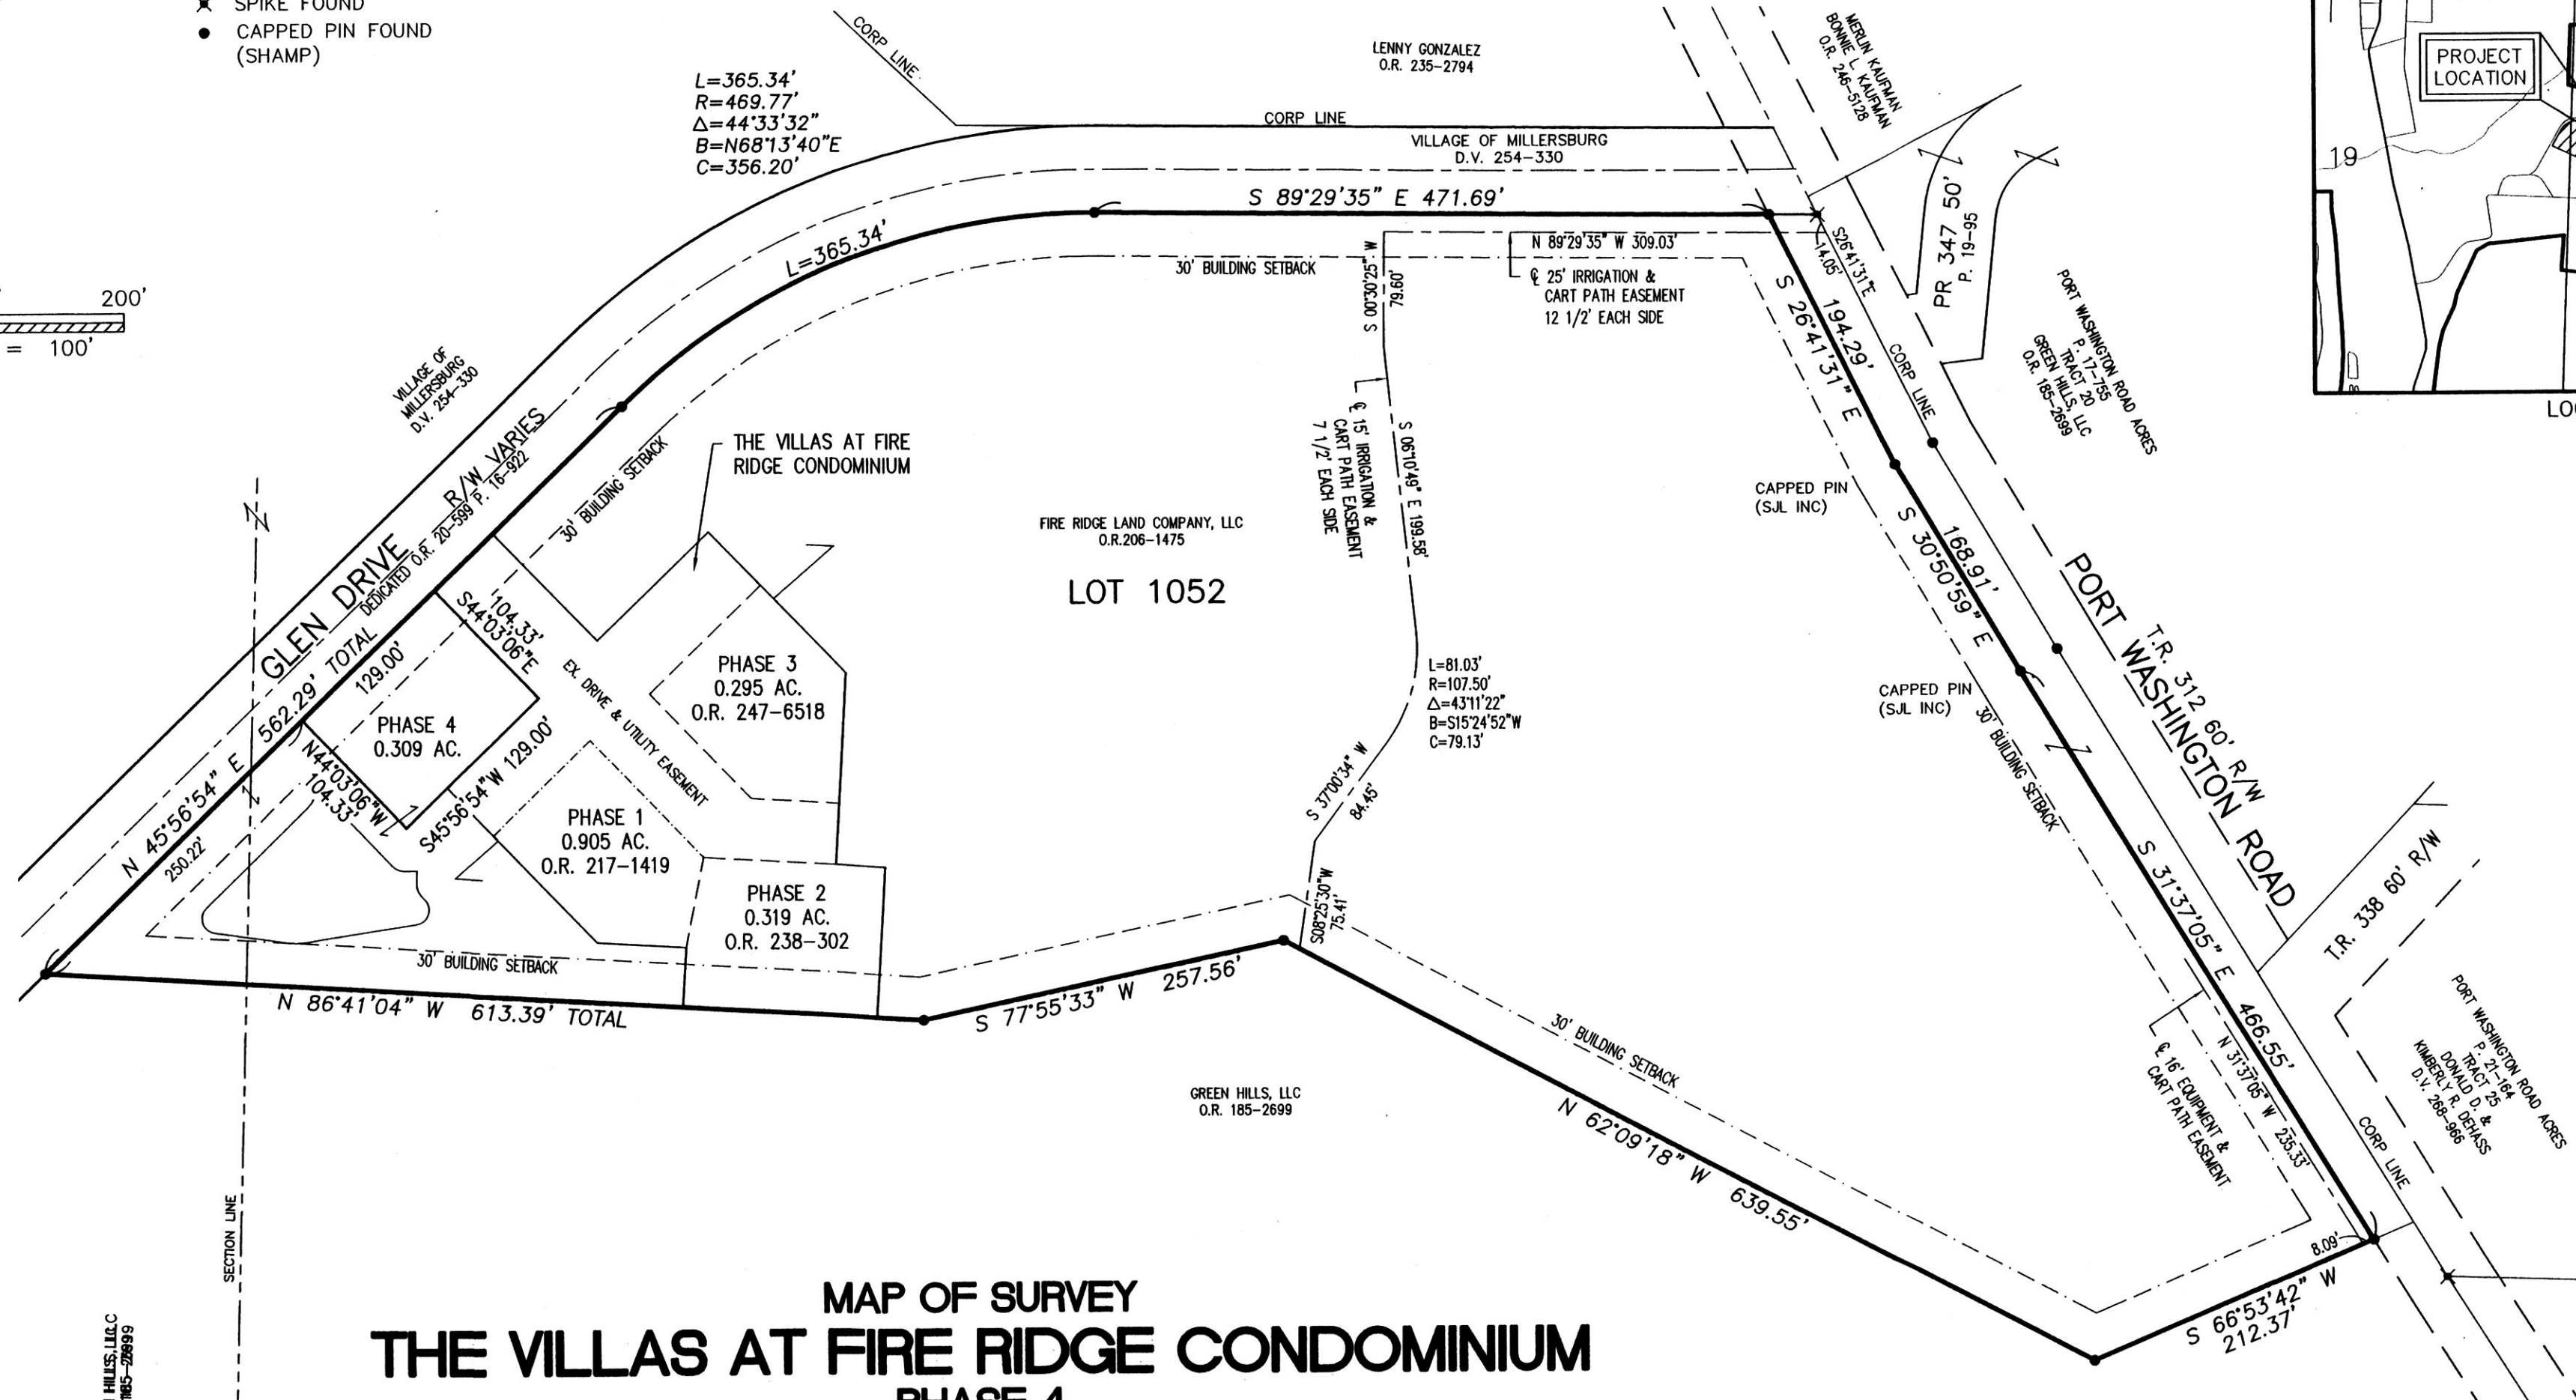

MAP OF SURVEY  
**THE VILLAS AT FIRE RIDGE CONDOMINIUM**  
 PHASE 4  
 PART OF LOT 1052  
 VILLAS AT FIRE RIDGE ALLOTMENT  
 PLAT VOL. 19, PG. 1665  
**VILLAGE OF MILLERSBURG**  
 HOLMES COUNTY, OHIO

GREEN HILLS, LLC  
 O.R. 185-2699

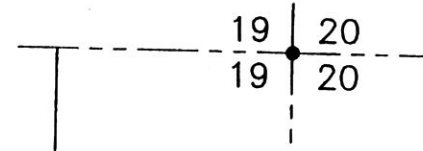


REFERENCE SURVEY  
 Survey of a 16.172 AC. parcel by Jim Shamp of Heartland Surveying, Inc.

TRANSFER NOT NECESSARY  
 DATE February 24, 2015  
 ALLOTOR [Signature]

STATE OF OHIO  
 SURVEYOR  
 [Signature]  
 2-18-15

SURVEYOR'S DECLARATION: I declare that this plan was prepared from an actual survey. That the same shows graphically, insofar as possible, the location of the boundaries, the layout, location and dimensions of units and of the buildings, the location and layout of limited common elements, the location and layout of common elements, and the location of appurtenant easements, if any.

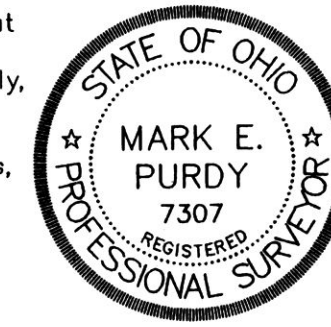

[Signature]  
 Mark E. Purdy, P.S. 7307  
 Date 2-11-15

**SHAFFER, JOHNSTON, LICHTENWALTER & ASSOCIATES, INC.**  
 Consulting Engineers & Surveyors  
 3477 Commerce Parkway, Suite C  
 Wooster, Ohio 44691  
 TEL (330) 345-6377 FAX (330) 345-6725 EMAIL sjl@sj-inc.com

DRAWN C. Falb	CHECKED	SCALE 1" = 100'	DATE 10/31/14
DWG NO: EW-2332BD		JOB NO: EW-2332BD	
			SHEET 1 OF 3