

8 0 1 3 1 4 5
Tx:4010019

PAINT TOWNSHIP
3RD. QTR., LOT 37
T-10 N; R-4 W
HOLMES COUNTY, OHIO

SURVEYED FOR: REUBEN MILLER

Additional approval for this and any adjacent properties must be requested and granted prior to any future transfers by deed. Recording of this document does not waive the requirements of local Health District Subdivision Regulations or other governing authorities which may be in effect at the time of any future deed transfer.




APPROVED FOR TRANSFER ONLY
NO SUBDIVISION PLAT REQUIRED

(O.R.C. 711.001 & 711.131)
Lot(s) not for building unless approved by Board of Health.



HOLMES CO. PLANNING COMMISSION

By: *[Signature]* Date: 3-13-15

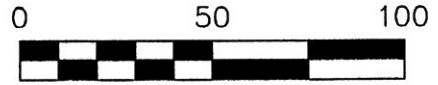

SCALE: 1"=50'

- 5/8" REBAR FOUND UNLESS OTHERWISE NOTED
- 5/8" REBAR SET WITH I.D. CAP I.D. CAP MARKED "BAKER 6938"

201500093053

B: 19 P: 2685

FILED FOR RECORD IN

HOLMES COUNTY, OH


ANITA HALL, COUNTY RECORDER

03/20/2015 3:32 PM

SMALL PLAT . 40.00

PAGES: 1

ORV 251 PG 6394
6408

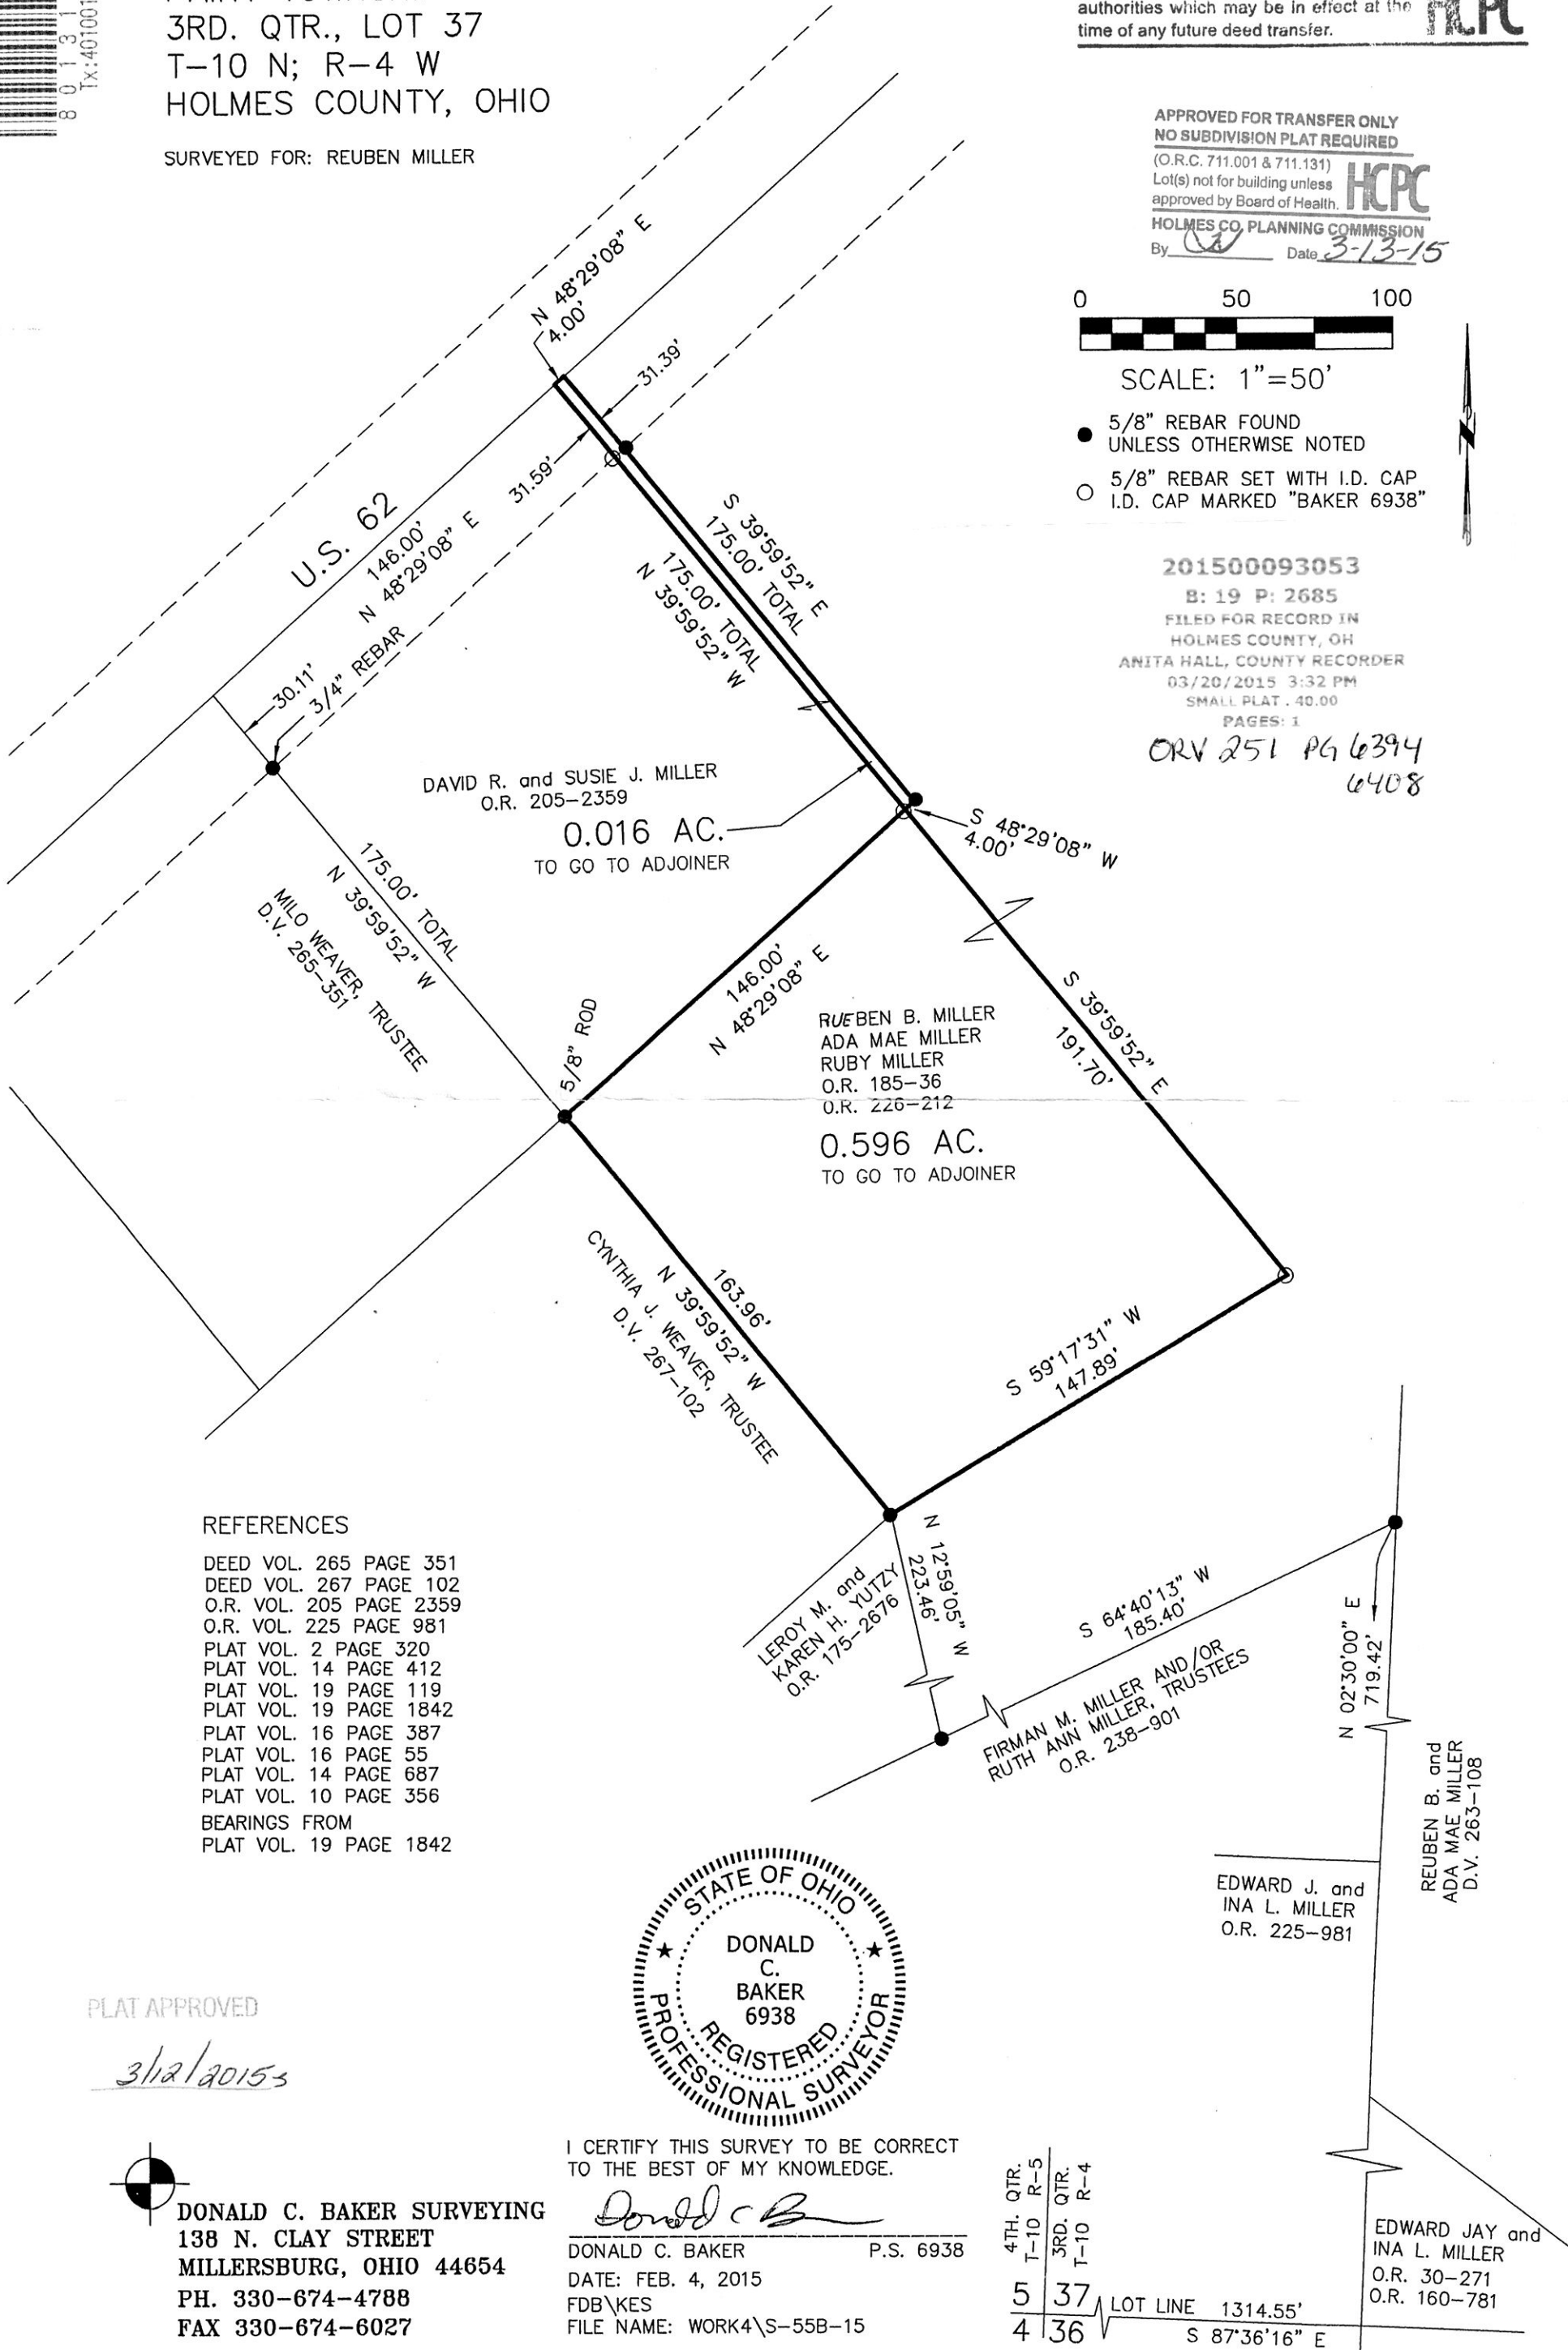

REFERENCES

- DEED VOL. 265 PAGE 351
- DEED VOL. 267 PAGE 102
- O.R. VOL. 205 PAGE 2359
- O.R. VOL. 225 PAGE 981
- PLAT VOL. 2 PAGE 320
- PLAT VOL. 14 PAGE 412
- PLAT VOL. 19 PAGE 119
- PLAT VOL. 19 PAGE 1842
- PLAT VOL. 16 PAGE 387
- PLAT VOL. 16 PAGE 55
- PLAT VOL. 14 PAGE 687
- PLAT VOL. 10 PAGE 356
- BEARINGS FROM PLAT VOL. 19 PAGE 1842

PLAT APPROVED

3/12/2015



I CERTIFY THIS SURVEY TO BE CORRECT TO THE BEST OF MY KNOWLEDGE.

Donald C. Baker

DONALD C. BAKER P.S. 6938

DATE: FEB. 4, 2015

FDB/KES

FILE NAME: WORK4\S-55B-15



DONALD C. BAKER SURVEYING
138 N. CLAY STREET
MILLERSBURG, OHIO 44654
PH. 330-674-4788
FAX 330-674-6027

4TH. QTR. R-5
T-10
3RD. QTR. R-4
T-10
5 37
4 36

LOT LINE 1314.55'
S 87°36'16" E

EDWARD JAY and
INA L. MILLER
O.R. 30-271
O.R. 160-781