

VILLAGE OF MILLERSBURG  
 PART OF O.L. 18 & 19  
 HARDY TOWNSHIP  
 1ST. QTR., LOT 41  
 T-9 N; R-7 W  
 HOLMES COUNTY, OHIO

SURVEYED FOR: MYRON DEGLER



SCALE: 1"=50'

- 5/8" REBAR FOUND UNLESS OTHERWISE NOTED
- 5/8" REBAR SET WITH I.D. CAP I.D. CAP MARKED "BAKER 6938"

REFERENCES

DEED VOL. 122 PAGE 343  
 O.R. VOL. 19 PAGE 13  
 O.R. VOL. 25 PAGE 806  
 PLAT VOL. 2 PAGE 337  
 PLAT VOL. 2 PAGE 369  
 PLAT VOL. 8 PAGE 86  
 PLAT VOL. 16 PAGE 998  
 PLAT VOL. 19 PAGE 1722  
 BEARINGS FROM  
 PLAT VOL. 16 PAGE 998

I CERTIFY THIS SURVEY TO BE CORRECT TO THE BEST OF MY KNOWLEDGE.


*Donald C. Baker*  
 DONALD C. BAKER P.S. 6938  
 DATE: MARCH 18, 2015  
 KES\JNG  
 FILE NAME: WORK4\S-71-15\MLD



APPROVED FOR TRANSFER ONLY  
 NO SUBDIVISION PLAT REQUIRED  
 (O.R.C. 711.001 & 711.131)  
 Lot(s) not for building unless approved by Board of Health.  
**HCPC**  
 HOLMES CO. PLANNING COMMISSION  
 By *[Signature]* Date 4-7-15

201500093388  
 B: 19 P: 2703  
 FILED FOR RECORD IN  
 HOLMES COUNTY, OH  
 ANITA HALL, COUNTY RECORDER  
 04/16/2015 1:53 PM  
 SMALL PLAT . 40.00  
 PAGES: 1

ORV 252 P685

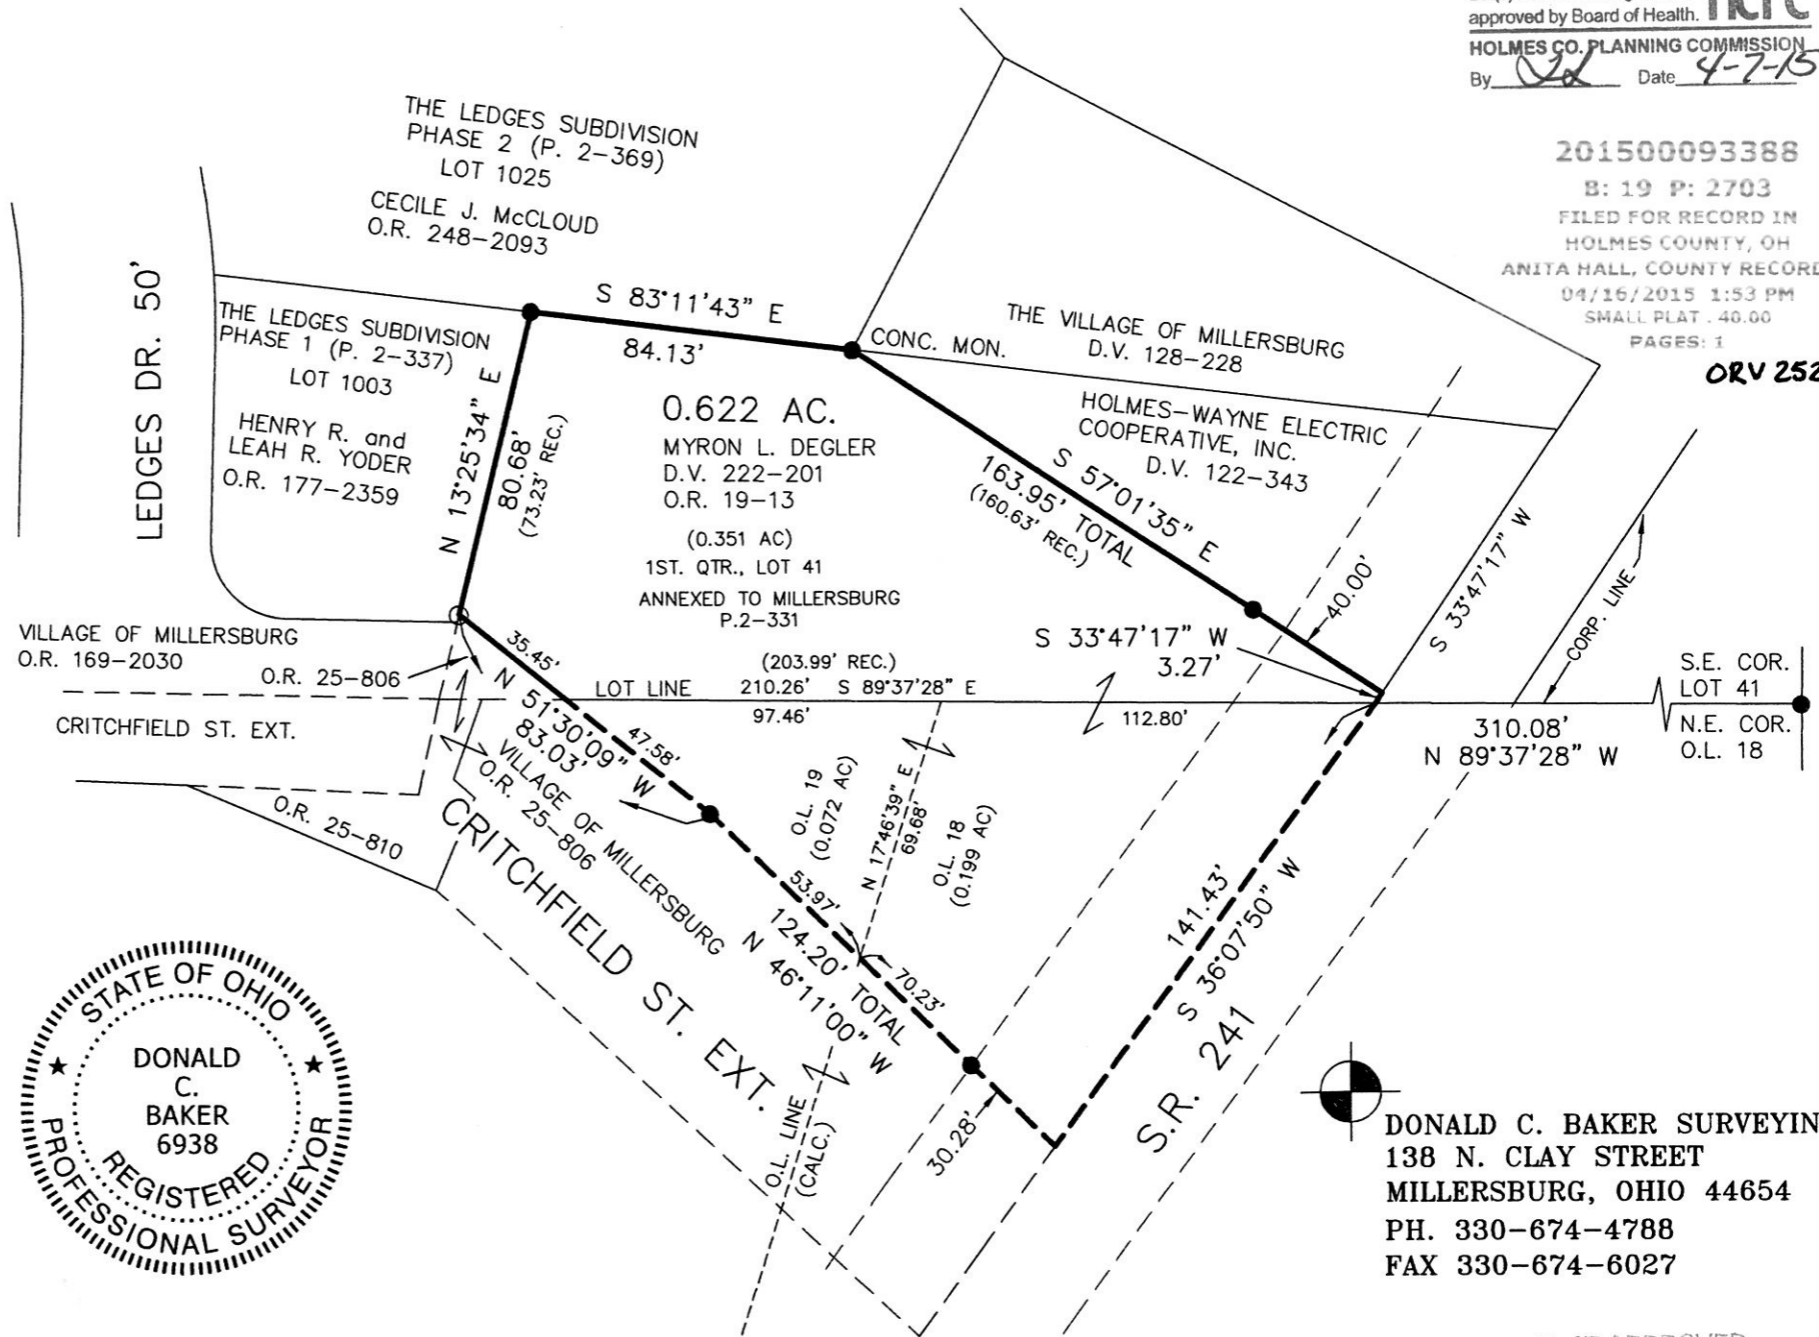

DONALD C. BAKER SURVEYING  
 138 N. CLAY STREET  
 MILLERSBURG, OHIO 44654  
 PH. 330-674-4788  
 FAX 330-674-6027

PLAT APPROVED

*4/7/2015*

