

SCALE: 1"=60'


- 5/8" REBAR FOUND UNLESS OTHERWISE NOTED
- 5/8" REBAR SET WITH I.D. CAP I.D. CAP MARKED "BAKER 6938"

REFERENCES

O.R. VOL. 174 PAGE 94
 O.R. VOL. 176 PAGE 712
 PLAT VOL. 14 PAGE 755
 PLAT VOL. 14 PAGE 767
 PLAT VOL. 19 PAGE 234
 BEARINGS FROM
 PLAT VOL. 19 PAGE 234

WALNUT CREEK TOWNSHIP
 S.E. QTR. SECTION 17
 T-9 N; R-4 W
 HOLMES COUNTY, OHIO

SURVEYED FOR: BRIAN MULLET

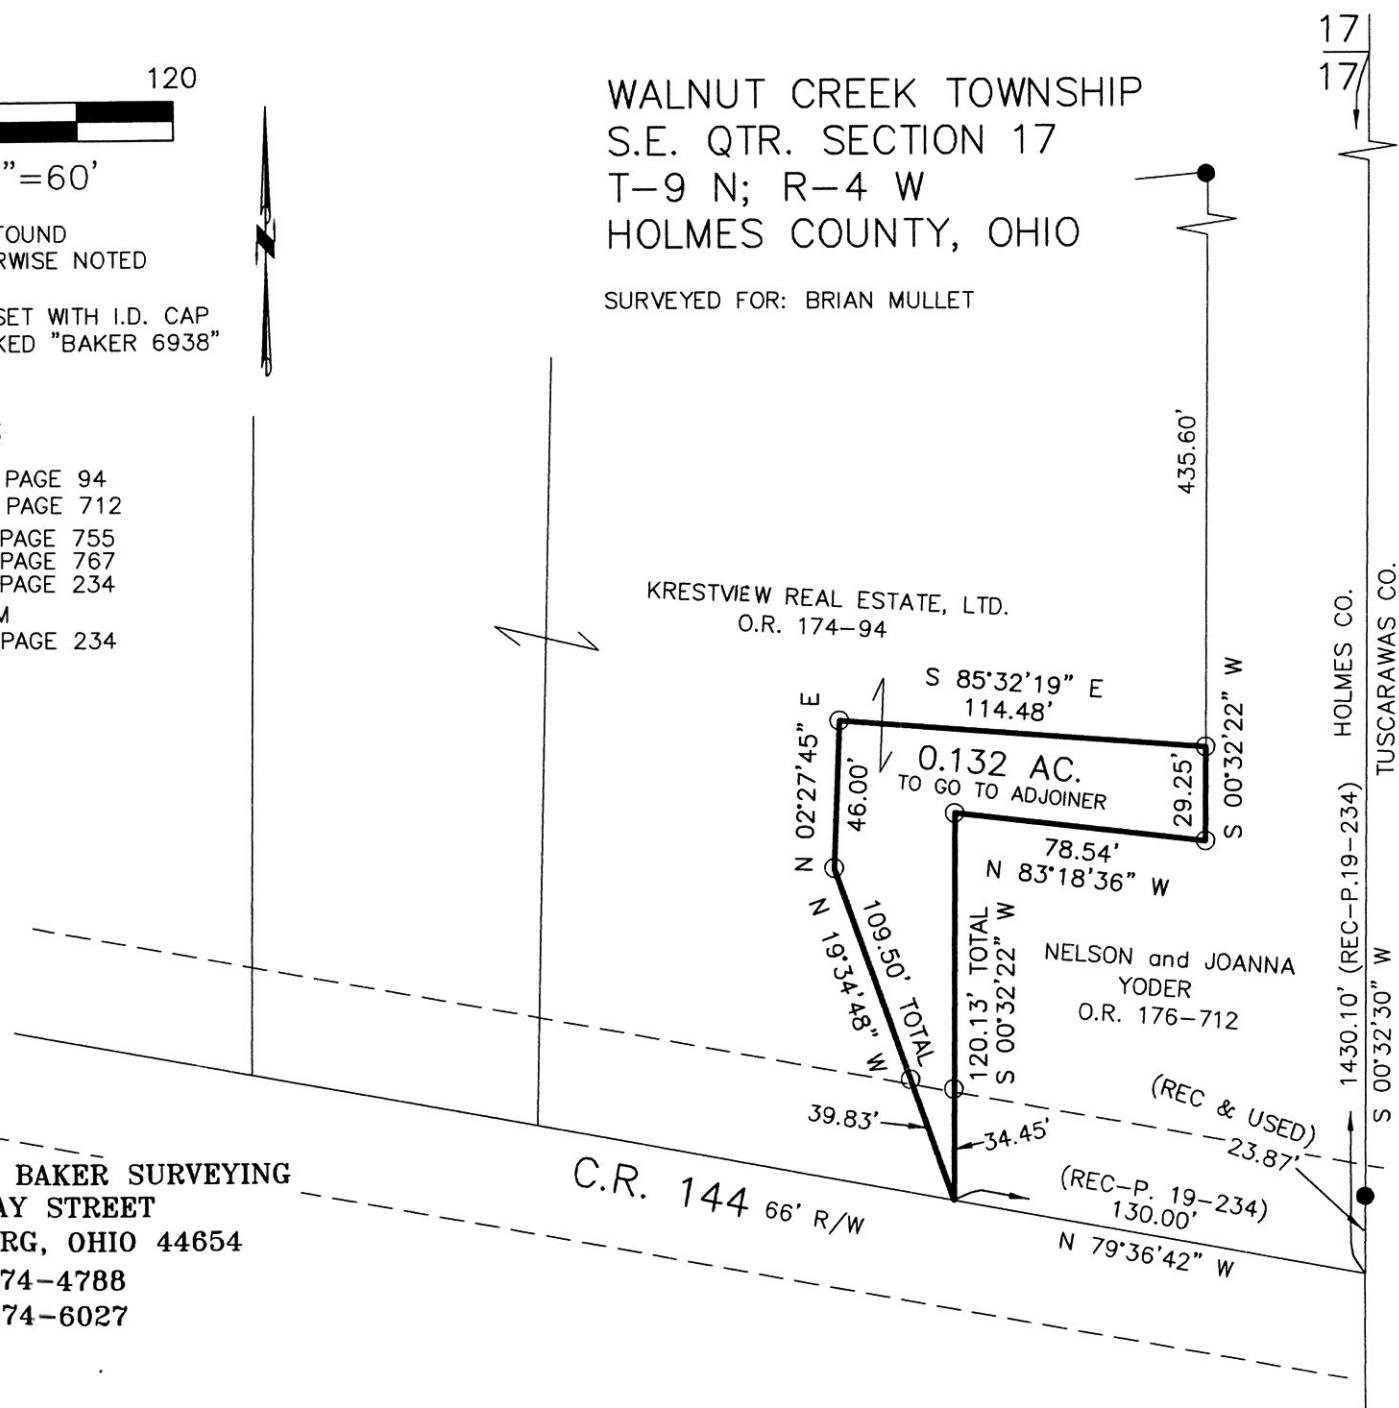

DONALD C. BAKER SURVEYING
 138 N. CLAY STREET
 MILLERSBURG, OHIO 44654
 PH. 330-674-4788
 FAX 330-674-6027

201500093539
 B: 19 P: 2712
 FILED FOR RECORD IN
 HOLMES COUNTY, OH
 ANITA HALL, COUNTY RECORDER
 05/01/2015 10:51 AM
 SMALL PLAT . 40.00
 PAGES: 1
 ORN 252, P1354

APPROVED FOR TRANSMISSION
 NO SUBDIVISION PLAT REQUIRED
 (O.R.C. 711.001 & 711.002)
 Lot(s) not for building units
 approved by Board of Planning and Zoning
 HOLMES CO. PLANNING COMMISSION
 By N Date 7/23/15



I CERTIFY THIS SURVEY TO BE CORRECT TO THE BEST OF MY KNOWLEDGE.

Donald C. Baker
 DONALD C. BAKER P.S. 6938
 DATE: MARCH 2, 2015
 KES\CJG
 FILE NAME: WORK4\S-111-15

PLAT APPROVED

3/18/2015