

TRANSFER NOT NECESSARY

DATE May 15, 2015
 AUDITOR Jackie McCreary

EXHIBIT "B"
 ROAD DEDICATION PLAT


"Crilow Road" AKA T.R. 1019

201500093746

B: 19 P: 2715
 FILED FOR RECORD IN
 HOLMES COUNTY, OH
 ANITA HALL, COUNTY RECORDER
 05/18/2015 11:37 AM
 CNTY SM PLT . 0.00
 PAGES: 1
 ORV 252 PG 2548

BERLIN TOWNSHIP
 N.E. QTR. SECTION 15
 T-9 N; R-5 W
 HOLMES COUNTY, OHIO

SURVEYED FOR: LANER CORPORATION

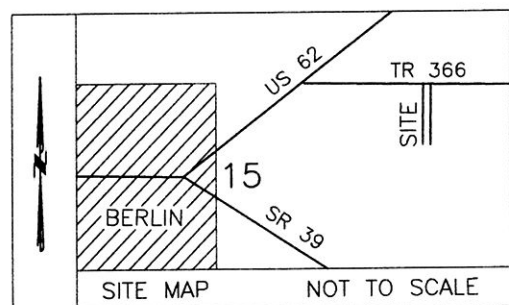


SCALE: 1"=100'

- STONE FOUND
- △ R.R. SPIKE SET
- 5/8" REBAR SET WITH I.D. CAP
 I.D. CAP MARKED "BAKER 6938"

REFERENCES
 O.R. VOL. 229 PAGE 493
 PLAT VOL. 19 PAGE 1925
 PLAT VOL. 19 PAGE 2344
 BEARINGS FROM
 PLAT VOL. 19 PAGE 1925

DONALD C. BAKER SURVEYING
 138 N. CLAY STREET
 MILLERSBURG, OHIO 44654
 PH. 330-674-4788
 FAX 330-674-6027

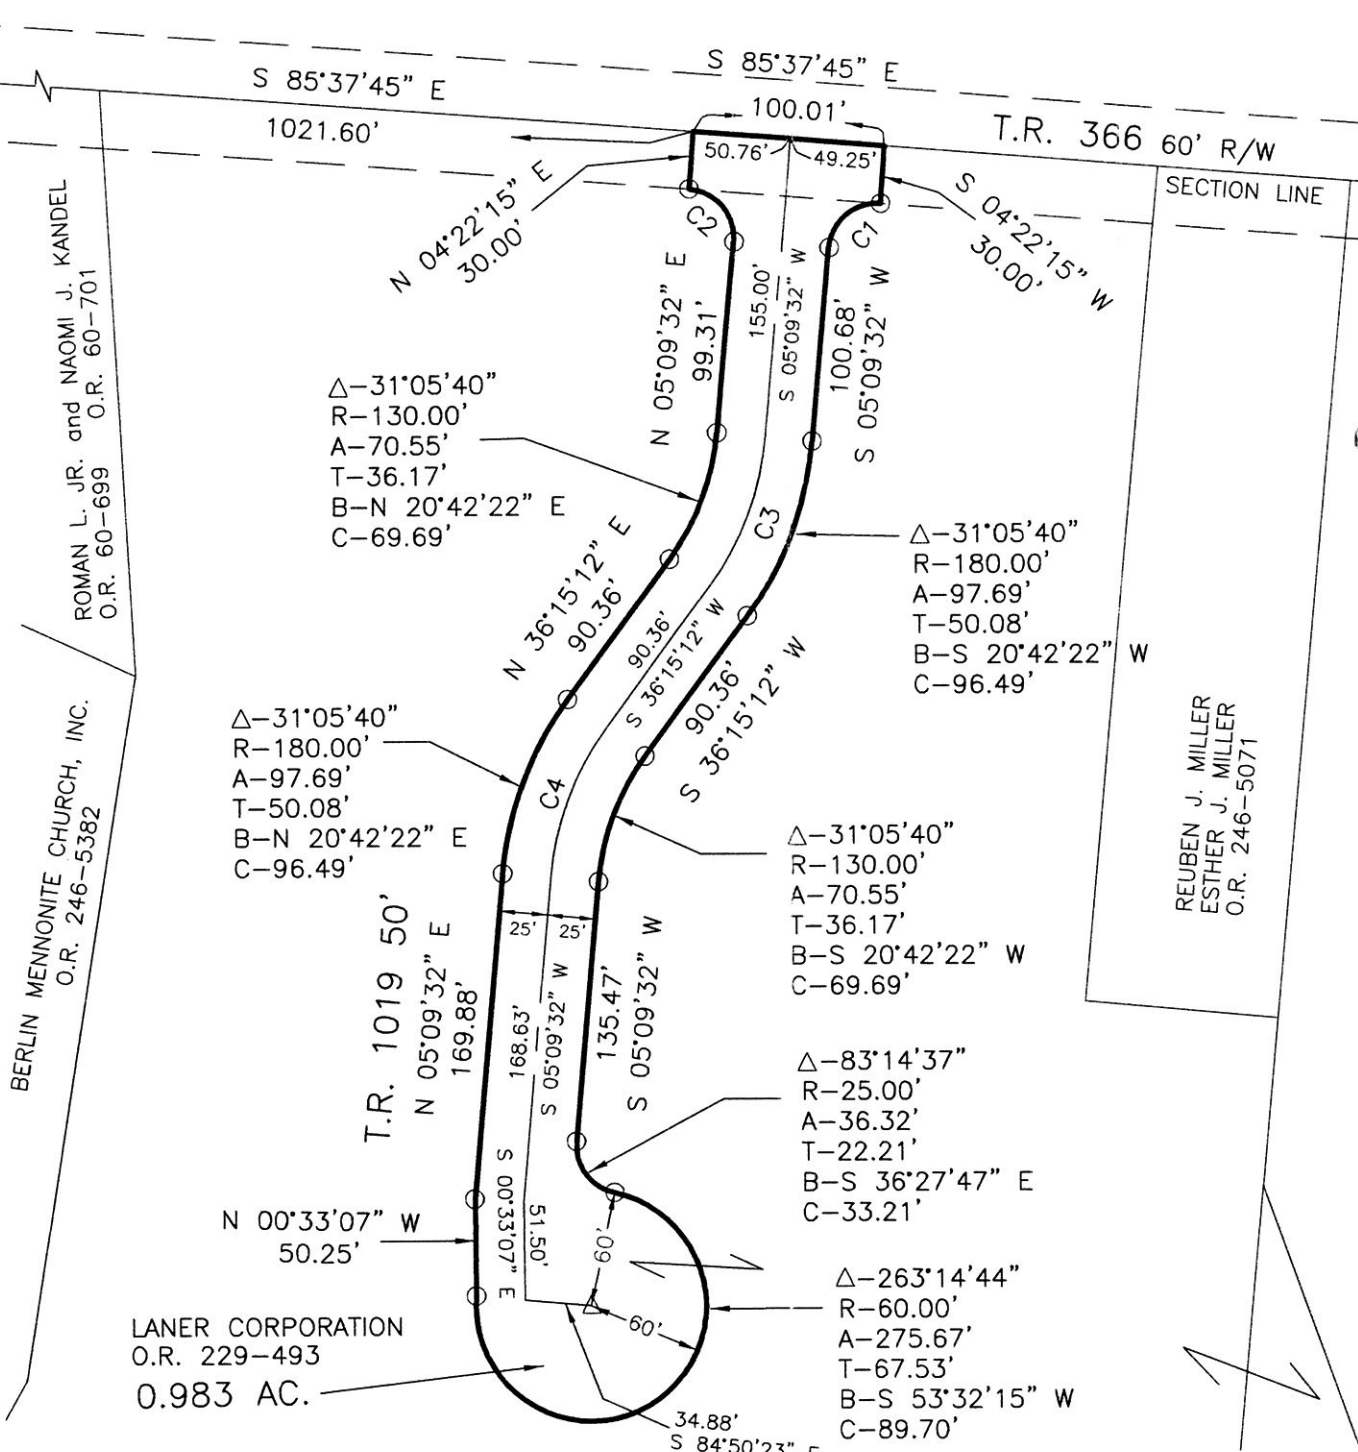

CURVE	RADIUS	ARC LENGTH	CHORD LENGTH	CHORD BEARING	DELTA ANGLE	TANGENT
C1	25.00'	38.93'	35.11'	S 49°45'54" W	89°12'44"	24.66'
C2	25.00'	39.61'	35.60'	N 40°14'06" W	90°47'16"	25.35'
C3	155.00'	84.12'	83.09'	S 20°42'22" W	31°05'40"	43.12'
C4	155.00'	84.12'	83.09'	S 20°42'22" W	31°05'40"	43.12'

OWNERS DEDICATION
 Be it remembered that we, the undersigned, owners of the land shown hereon, do hereby acknowledge this plat to be our free act and deed, and dedicate the land shown hereon to public use forever.

OWNER: Laner Corporation
 WITNESS: Wanda D. Mullet
 By: Stephen R. Schlabach, Pres.
 Paul A. Miller

STATE OF OHIO
 COUNTY OF HOLMES

Before me, Paul A. Miller, a notary public in said county, personally appeared the above who acknowledge that they did sign the foregoing instrument and that the same is their own free act and deed.
 In testimony whereof, I hereby set my hand and seal this 16 day of December, 2014.

Notary Public: Paul A. Miller
 My commission Expires: _____
 PAUL A. MILLER, ATTORNEY AT LAW
 NOTARY PUBLIC, STATE OF OHIO
 My commission has no expiration date.
 Section 147.03 R.C.

COMMISSIONERS APPROVAL
 We, the Holmes County Commissioners, hereby accept the dedication of the road shown hereon.
 Approved this 11th day of December, 2014.

Holmes County Commissioners Resolution # 05-11-15-2
 Robert T. Hill
 Absent

I certify this survey to be correct to the best of my knowledge.
 Donald C. Baker
 DONALD C. BAKER P.S. 6938



DATE: NOVEMBER 6, 2014
 ALG\CJG
 FILE NAME: WORK5-2014\S-553-14\DCB

PLAT APPROVED

12/24/2014