

0 300 600




SCALE: 1"=300'

- ▲ R.R. SPIKE FOUND
- 5/8" REBAR FOUND
UNLESS OTHERWISE NOTED
- 5/8" REBAR SET WITH I.D. CAP
I.D. CAP MARKED "BAKER 6938"

MONROE TOWNSHIP
1ST. QTR., LOT 3
T-9 N; R-8 W
HOLMES COUNTY, OHIO

SURVEYED FOR: GARY UHL

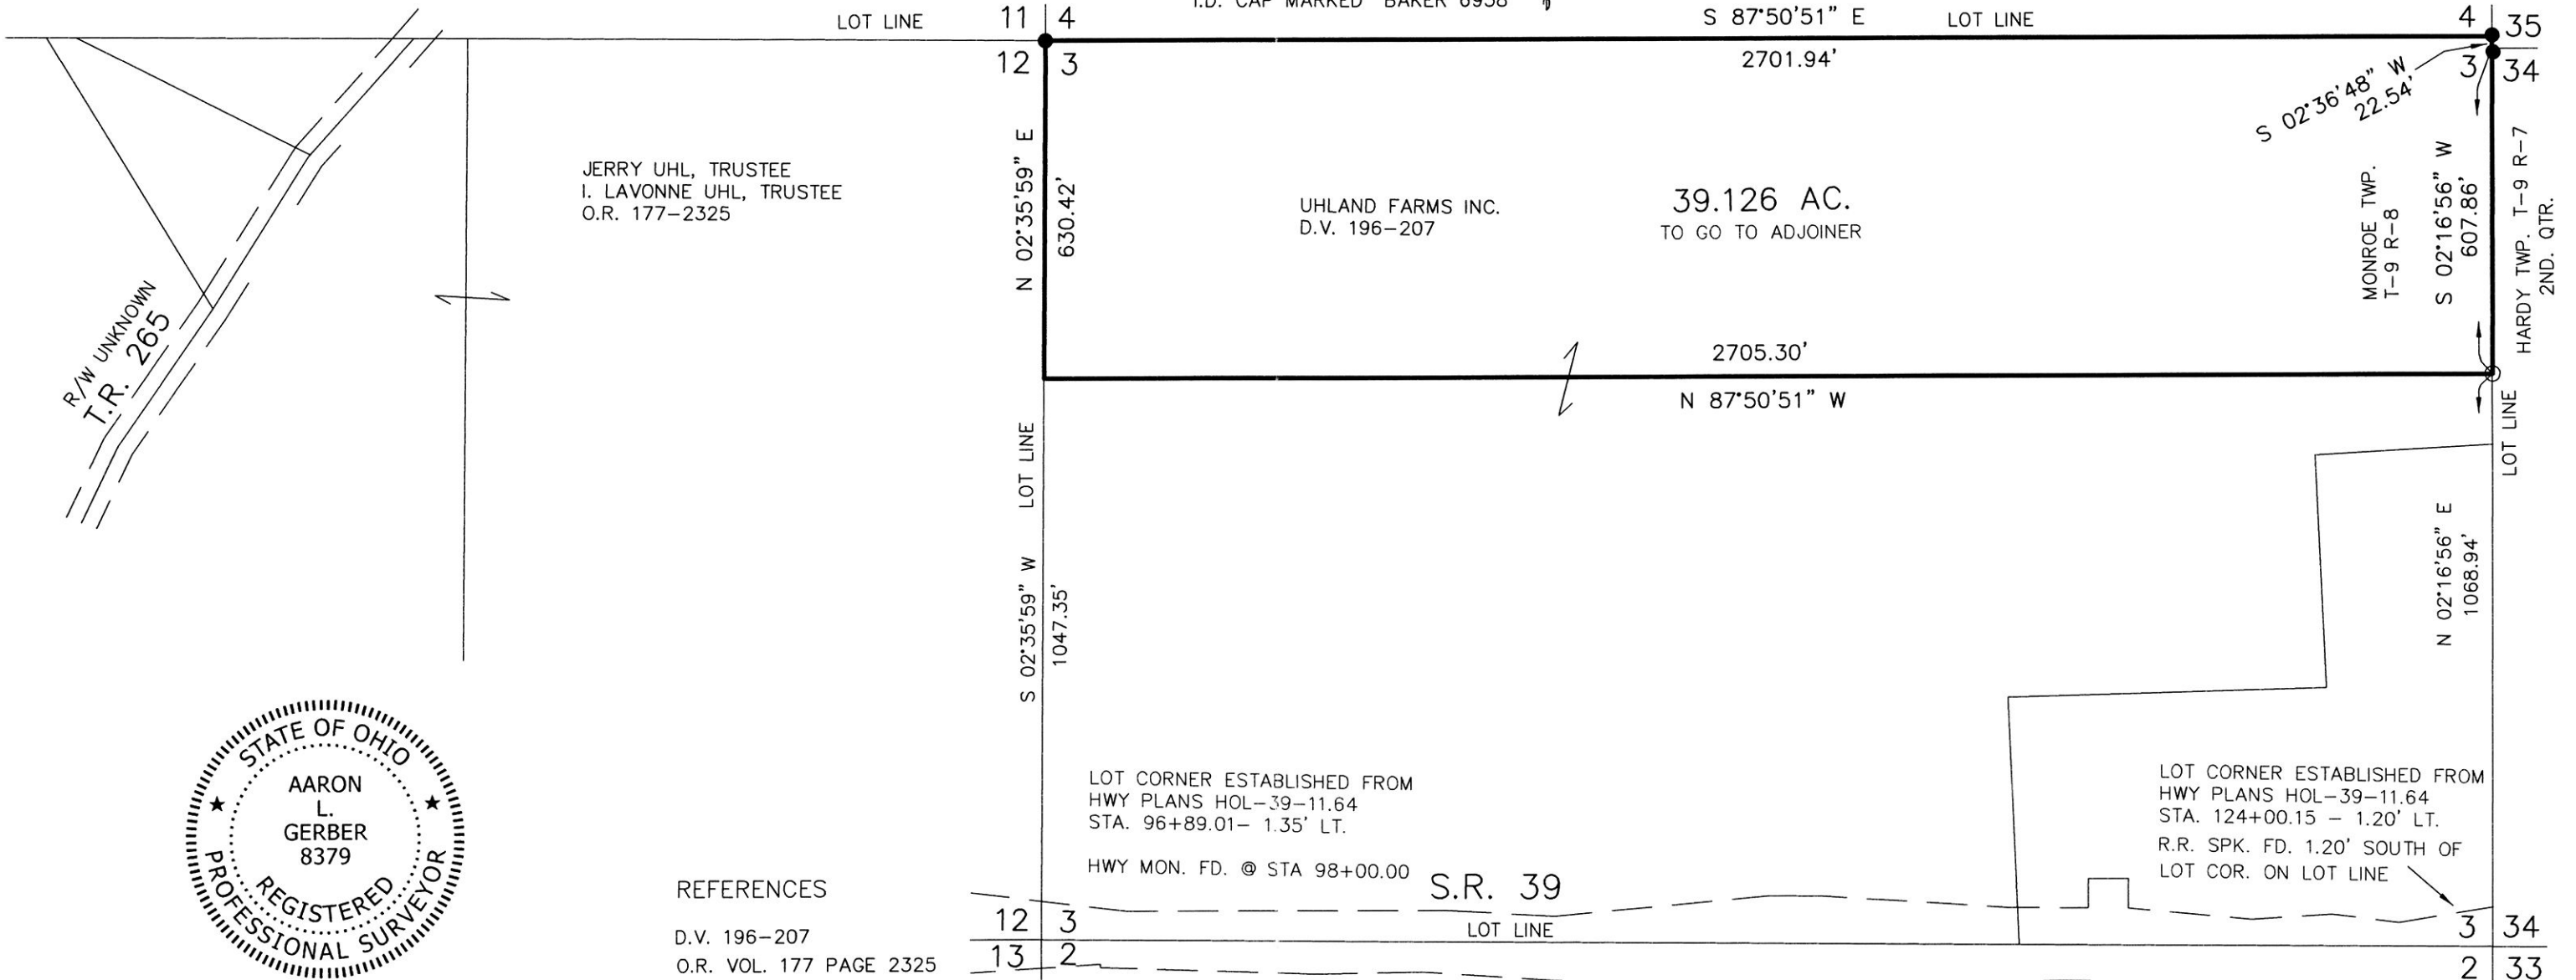


REFERENCES

- D.V. 196-207
- O.R. VOL. 177 PAGE 2325
- PLAT VOL. 7 PAGE 743
- PLAT VOL. 8 PAGE 63
- PLAT VOL. 18 PAGE 868
- PLAT VOL. 19 PAGE 43
- PLAT VOL. 19 PAGE 2639
- PLAT VOL. 19 PAGE 2187
- HWY PLANS HOL-30-11.64
- BEARINGS FROM
PLAT VOL. 19 PAGE 2639

I CERTIFY THIS SURVEY TO BE CORRECT
TO THE BEST OF MY KNOWLEDGE.

A.L.G.
AARON L. GERBER P.S. 8379
DATE: APRIL 1, 2015
ALG\FDB
FILE NAME: WORK5\S-137A-15

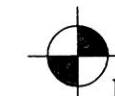

DONALD C. BAKER SURVEYING
138 N. CLAY STREET
MILLERSBURG, OHIO 44654
PH. 330-674-4788
FAX 330-674-6027
EMAIL: bakersurveying@gmail.com

PLAT APPROVED

5/15/2015

