



ORV 252 P3029

MONROE TOWNSHIP  
 3RD. QTR., LOTS 5 & 6  
 T-9 N; R-8 W  
 HOLMES COUNTY, OHIO

SURVEYED FOR: JEVON MILLER

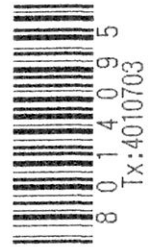


0 100 200

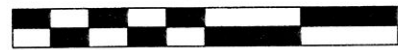


SCALE: 1"=100'

- 5/8" REBAR FOUND UNLESS OTHERWISE NOTED
- 5/8" REBAR SET WITH I.D. CAP I.D. CAP MARKED "BAKER 6938"

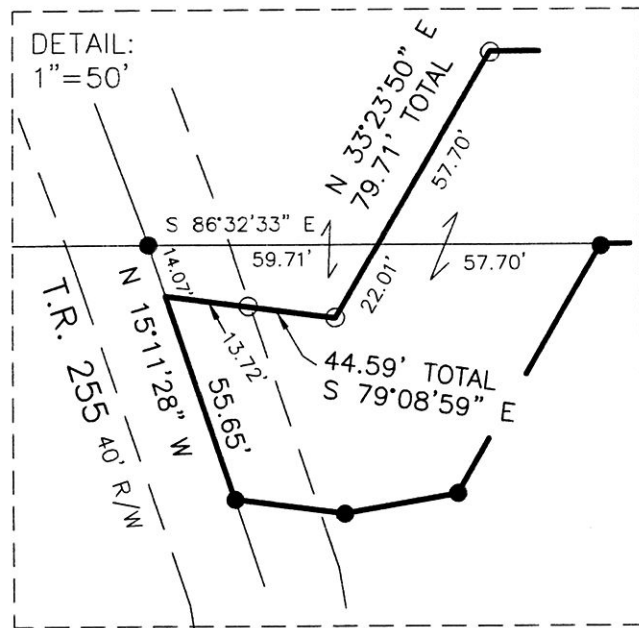

REFERENCES

- O.R. VOL. 9 PAGE 378
- O.R. VOL. 222 PAGE 1155
- O.R. VOL. 222 PAGE 1190
- PLAT VOL. 17 PAGE 562
- PLAT VOL. 19 PAGE 302
- PLAT VOL. 19 PAGE 1769
- BEARINGS FROM PLAT VOL. 17 PAGE 562

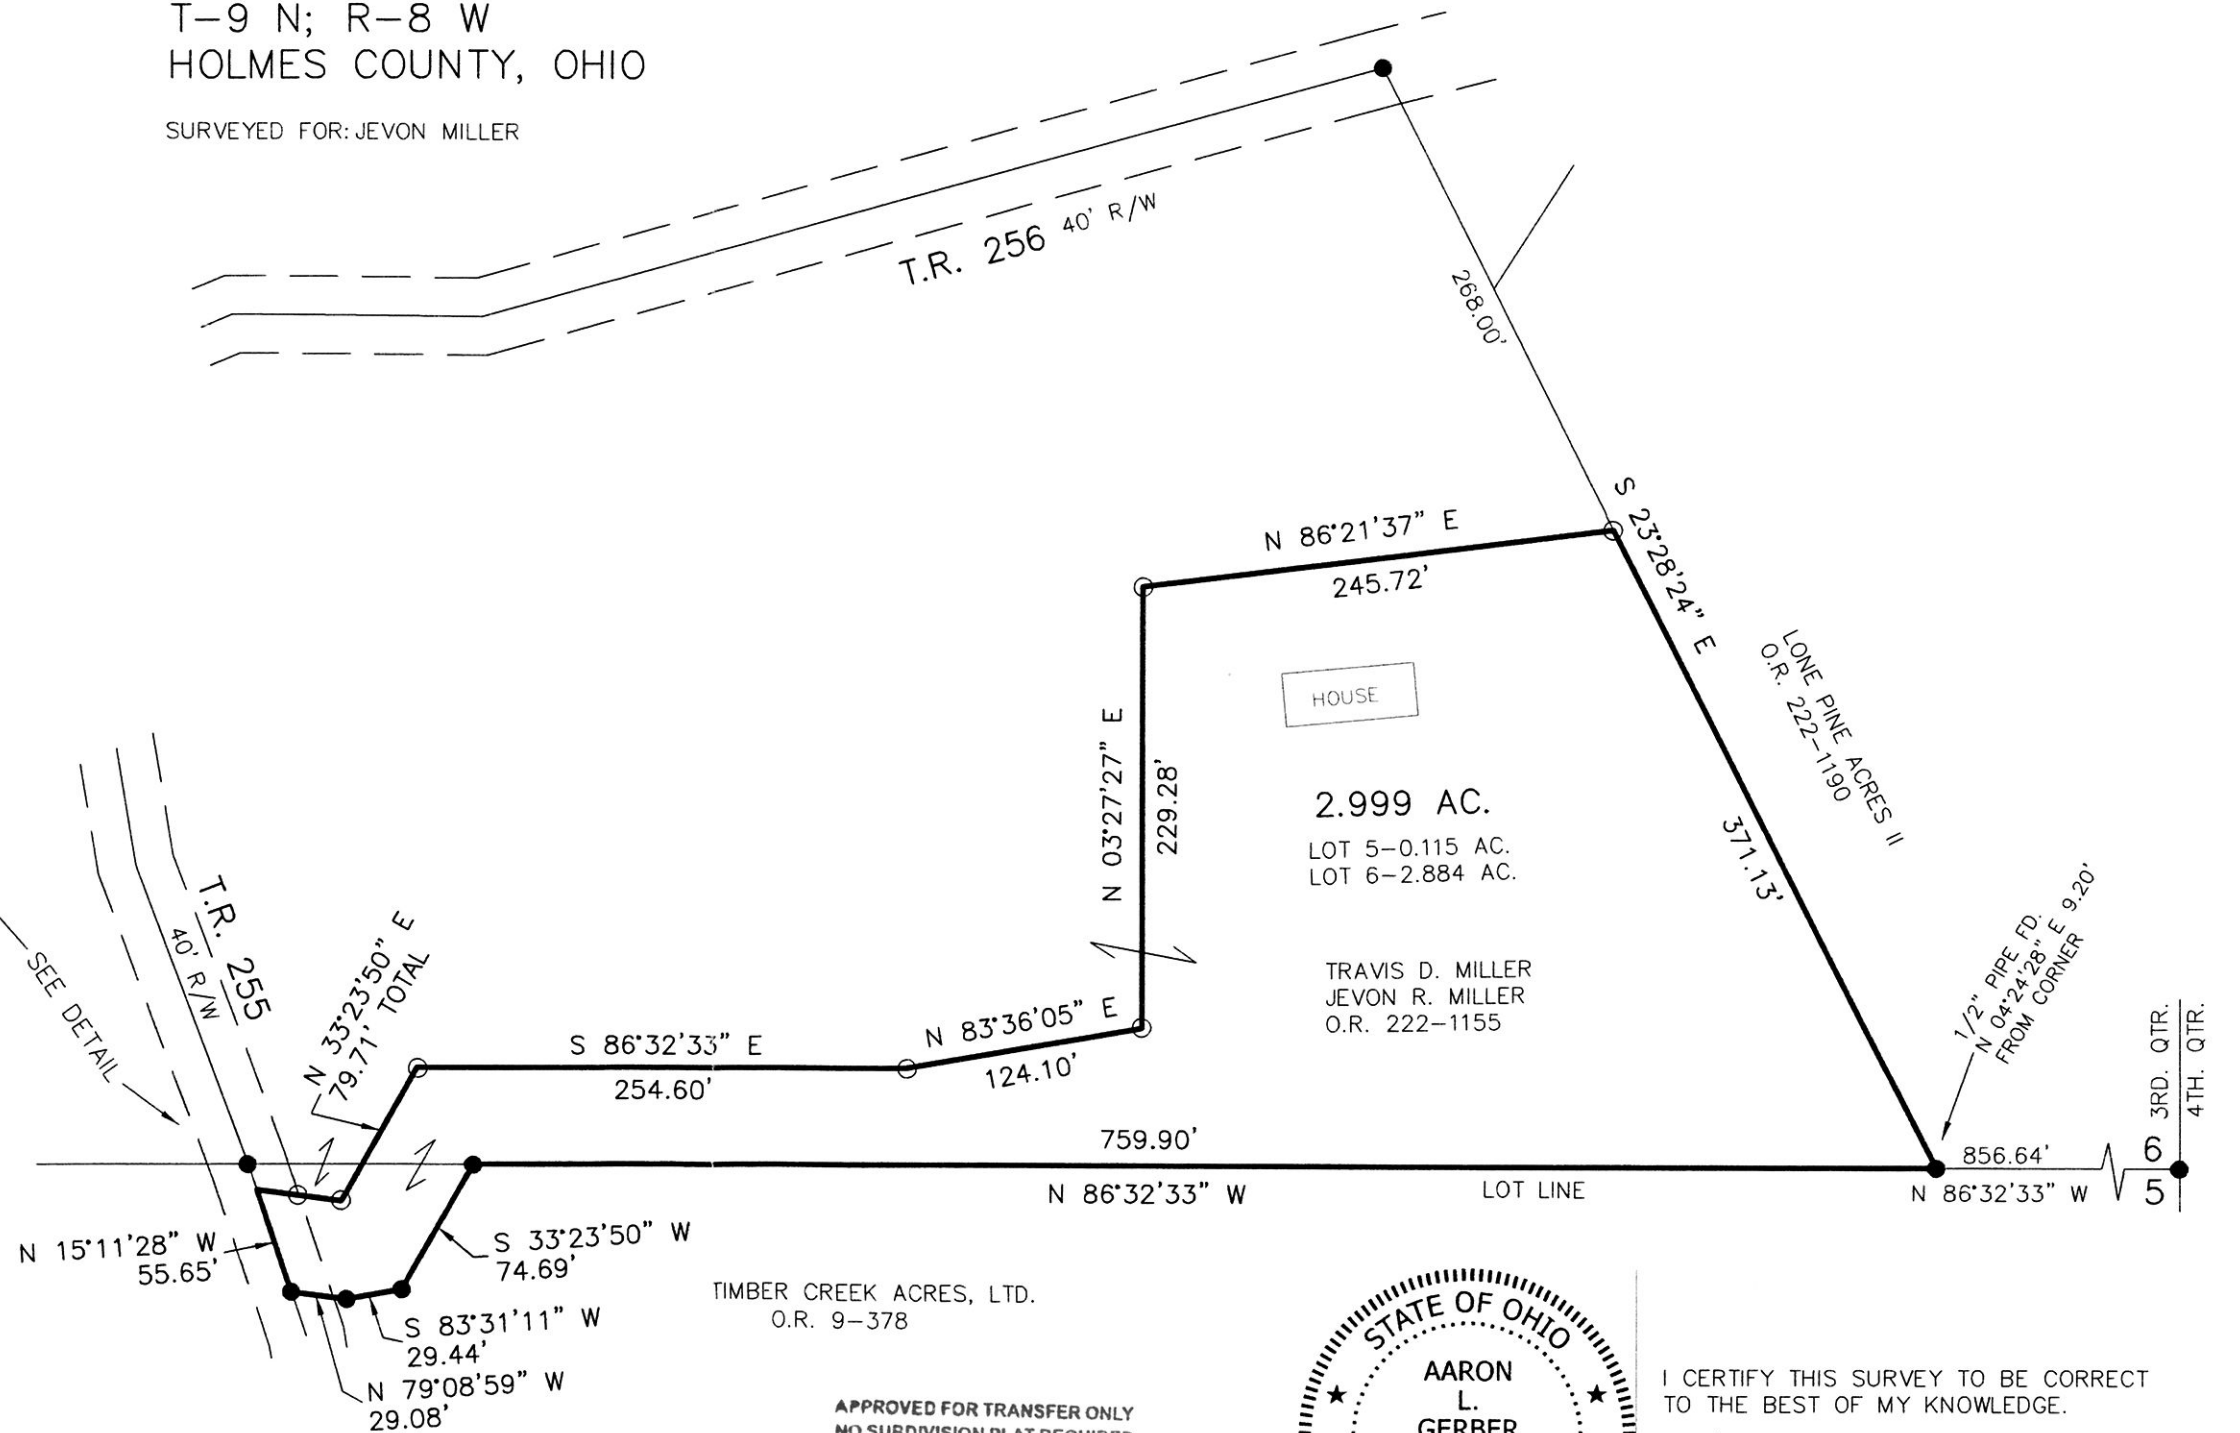

DONALD C. BAKER SURVEYING  
 138 N. CLAY STREET  
 MILLERSBURG, OHIO 44654  
 PH. 330-674-4788  
 FAX 330-674-6027  
 EMAIL: bakersurveying@gmail.com

TIMBER CREEK ACRES, LTD.  
 O.R. 9-378

APPROVED FOR TRANSFER ONLY  
 NO SUBDIVISION PLAT REQUIRED

(O.R.C. 711.001 & 711.131)  
 Lot(s) not for building unless approved by Board of Health.

HOLMES CO. PLANNING COMMISSION

By: *[Signature]* Date: 5-12-15  
 PLAT APPROVED

5/12/2015



I CERTIFY THIS SURVEY TO BE CORRECT TO THE BEST OF MY KNOWLEDGE.

*[Signature]*  
 AARON L. GERBER P.S. 8379  
 DATE: APRIL 20, 2015  
 ALG\JNG  
 FILE NAME: WORK5\S-174-15