

0 200 400



SCALE: 1"=200'

- ▲ R.R. SPIKE FOUND
- 5/8" REBAR FOUND UNLESS OTHERWISE NOTED
- △ R.R. SPIKE SET
- 5/8" REBAR SET WITH I.D. CAP I.D. CAP MARKED "BAKER 6938"

MONROE TOWNSHIP
4TH. QTR., LOT 8
T-9 N; R-8 W
HOLMES COUNTY, OHIO

SURVEYED FOR: JARED PIAR

201500094024

B: 19 P: 2731

FILED FOR RECORD IN
HOLMES COUNTY, OH
ANITA HALL, COUNTY RECORDER
06/04/2015 9:11 AM
SMALL PLAT . 40.00
PAGES: 1

ORV 252 P45 38964
3899

Additional approval for this and any adjacent properties must be requested and granted prior to any future transfers by deed. Recording of this document does not waive the requirements of local Health District Subdivision Regulations or other governing authorities which may be in effect at the time of any future deed transfer.



APPROVED FOR TRANSFER ONLY
NO SUBDIVISION PLAT REQUIRED

(O.R.C. 711.001 & 711.131)
Lot(s) not for building unless approved by Board of Health.

HOLMES CO. PLANNING COMMISSION

By *[Signature]* Date 5-26-15

APPROVED FOR TRANSFER ONLY
NO SUBDIVISION PLAT REQUIRED


(O.R.C. 711.001 & 711.131)
Lot(s) not for building unless approved by Board of Health.

HOLMES CO. PLANNING COMMISSION

By *[Signature]* Date 5-29-15

REFERENCES

- DEED VOL. 267 PAGE 676
- O.R. VOL. 171 PAGE 58
- O.R. VOL. 171 PAGE 74
- PLAT VOL. 6 PAGE 130
- PLAT VOL. 10 PAGE 87
- PLAT VOL. 16 PAGE 493
- BEARINGS FROM PLAT VOL. 16 PAGE 493

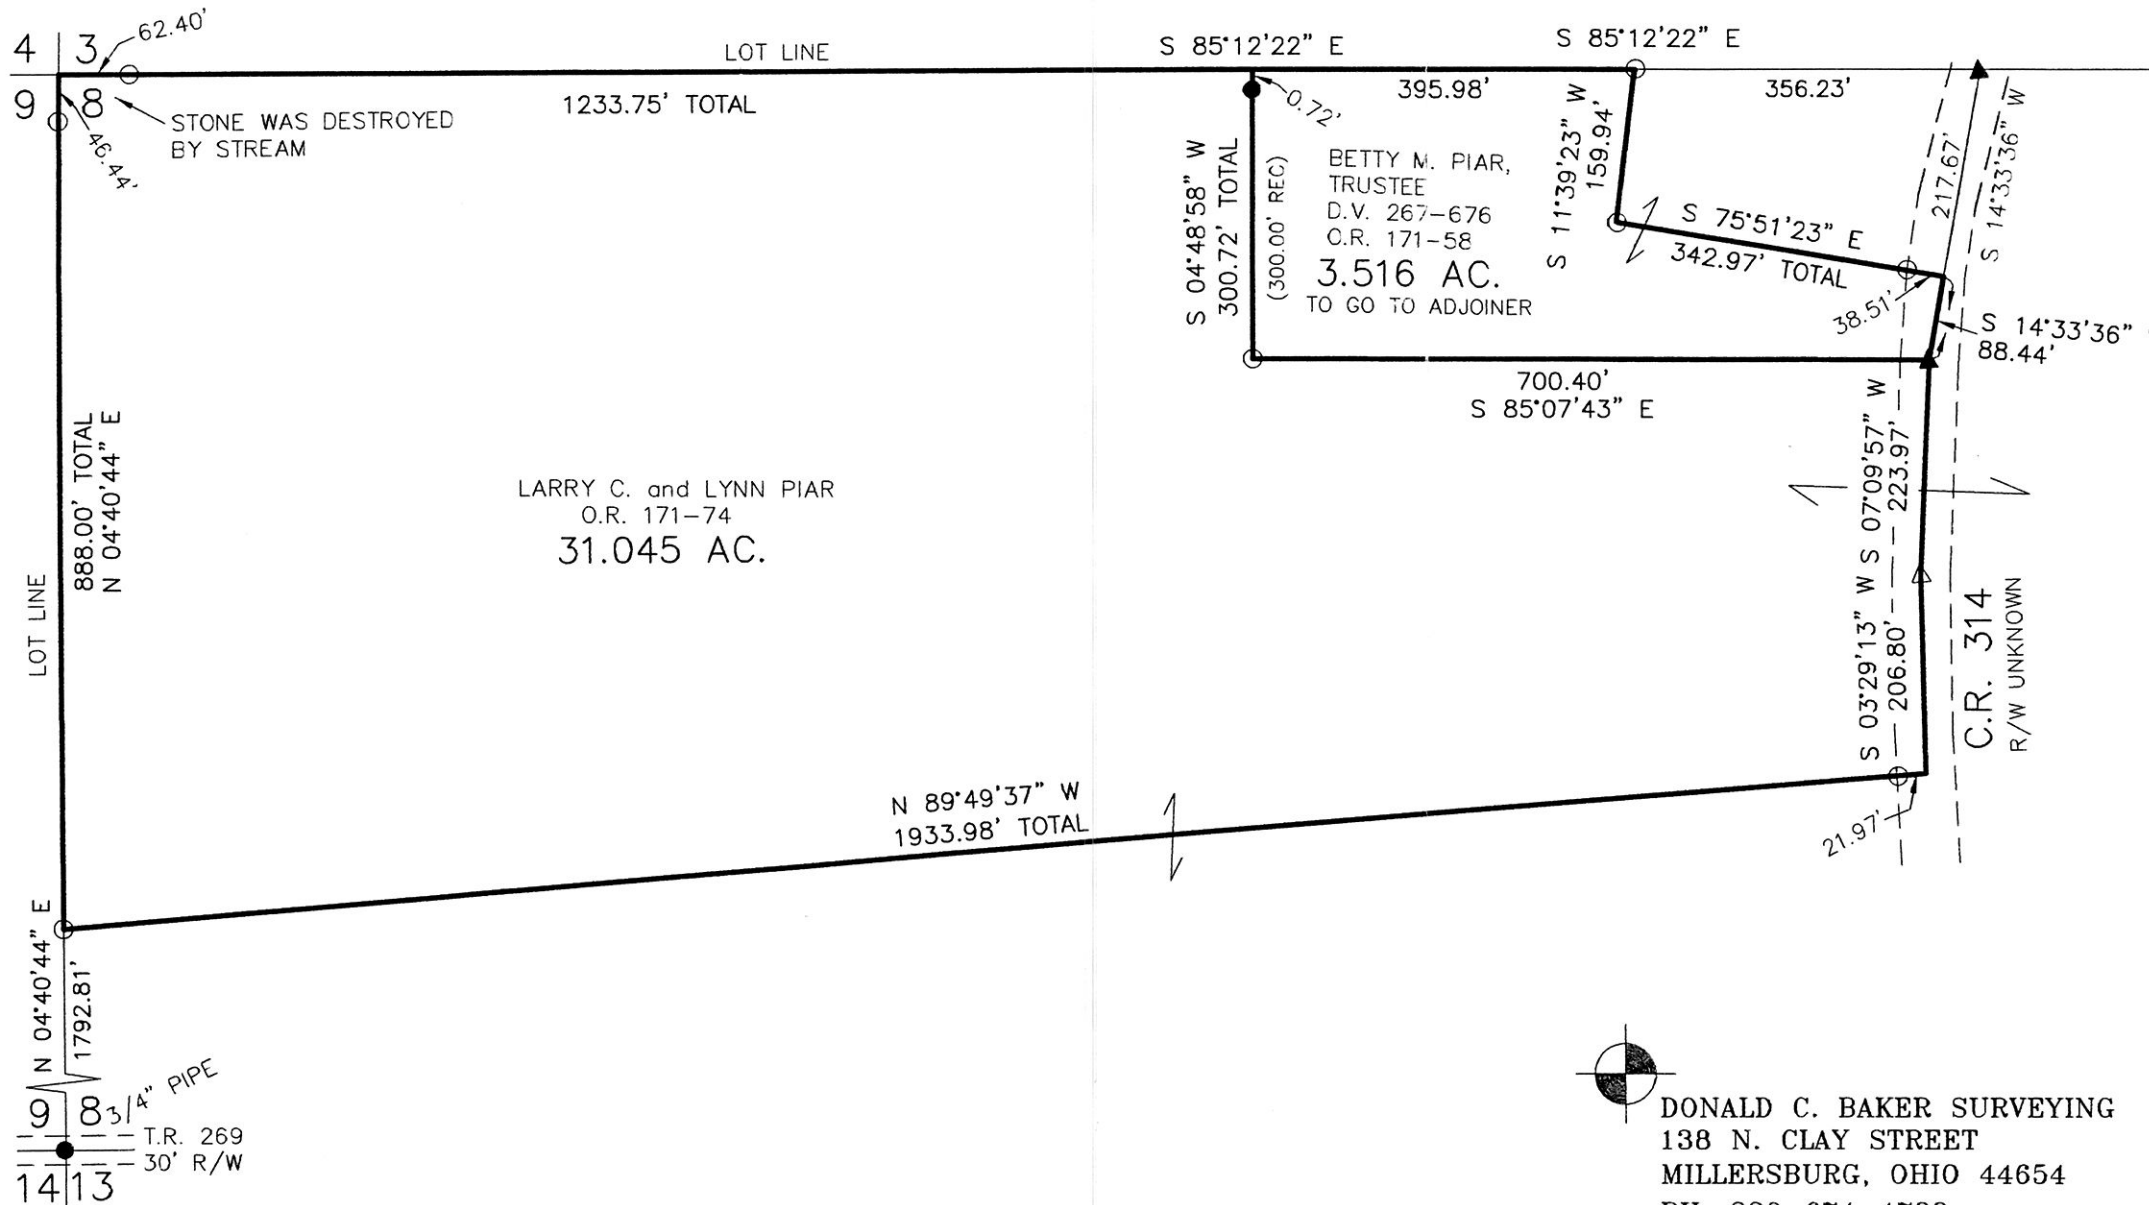

DONALD C. BAKER SURVEYING
138 N. CLAY STREET
MILLERSBURG, OHIO 44654
PH. 330-674-4788
FAX 330-674-6027

I CERTIFY THIS SURVEY TO BE CORRECT TO THE BEST OF MY KNOWLEDGE.

[Signature]
DONALD C. BAKER P.S. 6938
DATE: MAY 8, 2015
KES\JPD
FILE NAME: WORK4\S-220-15

PLAT APPROVED

5/29/2015

