


HARDY TOWNSHIP
 N.W. QTR. SECTION 4
 T-9 N; R-6 W
 HOLMES COUNTY, OHIO

SURVEYED FOR: DAN MAST

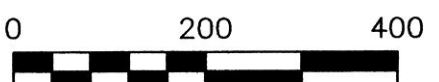

SCALE: 1"=200'

- STONE FOUND
- ▲ R.R. SPIKE FOUND
- 5/8" REBAR FOUND UNLESS OTHERWISE NOTED
- 5/8" REBAR SET WITH I.D. CAP I.D. CAP MARKED "BAKER 6938"


MB ACRES SUBDIVISION
 REPLAT OF LOT 2 AND
 ADDITIONAL LANDS
 LOT 4 (P-19-1310)
 KAREN ZOOK
 O.R. 205-388

APPROVED FOR TRANSFER ONLY
 NO SUBDIVISION PLAT REQUIRED
 (O.R.C. 711.001 & 711.131)
 Lot(s) not for building unless
 approved by Board of Health
 HOLMES CO. PLANNING COMMISSION
 By: *[Signature]* Date: 5/24/15



I CERTIFY THIS SURVEY TO BE CORRECT
 TO THE BEST OF MY KNOWLEDGE.

[Signature]
 DONALD C. BAKER P.S. 6938
 DATE: MAY 7, 2015
 KES\JPD
 FILE NAME: WORK4\S-145-15

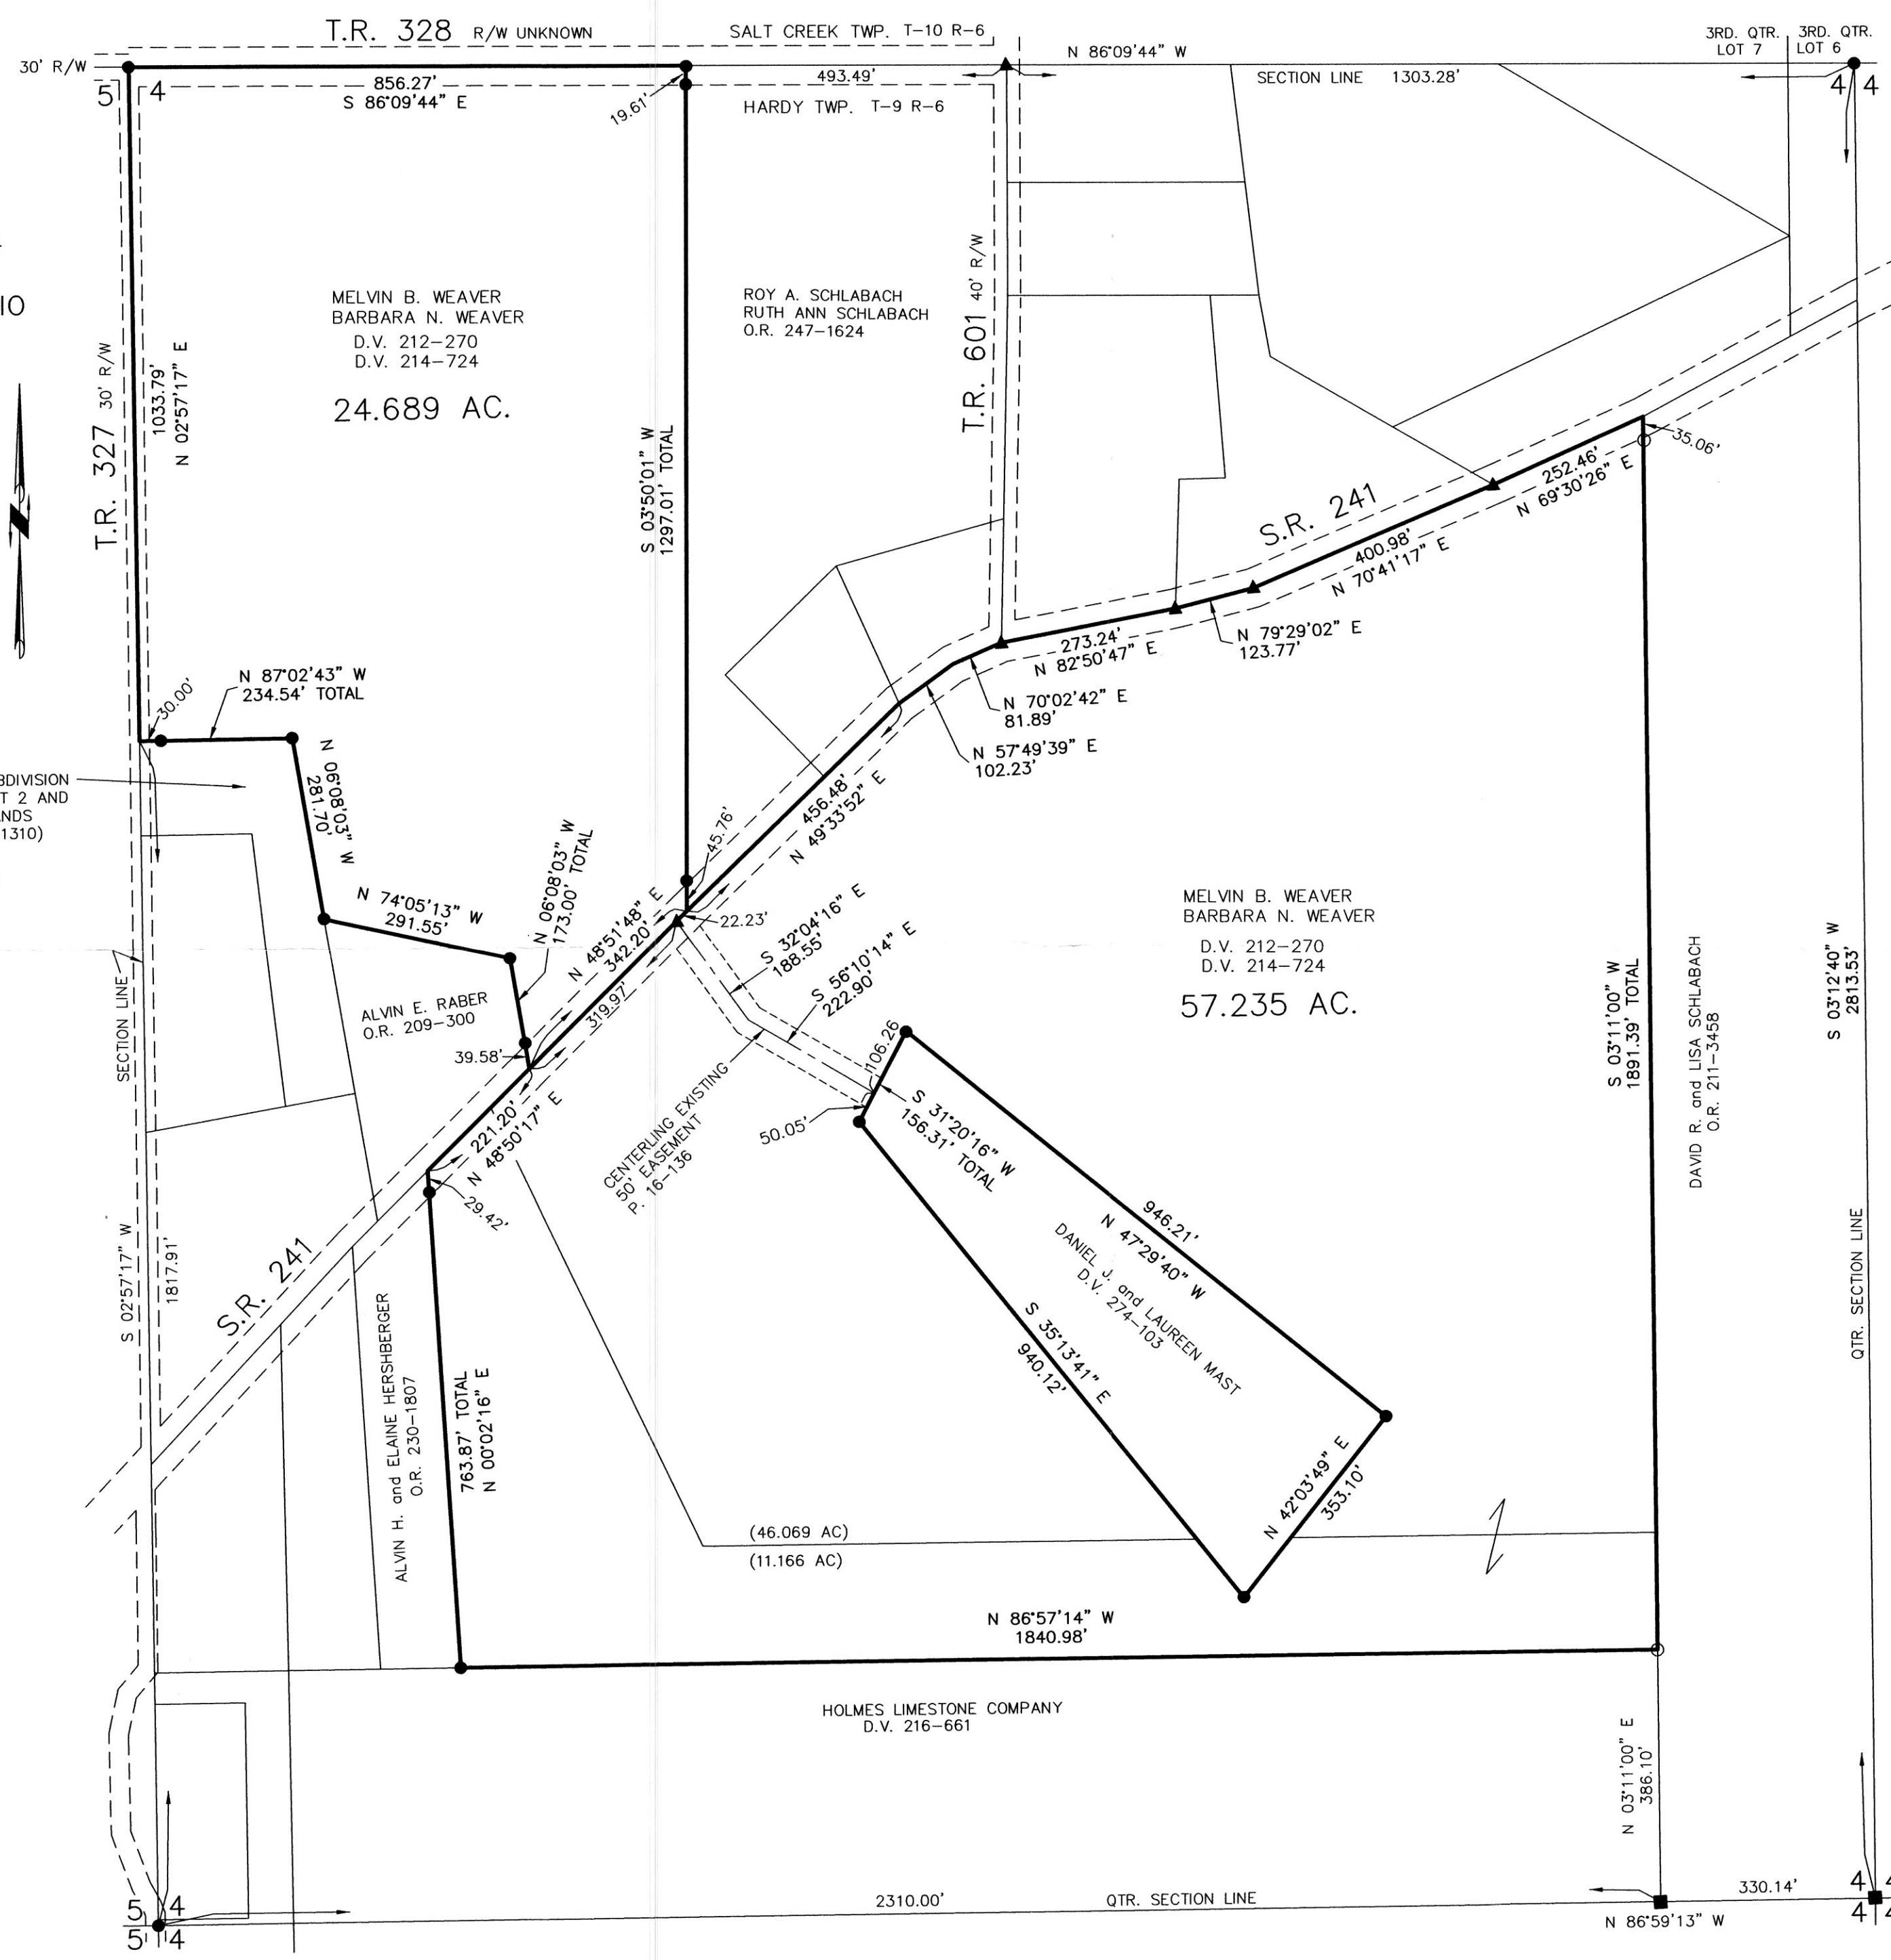

- REFERENCES
- DEED VOL. 212 PAGE 270
 - DEED VOL. 214 PAGE 724
 - DEED VOL. 216 PAGE 661
 - DEED VOL. 274 PAGE 103
 - O.R. VOL. 205 PAGE 388
 - O.R. VOL. 230 PAGE 1807
 - O.R. VOL. 211 PAGE 3458
 - O.R. VOL. 209 PAGE 300
 - O.R. VOL. 247 PAGE 1624
 - PLAT VOL. 19 PAGE 1310
 - PLAT VOL. 16 PAGE 136
 - PLAT VOL. 19 PAGE 2614
 - PLAT VOL. 12 PAGE 896
 - PLAT VOL. 19 PAGE 2377
 - PLAT VOL. 16 PAGE 256
 - PLAT VOL. 12 PAGE 896
 - PLAT VOL. 19 PAGE 1465
 - PLAT VOL. 19 PAGE 1975
- BEARINGS FROM
 PLAT VOL. 19 PAGE 1310

DONALD C. BAKER SURVEYING
 138 N. CLAY STREET
 MILLERSBURG, OHIO 44654
 PH. 330-674-4788
 FAX 330-674-6027

PLAT APPROVED

5/22/2015

