


CLARK TOWNSHIP
 N.W. QTR. SECTION 18
 T-8 N; R-5 W
 HOLMES COUNTY, OHIO


SURVEYED FOR: VERNON MILLER FAMILY

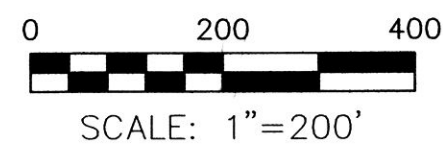


- STONE FOUND
- 5/8" REBAR FOUND UNLESS OTHERWISE NOTED
- △ R.R. SPIKE SET
- 5/8" REBAR SET WITH I.D. CAP I.D. CAP MARKED "BAKER 6938"

REFERENCES

- DEED VOL. 252 PAGE 37
- DEED VOL. 275 PAGE 163
- O.R. VOL. 251 PAGE 2024
- O.R. VOL. 251 PAGE 2028
- O.R. VOL. 251 PAGE 2201
- PLAT VOL. 12 PAGE 698
- PLAT VOL. 14 PAGE 709
- PLAT VOL. 19 PAGE 271
- PLAT VOL. 19 PAGE 2300
- PLAT VOL. 19 PAGE 2631
- BEARINGS FROM PLAT VOL. 14 PAGE 709

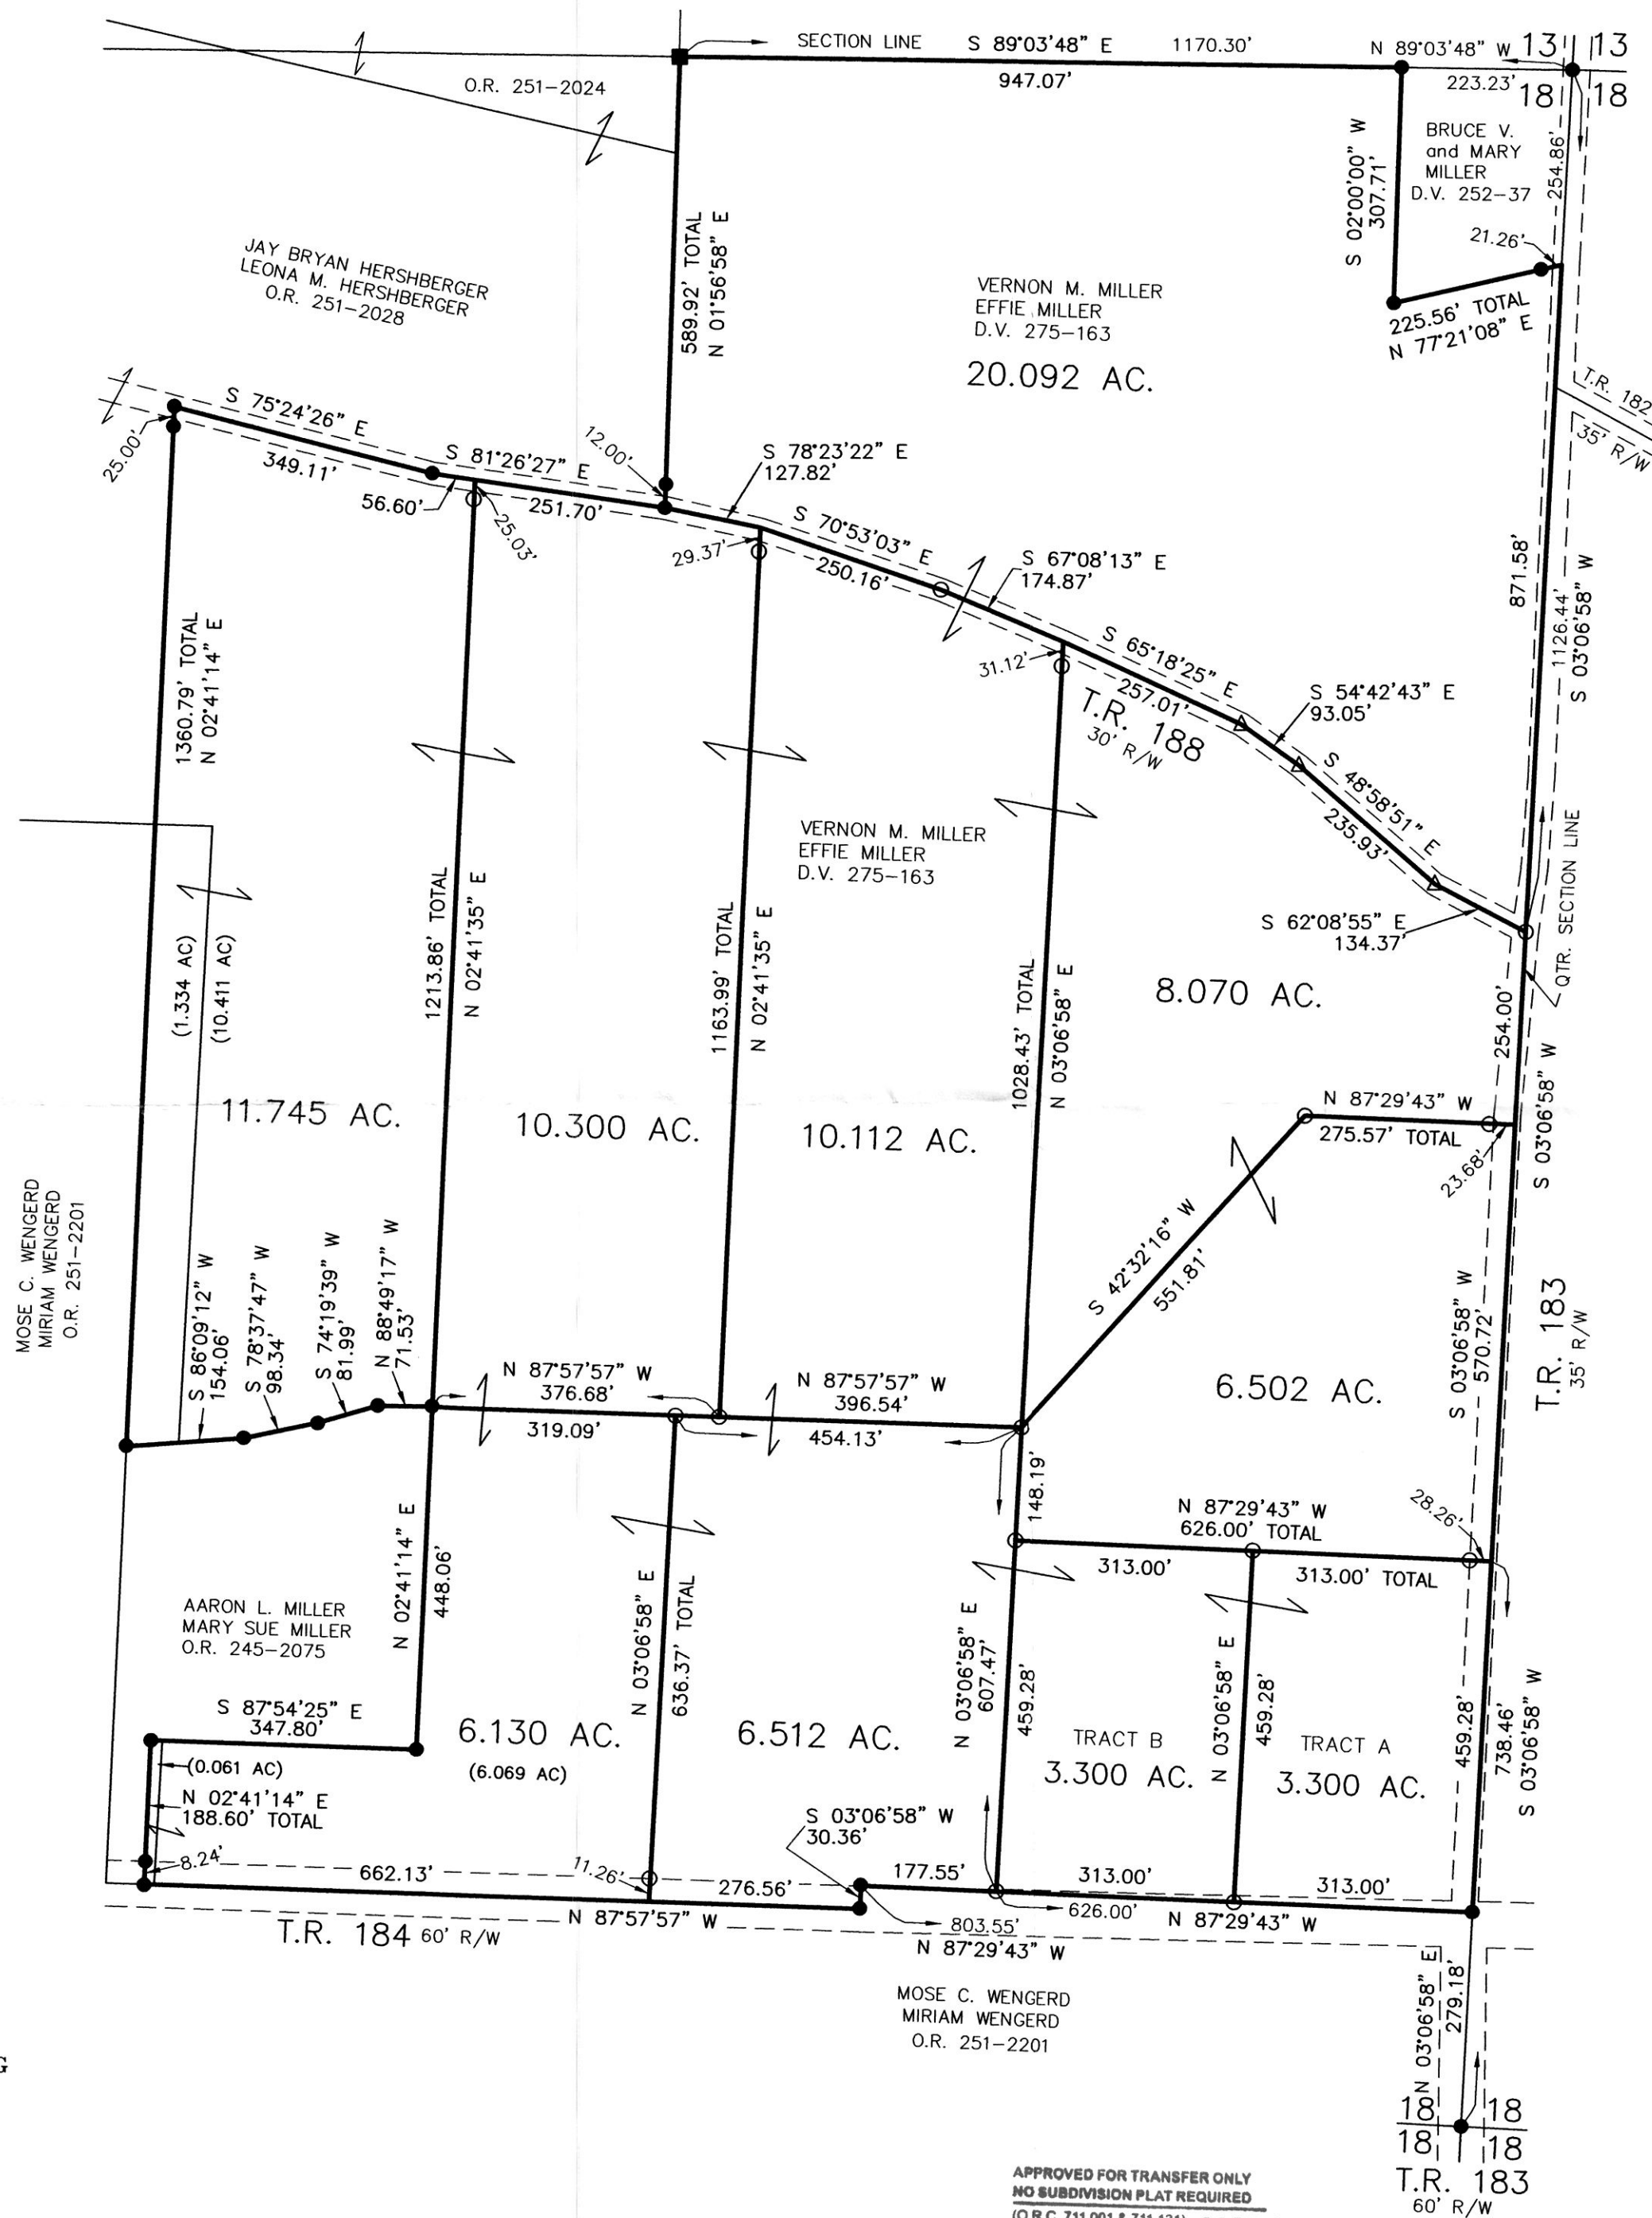

DONALD C. BAKER SURVEYING
 138 N. CLAY STREET
 MILLERSBURG, OHIO 44654
 PH. 330-674-4788
 FAX 330-674-6027

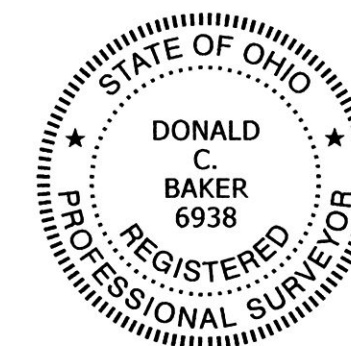

I CERTIFY THIS SURVEY TO BE CORRECT TO THE BEST OF MY KNOWLEDGE.

Donald C. Baker
 DONALD C. BAKER P.S. 6938
 DATE: MAY 19, 2015
 FDB/KES
 FILE NAME: WORK4\S-141-15

APPROVED FOR TRANSFER ONLY
 NO SUBDIVISION PLAT REQUIRED
 (O.R.C. 711.001 & 711.131)
 Lot(s) not for building unless approved by Board of Health.
 HOLMES CO. PLANNING COMMISSION
 By: [Signature] Date: 6/15/15

PLAT APPROVED

6/15/2015