


0 200 400

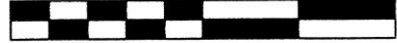


SCALE: 1"=200'

- STONE FOUND
- ▲ R.R. SPIKE FOUND
- 5/8" REBAR FOUND
- UNLESS OTHERWISE NOTED
- 5/8" REBAR SET WITH I.D. CAP
- I.D. CAP MARKED "BAKER 6938"

REFERENCES

- DEED VOL. 240 PAGE 329
- O.R. VOL. 189 PAGE 366
- O.R. VOL. 215 PAGE 3079
- O.R. VOL. 244 PAGE 335
- PLAT VOL. 19 PAGE 608
- PLAT VOL. 19 PAGE 667
- PLAT VOL. 19 PAGE 1637
- BEARINGS FROM
- PLAT VOL. 19 PAGE 608

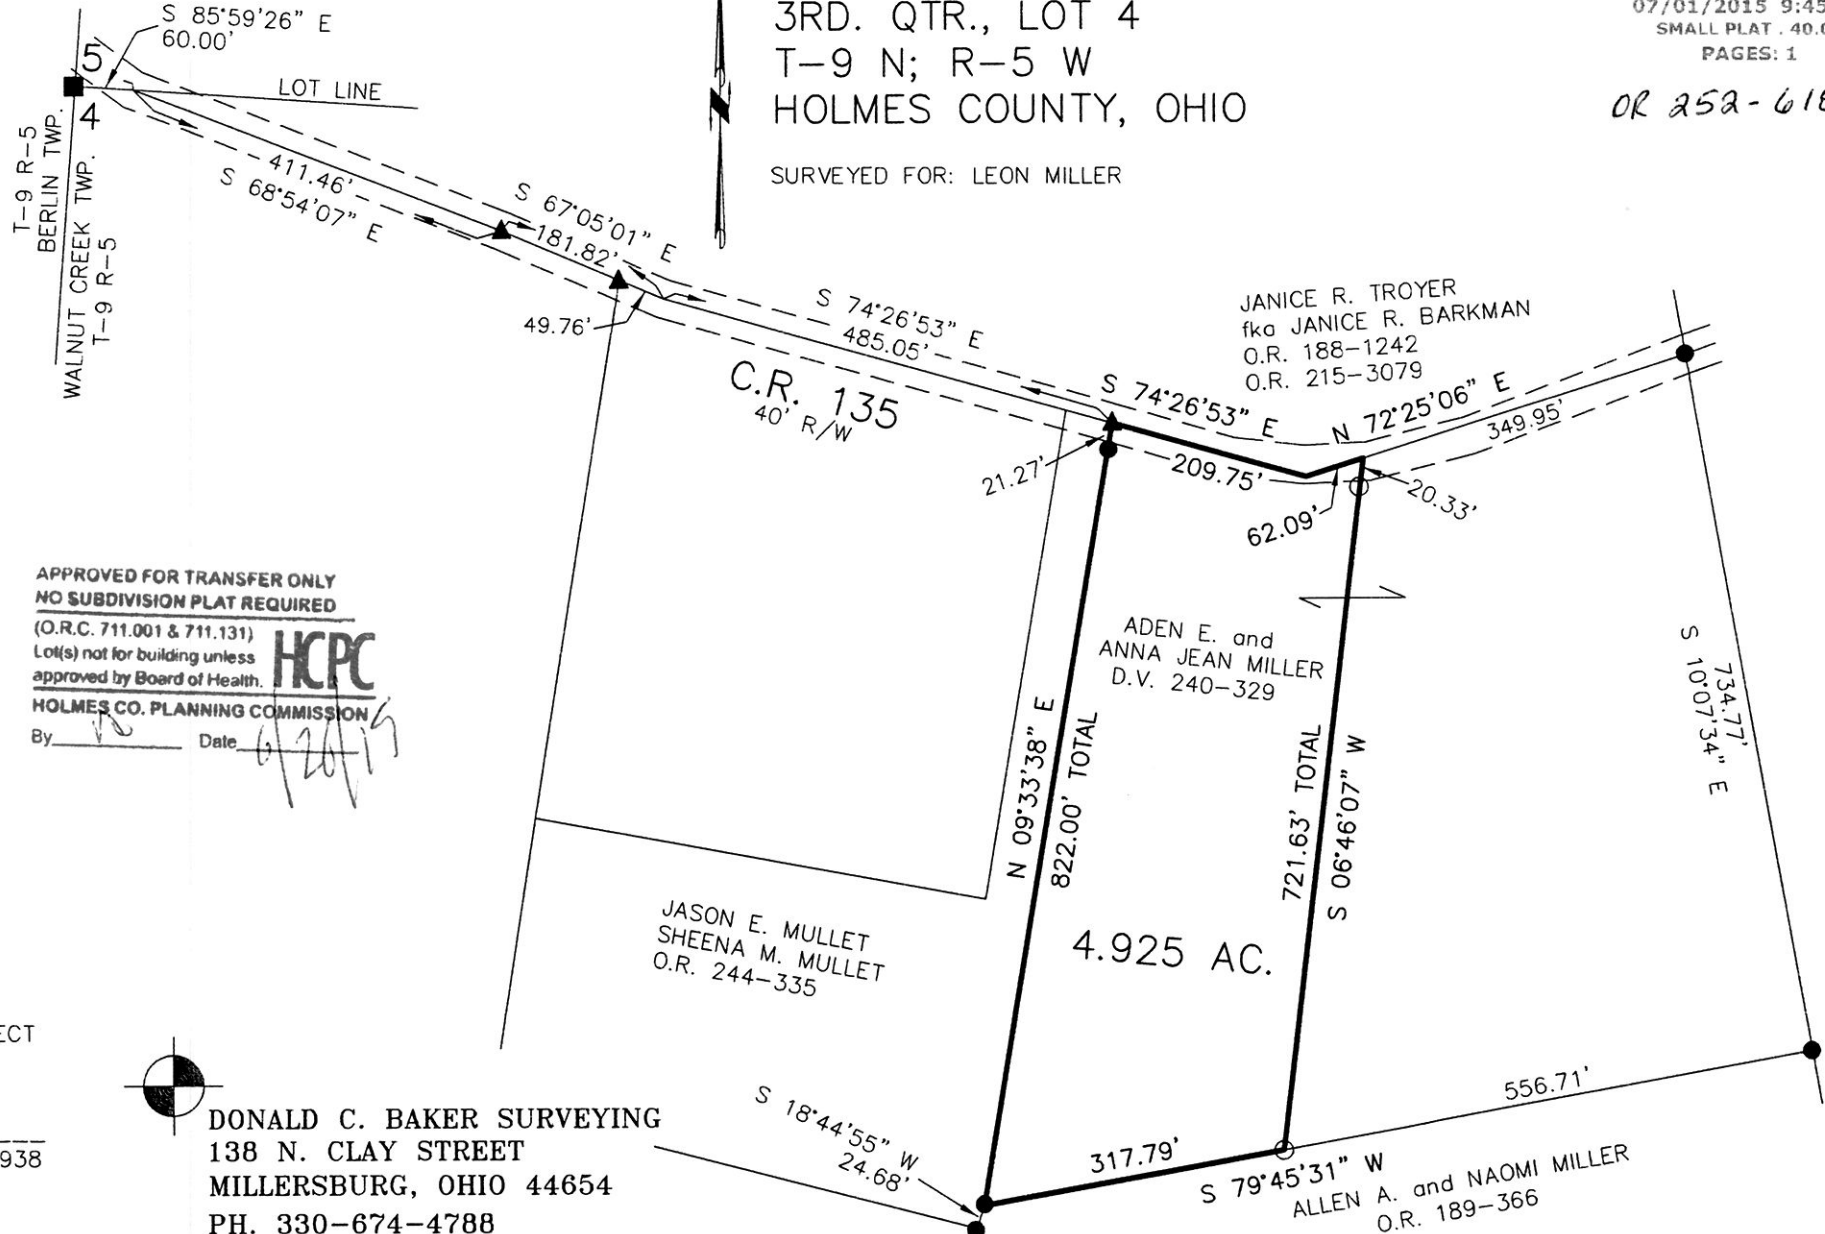

I CERTIFY THIS SURVEY TO BE CORRECT
TO THE BEST OF MY KNOWLEDGE.

Donald C. Baker

DONALD C. BAKER P.S. 6938
DATE: APRIL 20, 2015
FDB\CJG
FILE NAME: WORK4\S-160-15



DONALD C. BAKER SURVEYING
138 N. CLAY STREET
MILLERSBURG, OHIO 44654
PH. 330-674-4788
FAX 330-674-6027

PLAT APPROVED

6/20/2015

