



ORV 252 PG 6367 +
 6369

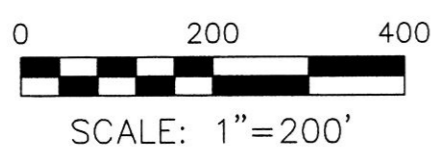

- ▲ R.R. SPIKE FOUND
- 5/8" REBAR FOUND UNLESS OTHERWISE NOTED
- 5/8" REBAR SET WITH I.D. CAP I.D. CAP MARKED "BAKER 6938"

WALNUT CREEK TOWNSHIP
 S.W. QTR. SECTION 4
 S.E. QTR. SECTION 5
 T-9 N; R-4 W
 HOLMES COUNTY, OHIO

SURVEYED FOR: DEBBIE LONES

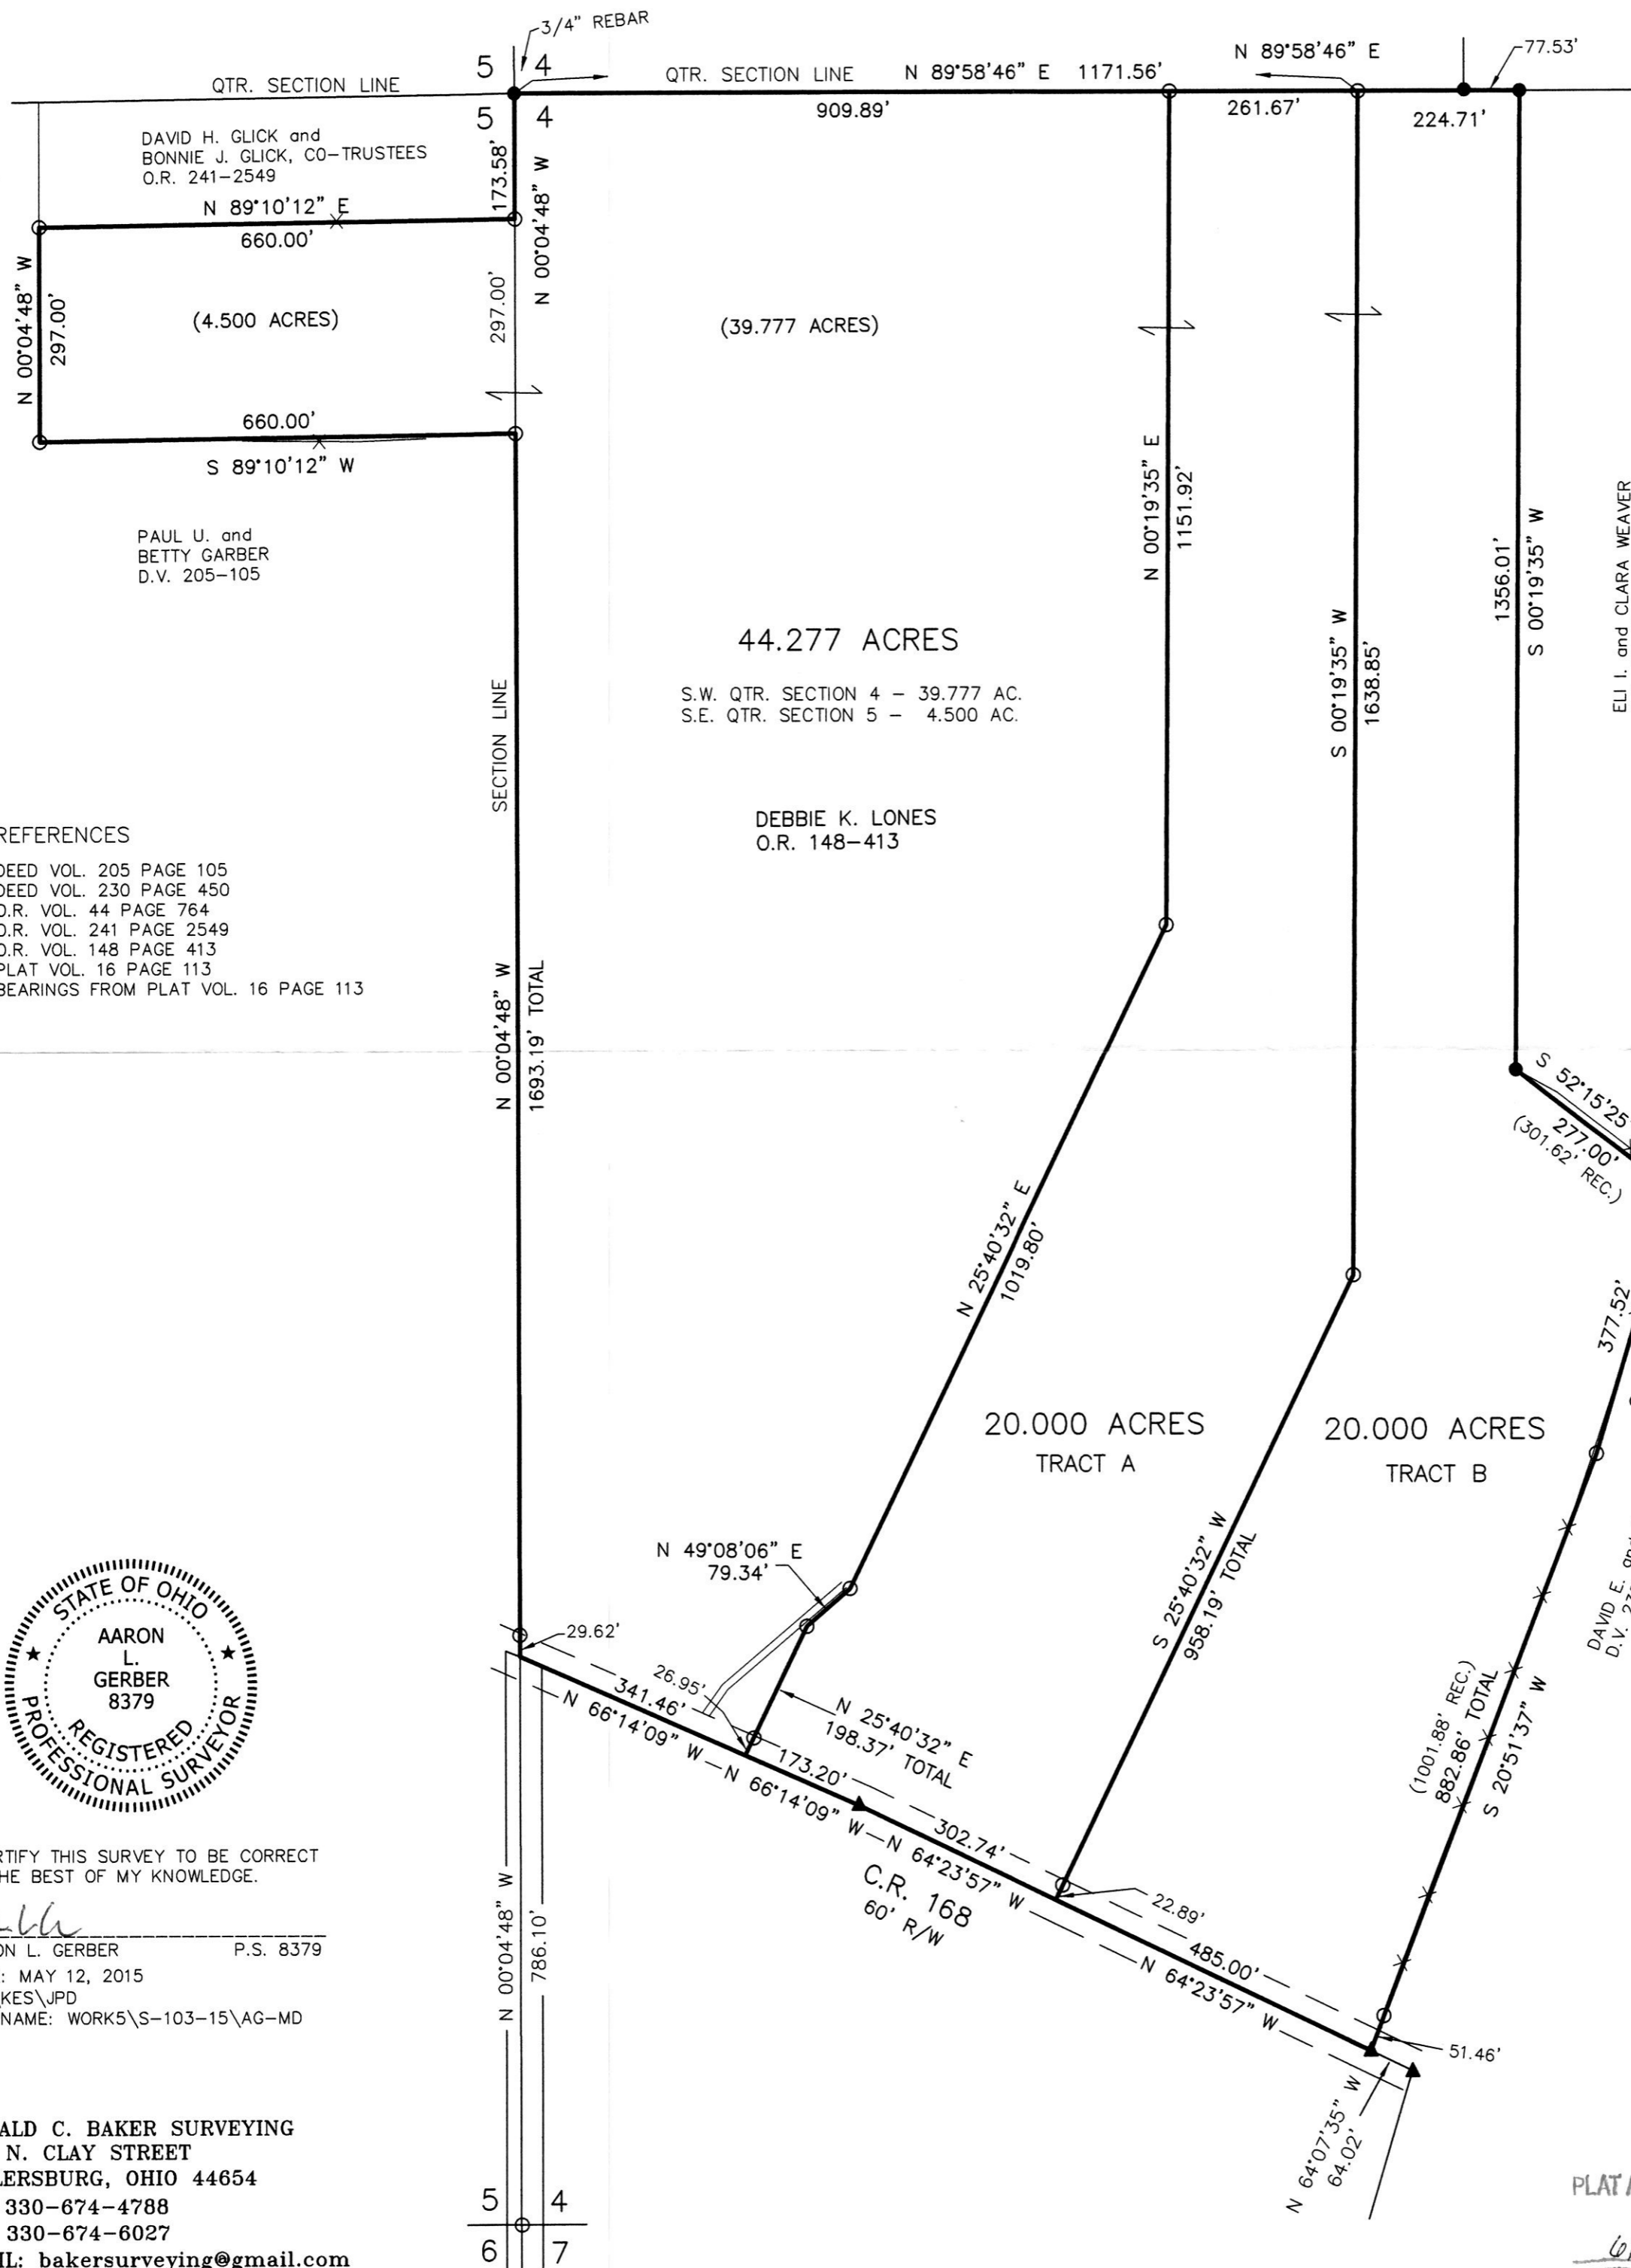

REFERENCES

- DEED VOL. 205 PAGE 105
- DEED VOL. 230 PAGE 450
- O.R. VOL. 44 PAGE 764
- O.R. VOL. 241 PAGE 2549
- O.R. VOL. 148 PAGE 413
- PLAT VOL. 16 PAGE 113
- BEARINGS FROM PLAT VOL. 16 PAGE 113



I CERTIFY THIS SURVEY TO BE CORRECT TO THE BEST OF MY KNOWLEDGE.

Aaron L. Gerber P.S. 8379
 DATE: MAY 12, 2015
 ALG\KES\JPD
 FILE NAME: WORK5\S-103-15\AG-MD

DONALD C. BAKER SURVEYING
 138 N. CLAY STREET
 MILLERSBURG, OHIO 44654
 PH. 330-674-4788
 FAX 330-674-6027
 EMAIL: bakersurveying@gmail.com

APPROVED FOR TRANSFER ONLY
 NO SUBDIVISION PLAT REQUIRED
 (O.R.C. 711.001 & 711.131)
 Lot(s) not for building unless approved by Board of Health.
 HOLMES CO. PLANNING COMMISSION
 By: [Signature] Date: 6-18-15

PLAT APPROVED

6/19/2015