

8 0 1 5 0 7 4
Tx:4011369


APPROVED FOR TRANSFER ONLY
NO SUBDIVISION PLAT REQUIRED
(O.R.C. 711.001 & 711.131)
Lot(s) not for building unless approved by Board of Health.
HCPC
HOLMES CO. PLANNING COMMISSION
By: [Signature] Date: 7-15-15

REFERENCES

- DEED VOL. 190 PAGE 905
- O.R. VOL. 177 PAGE 2989
- O.R. VOL. 192 PAGE 3274
- O.R. VOL. 192 PAGE 3276
- O.R. VOL. 252 PAGE 1185
- PLAT VOL. 5 PAGE 147
- PLAT VOL. 9 PAGE 88
- PLAT VOL. 12 PAGE 371
- PLAT VOL. 19 PAGE 862
- BEARINGS FROM PLAT VOL. 19 PAGE 862

VILLAGE OF MILLERSBURG
PART OF OUTLOT 123
HOLMES COUNTY, OHIO

SURVEYED FOR: LAURIE MENEZ

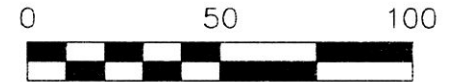

SCALE: 1"=50'

- 3/4" PIPE FOUND UNLESS OTHERWISE NOTED
- 5/8" REBAR SET WITH I.D. CAP I.D. CAP MARKED "BAKER 6938"

201500094705
B: 19 P: 2769
FILED FOR RECORD IN
HOLMES COUNTY, OH
ANITA HALL, COUNTY RECORDER
07/17/2015 9:58 AM
SMALL PLAT . 40.00
PAGES: 1


ORV 252 P 7412
ORV 252 P 7415



I CERTIFY THIS SURVEY TO BE CORRECT TO THE BEST OF MY KNOWLEDGE.

[Signature]

AARON L. GERBER P.S. 8379
DATE: MAY 21, 2015
ALG\DCB
FILE NAME: WORK5\S-232-15

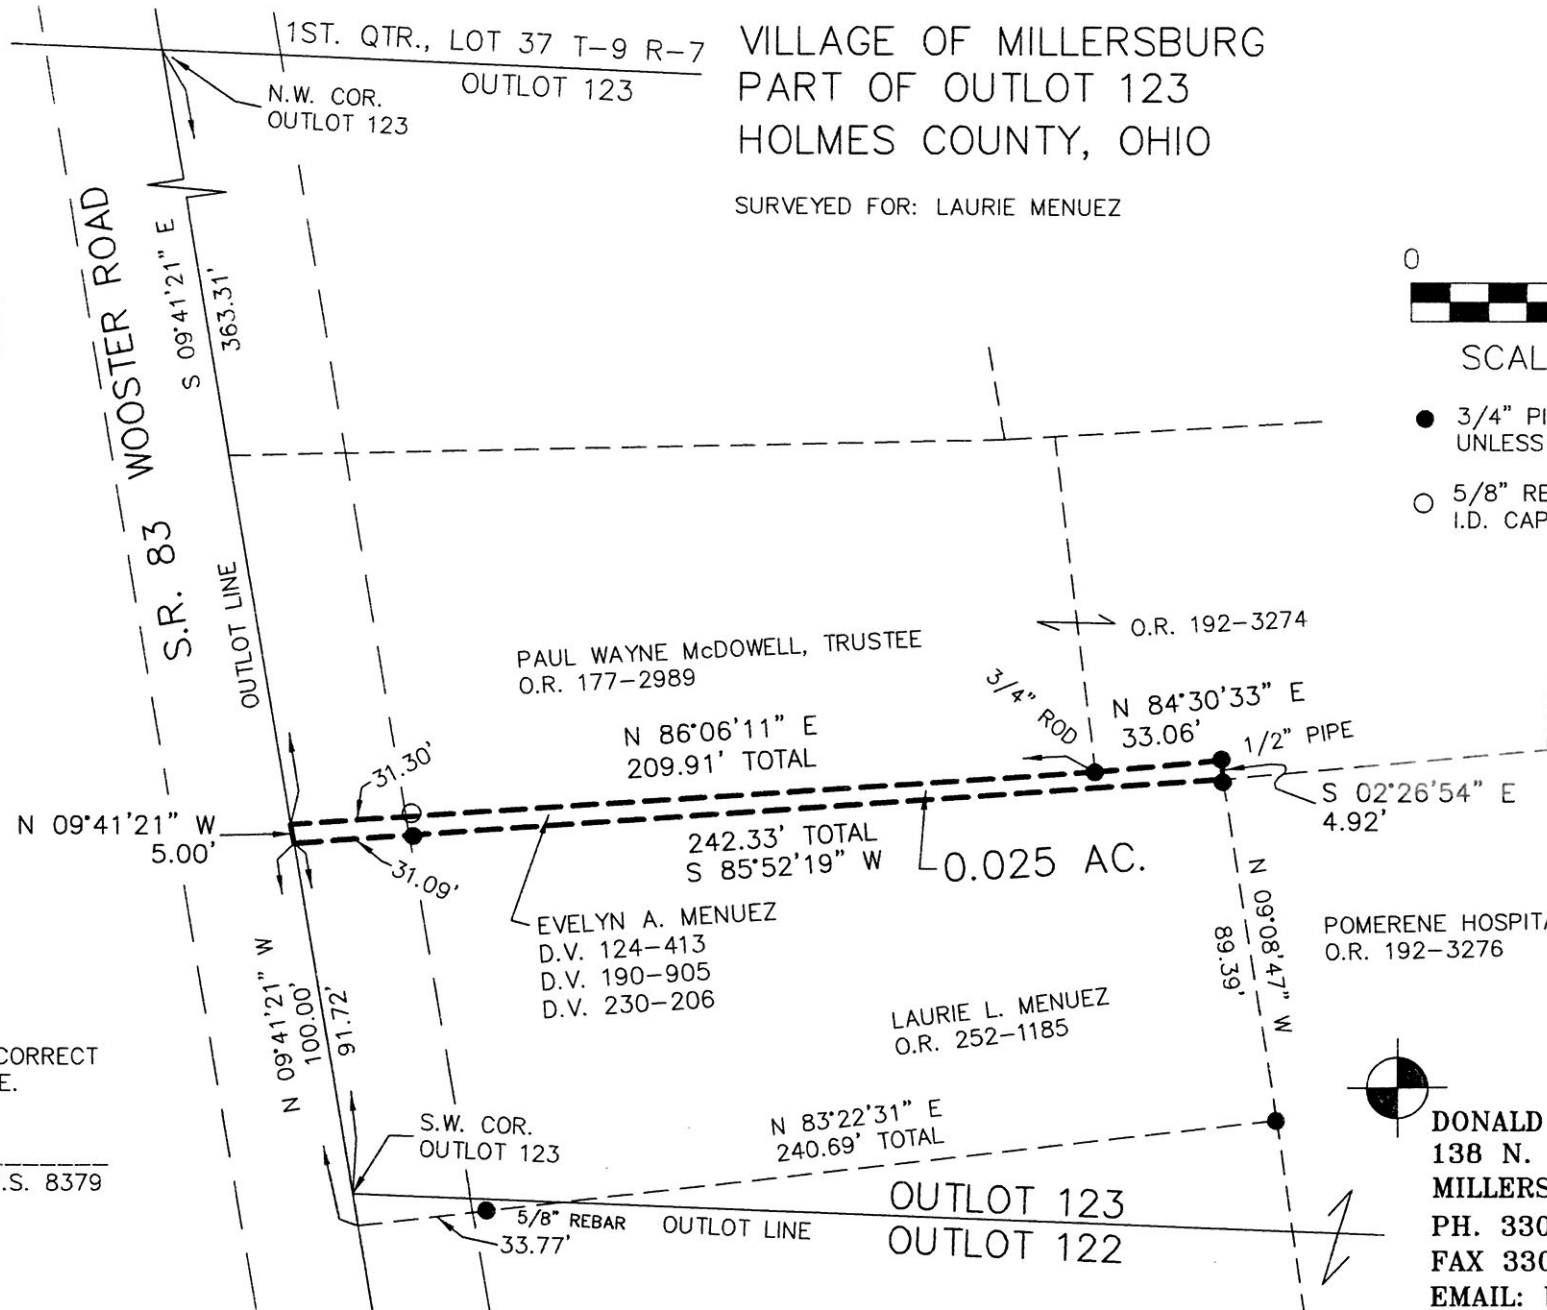

POMERENE HOSPITAL
O.R. 192-3276

LAURIE L. MENEZ
O.R. 252-1185

EVELYN A. MENEZ
D.V. 124-413
D.V. 190-905
D.V. 230-206

PAUL WAYNE McDOWELL, TRUSTEE
O.R. 177-2989

PLAT APPROVED

7/15/2015



DONALD C. BAKER SURVEYING
138 N. CLAY STREET
MILLERSBURG, OHIO 44654
PH. 330-674-4788
FAX 330-674-6027
EMAIL: bakersurveying@gmail.com