

201500094743

B: 19 P: 2770

FILED FOR RECORD IN

HOLMES COUNTY, OH

ANITA HALL, COUNTY RECORDER

07/17/2015 3:02 PM

SMALL PLAT . 40.00


PAGES: 1

OR 253-147

WALNUT CREEK TOWNSHIP
S.W. QTR. SECTION 5
T-9 N; R-4 W
HOLMES COUNTY, OHIO

SURVEYED FOR: PAUL J. MILLER

0 200 400

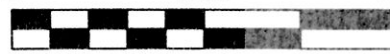


SCALE: 1"=200'

- STONE FOUND
- ▲ R.R. SPIKE FOUND
- 5/8" REBAR FOUND UNLESS OTHERWISE NOTED
- 5/8" REBAR SET WITH I.D. CAP I.D. CAP MARKED "BAKER 6938"

REFERENCES

- DEED VOL. 186 PAGE 396
- DEED VOL. 250 PAGE 32
- O.R. VOL. 181 PAGE 338
- O.R. VOL. 181 PAGE 2593
- O.R. VOL. 198 PAGE 1182
- O.R. VOL. 243 PAGE 2956
- O.R. VOL. 252 PAGE 775
- PLAT VOL. 17 PAGE 38
- PLAT VOL. 19 PAGE 430

BEARINGS FROM PLAT VOL. 19 PAGE 430

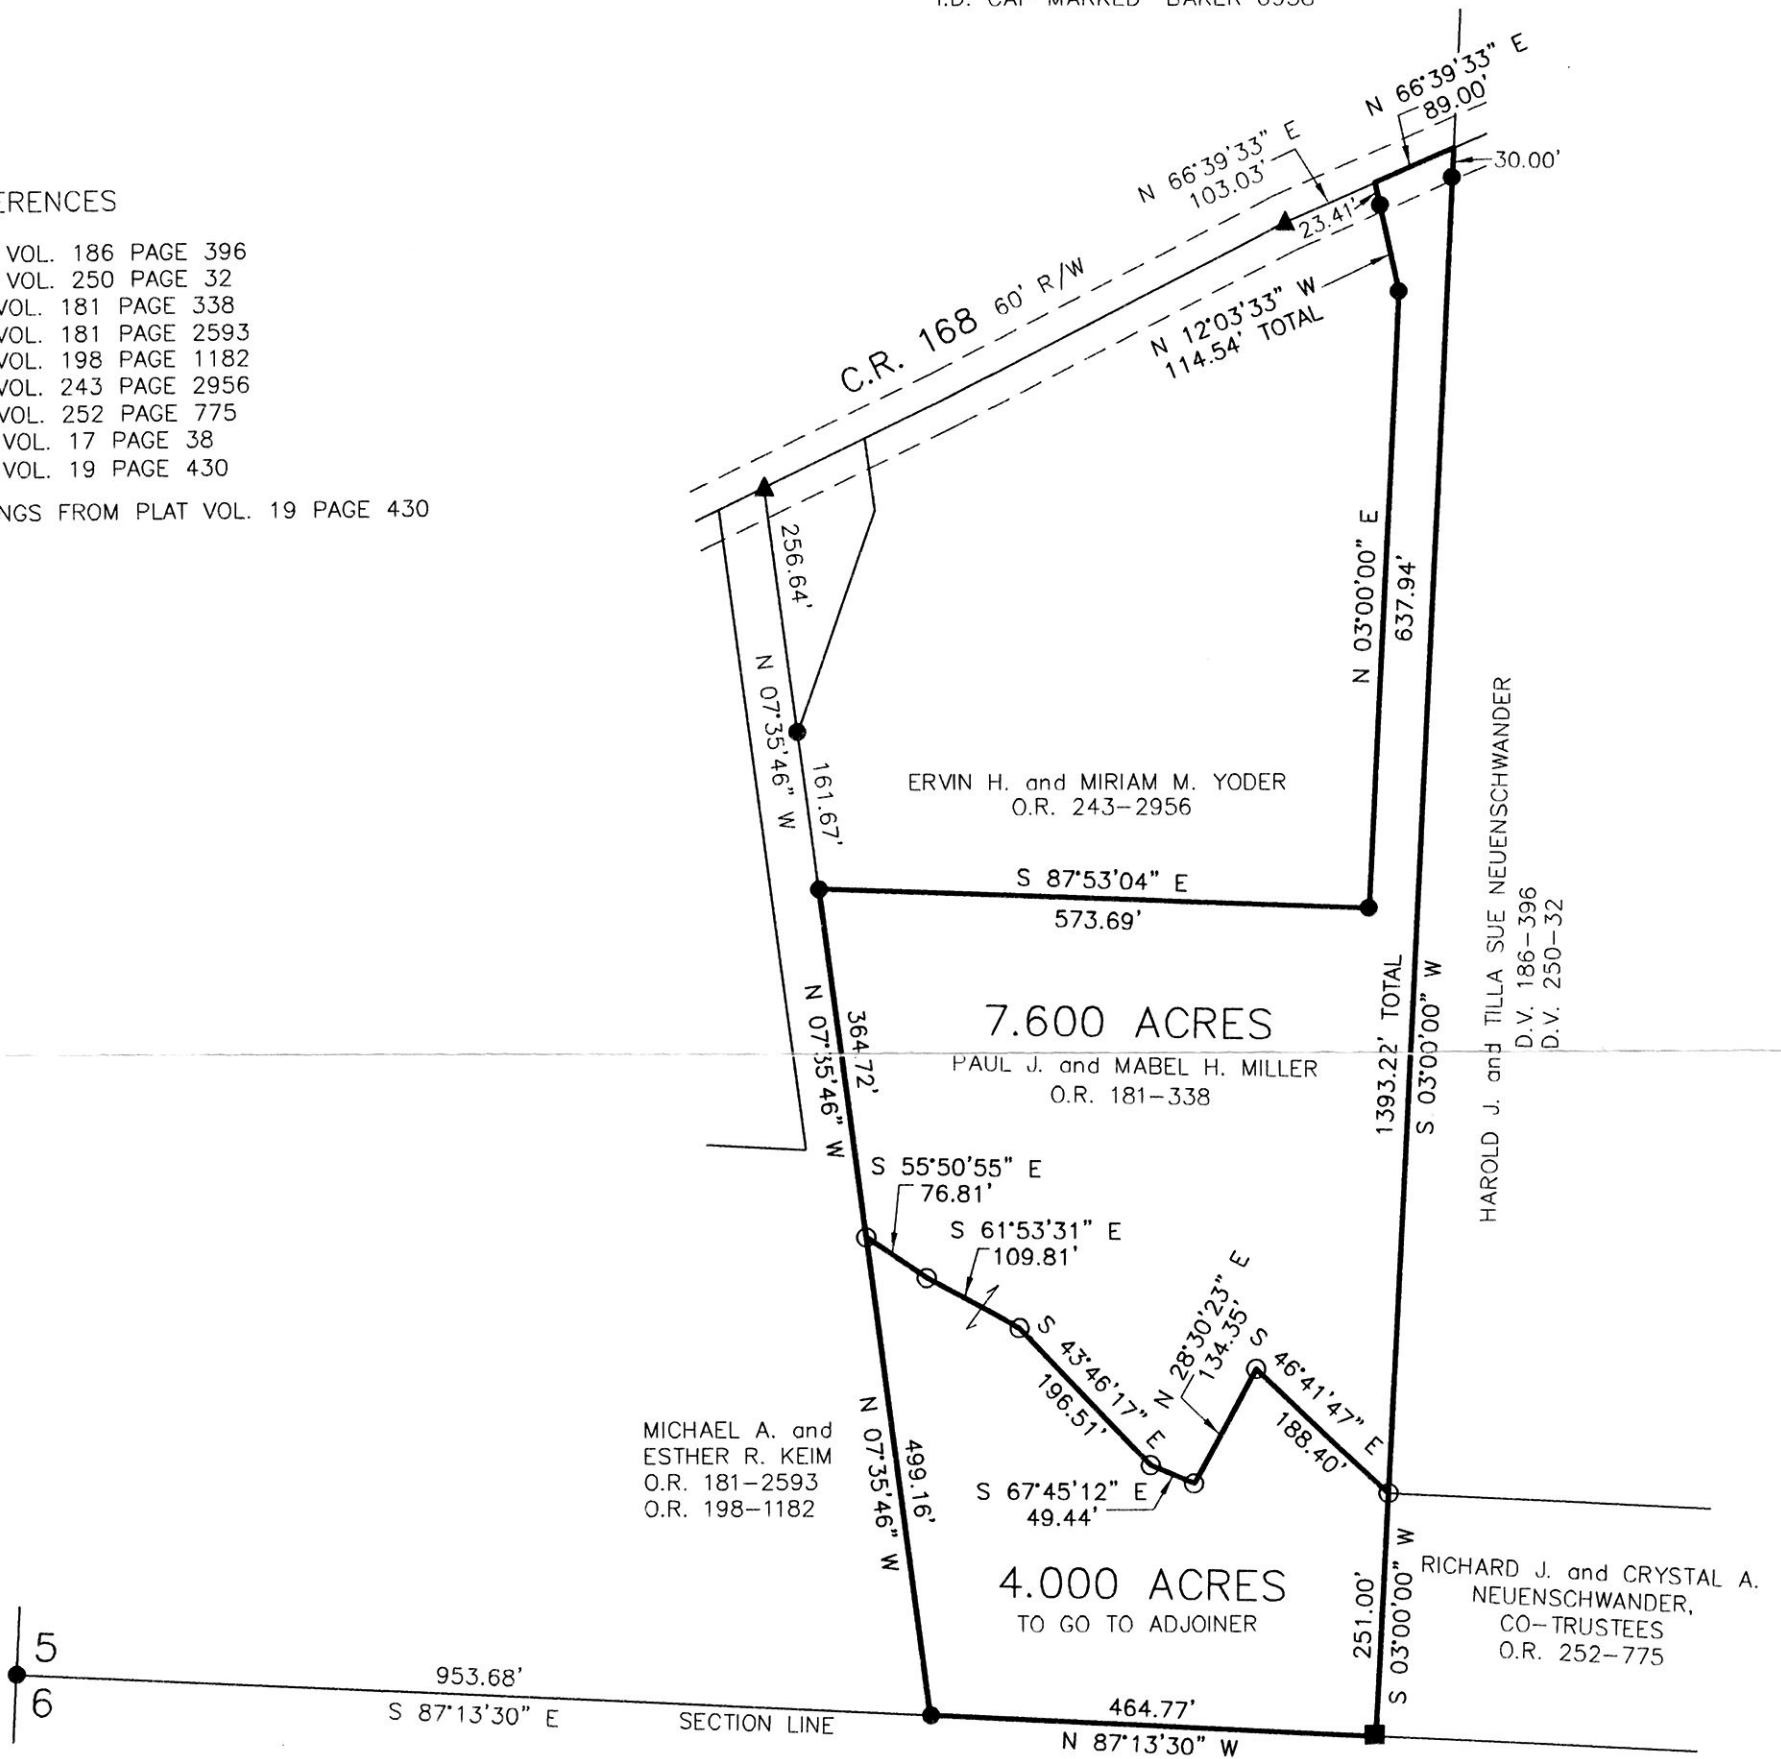

APPROVED FOR TRANSFER ONLY
NO SUBDIVISION PLAT REQUIRED

(O.R.C. 711.001 & 711.131)

Lot(s) not for building unless approved by Board of Health.



HOLMES CO. PLANNING COMMISSION

By: *[Signature]* Date: 7/15/15

I CERTIFY THIS SURVEY TO BE CORRECT TO THE BEST OF MY KNOWLEDGE.

[Signature]

DONALD C. BAKER P.S. 6938

DATE: MAY 29, 2015

KES\JPD

FILE NAME: WORK4\S-262-15\ALG

PLAT APPROVED

7/16/2015



DONALD C. BAKER SURVEYING
138 N. CLAY STREET
MILLERSBURG, OHIO 44654
PH. 330-674-4788
FAX 330-674-6027