

8 0 1 5 3 5 2
Tx:4011504

BERLIN TOWNSHIP
4TH. QTR., LOTS 3 & 4
T-9 N; R-6 W
HOLMES COUNTY, OHIO

APPROVED FOR TRANSFER ONLY
NO SUBDIVISION PLAT REQUIRED
(O.R.C. 711.001 & 711.131)
Lot(s) not for building unless approved by Board of Health.
HCPC
HOLMES CO. PLANNING COMMISSION
By: [Signature] Date: 7-15-15


201500094946

B: 19 P: 2776

FILED FOR RECORD IN
HOLMES COUNTY, OH
ANITA HALL, COUNTY RECORDER
07/27/2015 12:13 PM
SMALL PLAT . 40.00
PAGES: 1

DRY 253 PG-1000

SURVEYED FOR: DANIEL STEINER

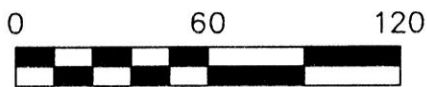


SCALE: 1"=60'

- 5/8" REBAR FOUND
UNLESS OTHERWISE NOTED
- 5/8" REBAR SET WITH I.D. CAP
I.D. CAP MARKED "BAKER 6938"

REFERENCES

- DEED VOL. 266 PAGE 719
- DEED VOL. 273 PAGE 351
- O.R. VOL. 6 PAGE 960
- O.R. VOL. 200 PAGE 3179
- O.R. VOL. 231 PAGE 3057
- O.R. VOL. 229 PAGE 1479
- PLAT VOL. 12 PAGE 386
- PLAT VOL. 17 PAGE 572
- PLAT VOL. 19 PAGE 1183
- PLAT VOL. 19 PAGE 1941
- BEARINGS FROM
PLAT VOL. 19 PAGE 1941

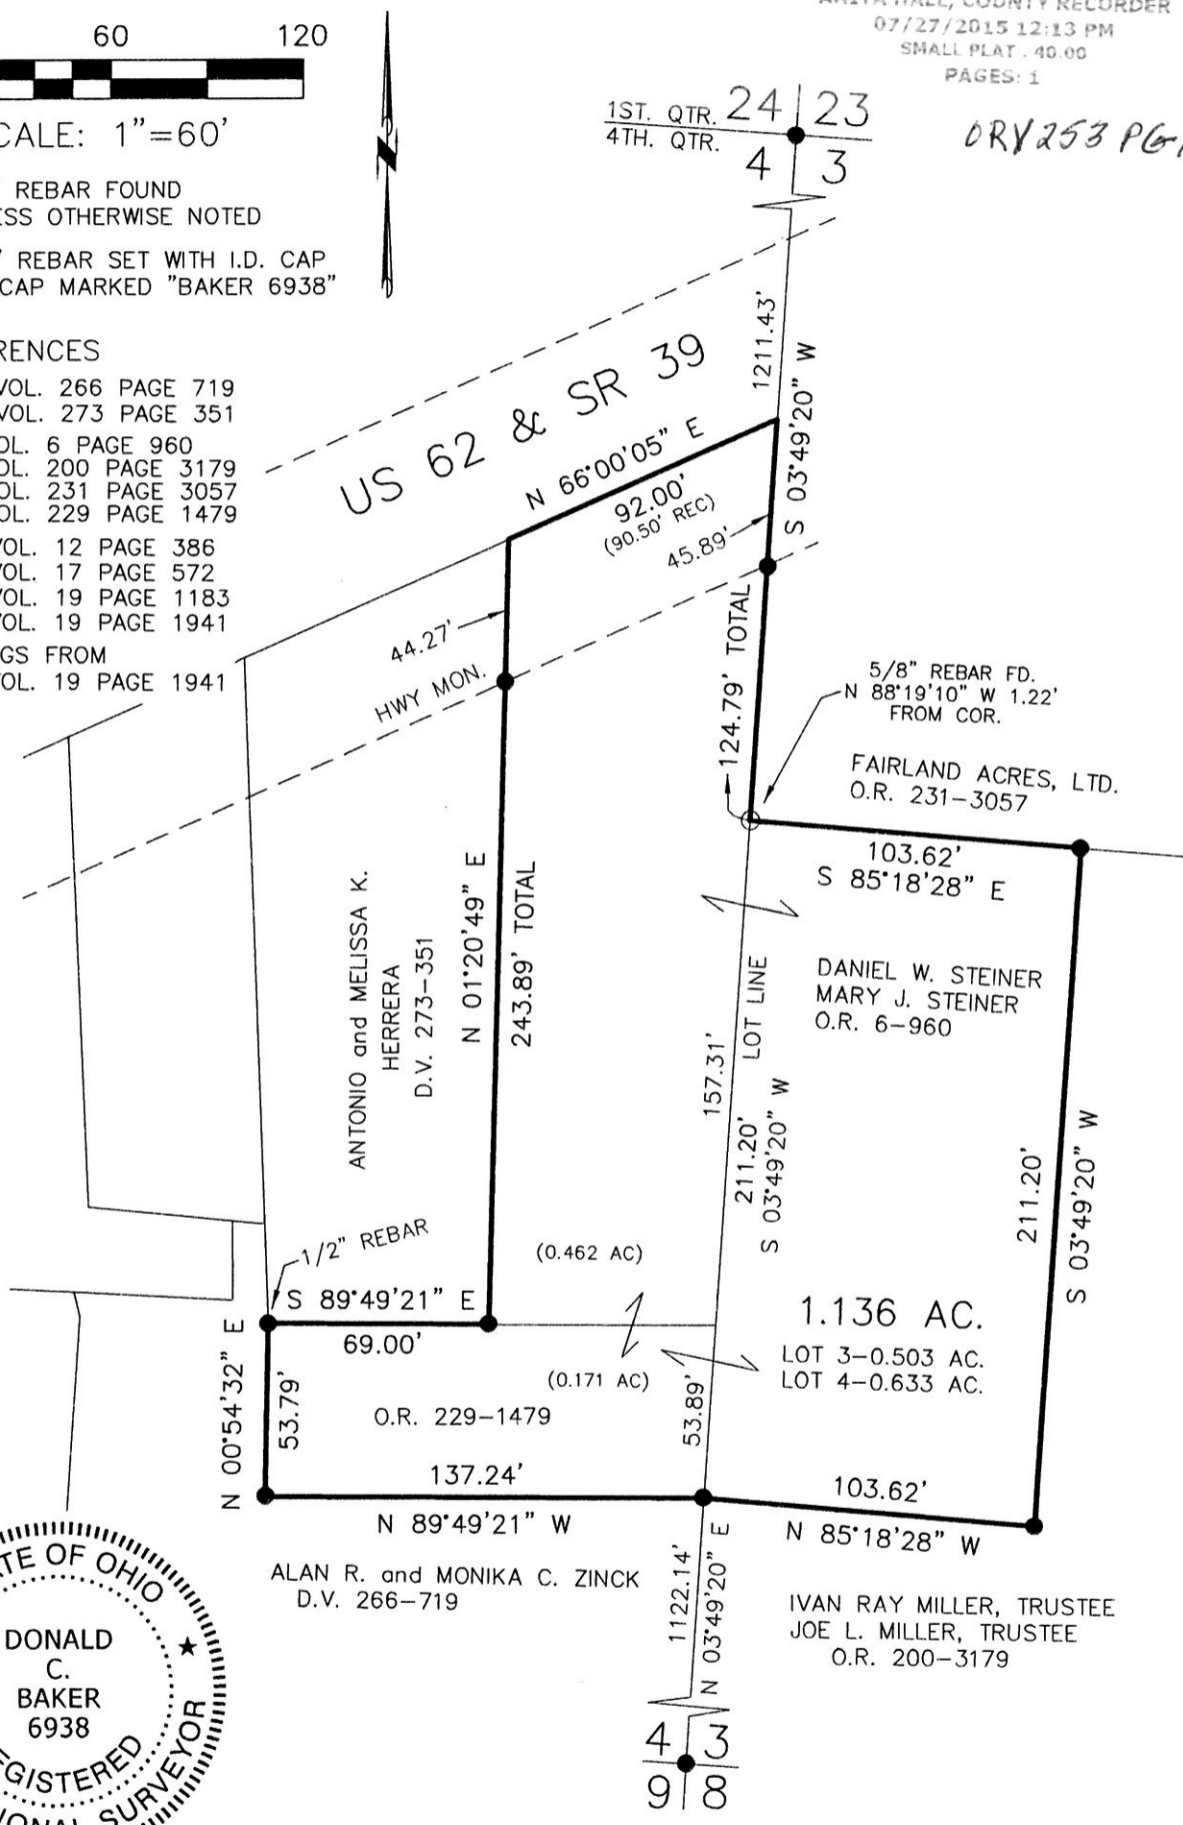

I CERTIFY THIS SURVEY TO BE CORRECT TO THE BEST OF MY KNOWLEDGE.

Donald C. Baker
DONALD C. BAKER P.S. 6938

DATE: JUNE 8, 2015
KES\GMS
FILE NAME: WORK4\S-251-15



DONALD C. BAKER SURVEYING
138 N. CLAY STREET
MILLERSBURG, OHIO 44654
PH. 330-674-4788
FAX 330-674-6027

PLAT APPROVED

7/14/2015