


SCALE: 1"=200'

- ▲ R.R. SPIKE FOUND
- STONE FOUND
- 5/8" REBAR FOUND UNLESS OTHERWISE NOTED
- 5/8" REBAR SET WITH I.D. CAP I.D. CAP MARKED "BAKER 6938"

WALNUT CREEK TOWNSHIP  
 N.W. QTR. SECTION 16  
 T-9 N; R-4 W  
 N.E. & S.E. QTRS. SECTION 20  
 T-9 N; R-5 W  
 HOLMES COUNTY, OHIO

SURVEYED FOR: PAUL MAST

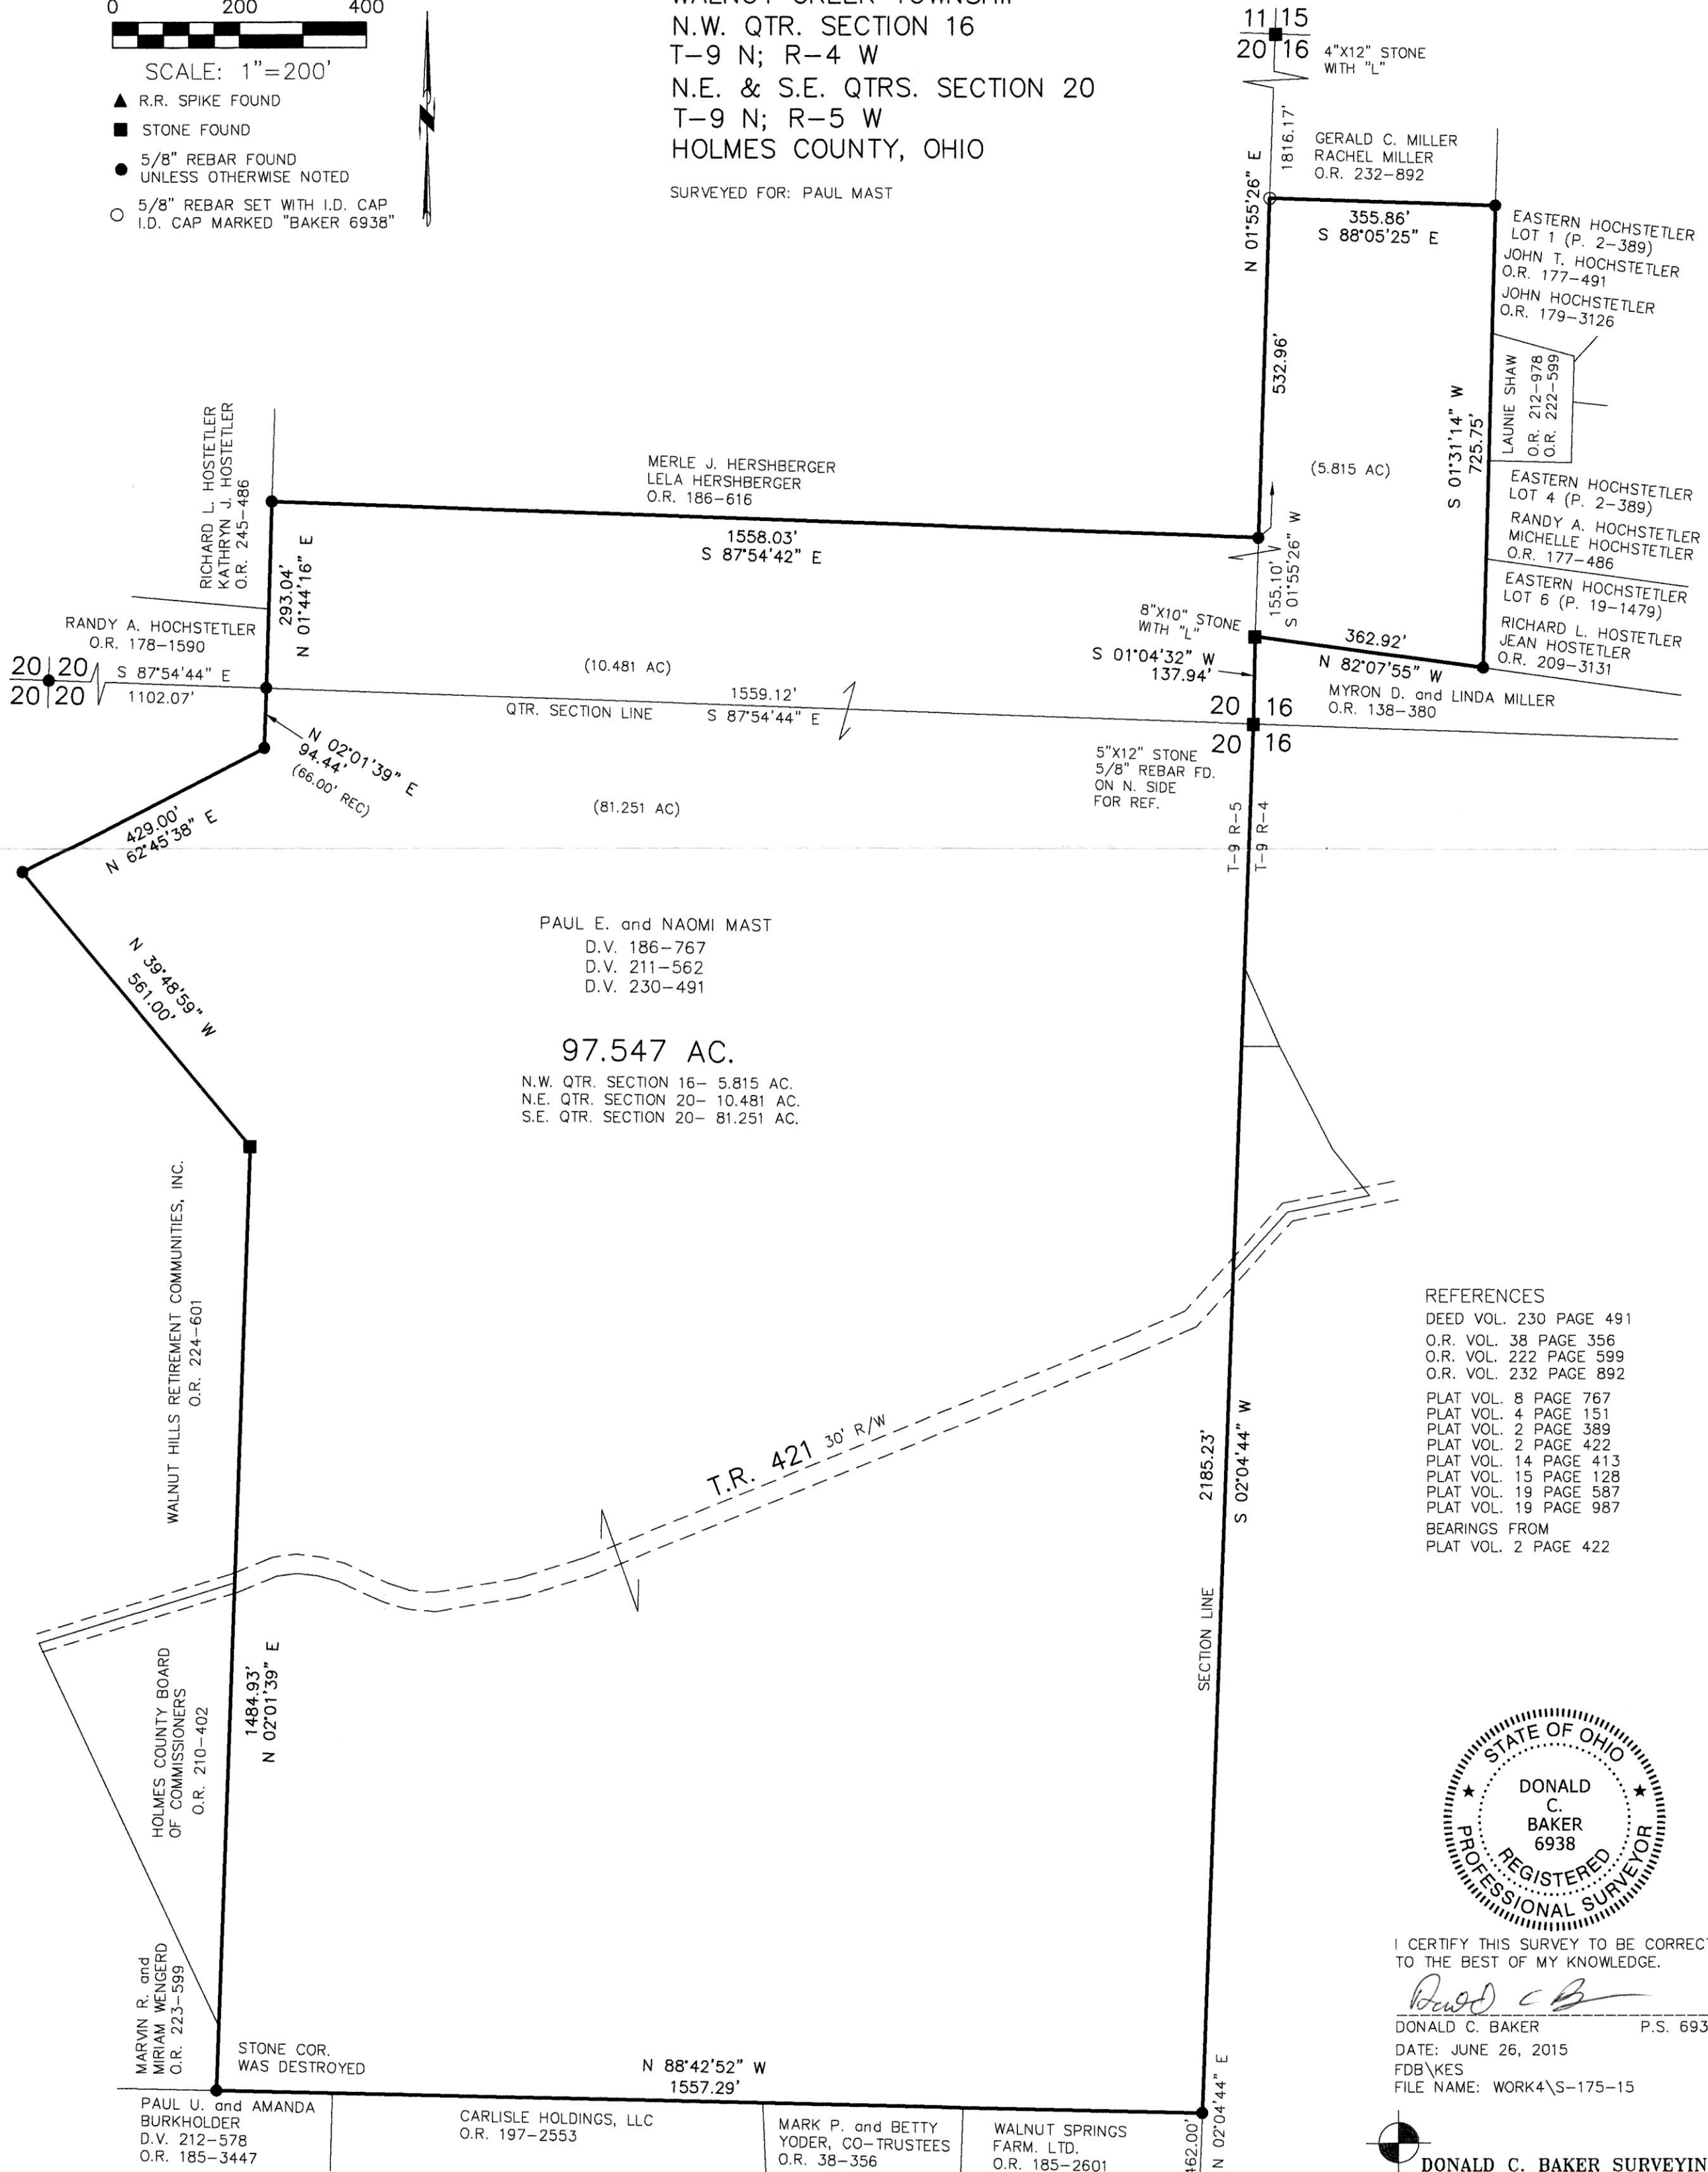

- REFERENCES
- DEED VOL. 230 PAGE 491
  - O.R. VOL. 38 PAGE 356
  - O.R. VOL. 222 PAGE 599
  - O.R. VOL. 232 PAGE 892
  - PLAT VOL. 8 PAGE 767
  - PLAT VOL. 4 PAGE 151
  - PLAT VOL. 2 PAGE 389
  - PLAT VOL. 2 PAGE 422
  - PLAT VOL. 14 PAGE 413
  - PLAT VOL. 15 PAGE 128
  - PLAT VOL. 19 PAGE 587
  - PLAT VOL. 19 PAGE 987
  - BEARINGS FROM PLAT VOL. 2 PAGE 422



I CERTIFY THIS SURVEY TO BE CORRECT TO THE BEST OF MY KNOWLEDGE.

*Donald C. Baker*  
 DONALD C. BAKER P.S. 6938  
 DATE: JUNE 26, 2015  
 FDB/KES  
 FILE NAME: WORK4\S-175-15



DONALD C. BAKER SURVEYING  
 138 N. CLAY STREET  
 MILLERSBURG, OHIO 44654  
 PH. 330-674-4788  
 FAX 330-674-6027

APPROVED FOR TRANSFER ONLY  
 NO SUBDIVISION PLAT REQUIRED  
 (S.C. 711.001 & 711.131)  
 Lots not for building unless  
 approved by Board of Health.  
 HOLMES CO. PLANNING COMMISSION  
 By: *[Signature]* Date: 7-14-15

PLAT APPROVED

7/13/2015

2016  
 C.R. 144  
 60' R/W  
 2125