

201500095123

B: 19 P: 2784

FILED FOR RECORD IN
HOLMES COUNTY, OH
ANITA HALL, COUNTY RECORDER
08/07/2015 11:25 AM
SMALL PLAT . 40 00

Additional approval for this and any adjacent properties must be requested and granted prior to any future transfers by deed. Recording of this document does not waive the requirements of local Health District Subdivision Regulations or other governing authorities which may be in effect at the time of any future deed transfer.




APPROVED FOR TRANSFER ONLY
NO SUBDIVISION PLAT REQUIRED

(O.R.C. 711.001 & 711.131)
Lot(s) not for building unless approved by Board of Health.



HOLMES CO. PLANNING COMMISSION

By [Signature] Date 7-16-15

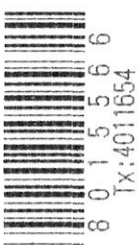

SCALE: 1"=200'


- STONE FOUND
- 5/8" REBAR FOUND UNLESS OTHERWISE NOTED
- 5/8" REBAR SET WITH I.D. CAP I.D. CAP MARKED "BAKER 6938"

ORV 253 PL 2003
CLARK TOWNSHIP
S.E. QTR. SECTION 23
T-8 N; R-5 W
HOLMES COUNTY, OHIO.
SURVEYED FOR: IVAN MILLER

REFERENCES

O.R. VOL. 192 PAGE 2123	PLAT VOL. 19 PAGE 1342
O.R. VOL. 250 PAGE 1086	PLAT VOL. 19 PAGE 2562
O.R. VOL. 251 PAGE 6329	PLAT VOL. 19 PAGE 845
O.R. VOL. 251 PAGE 6956	PLAT VOL. 19 PAGE 2640
O.R. VOL. 252 PAGE 6495	PLAT VOL. 19 PAGE 2689

BEARINGS FROM PLAT VOL. 19 PAGE 2562

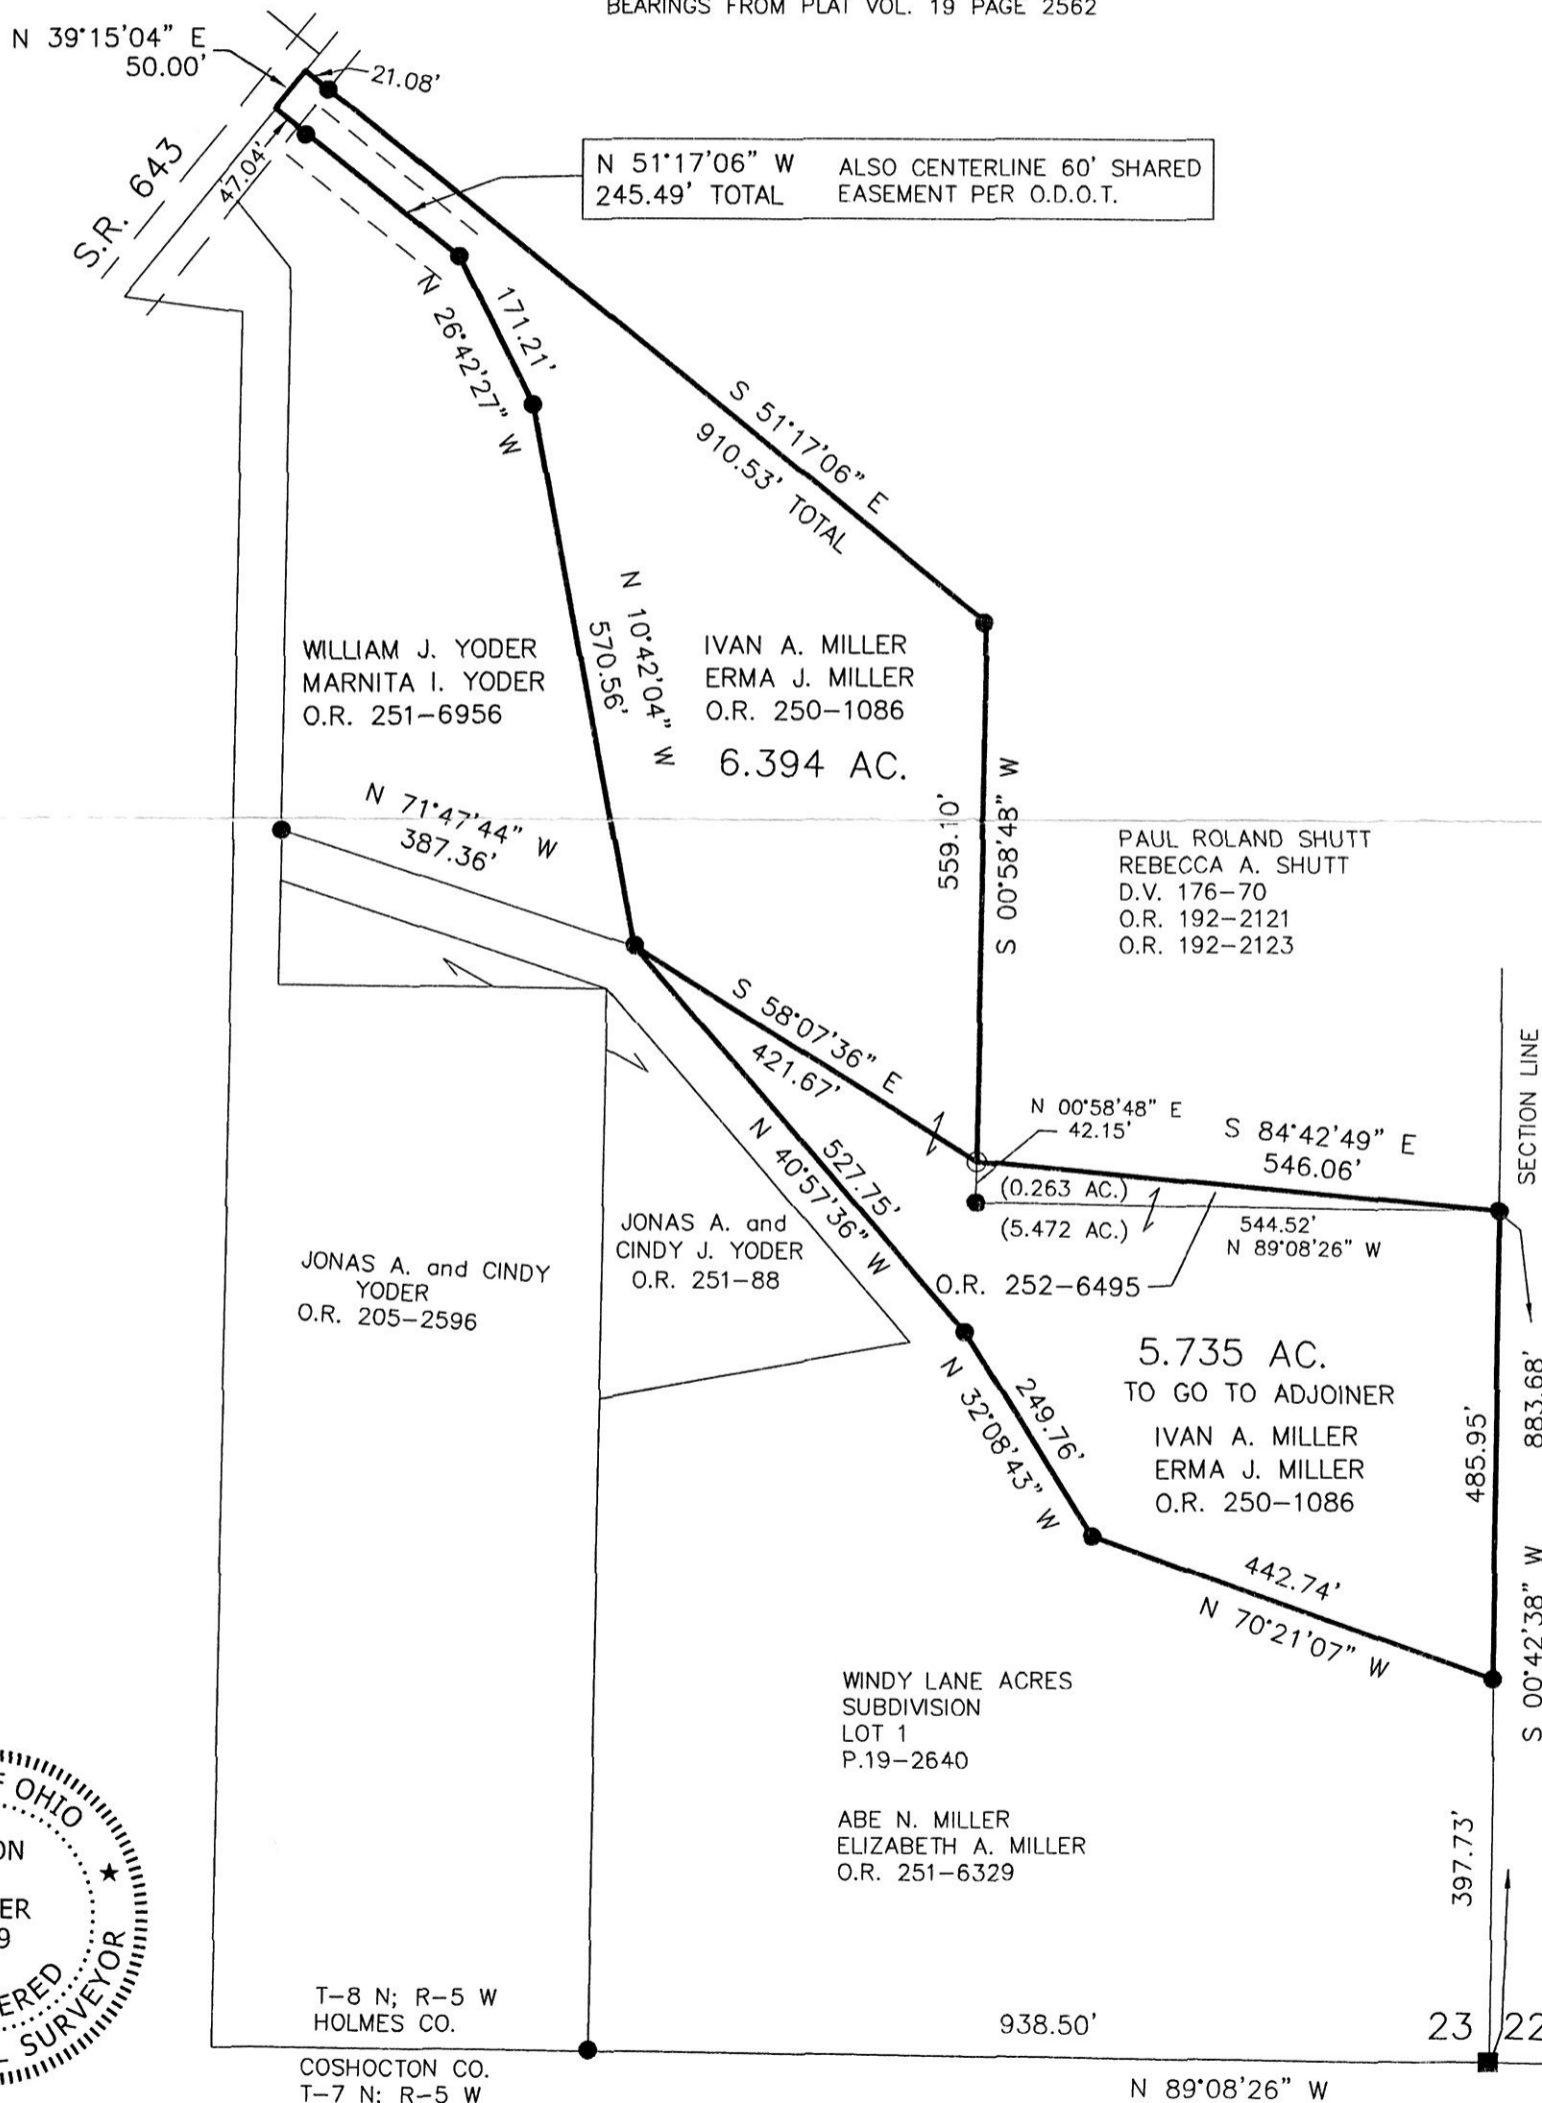

I CERTIFY THIS SURVEY TO BE CORRECT TO THE BEST OF MY KNOWLEDGE.

A. Gerber
AARON L. GERBER P.S. 8379
DATE: JULY 10, 2015
ALG\JPD
FILE NAME: WORK5\S-184C-15\AG-MD

PLAT APPROVED

7/15/2015



DONALD C. BAKER SURVEYING
138 N. CLAY STREET
MILLERSBURG, OHIO 44654
PH. 330-674-4788
FAX 330-674-6027
EMAIL: bakersurveying@gmail.com