


ORV 253 Pgs 2112, 2121,
 2123, 2125

MONROE TOWNSHIP
 4TH. QTR., LOTS 14 & 19
 T-9 N; R-8 W
 HOLMES COUNTY, OHIO

SURVEYED FOR: WELCOME PROPERTIES, LLC

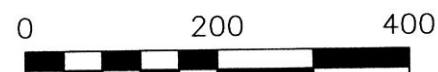


SCALE: 1"=200'

- STONE FOUND
- 5/8" REBAR FOUND UNLESS OTHERWISE NOTED
- △ R.R. SPIKE SET
- MAG NAIL SET
- 5/8" REBAR SET WITH I.D. CAP I.D. CAP MARKED "BAKER 6938"

REFERENCES

- DEED VOL. 174 PAGE 42
- O.R. VOL. 50 PAGE 960
- O.R. VOL. 216 PAGE 2101
- PLAT VOL. 10 PAGE 819
- PLAT VOL. 14 PAGE 118
- PLAT VOL. 19 PAGE 1076
- PLAT VOL. 19 PAGE 1341
- BEARINGS ASSUMED

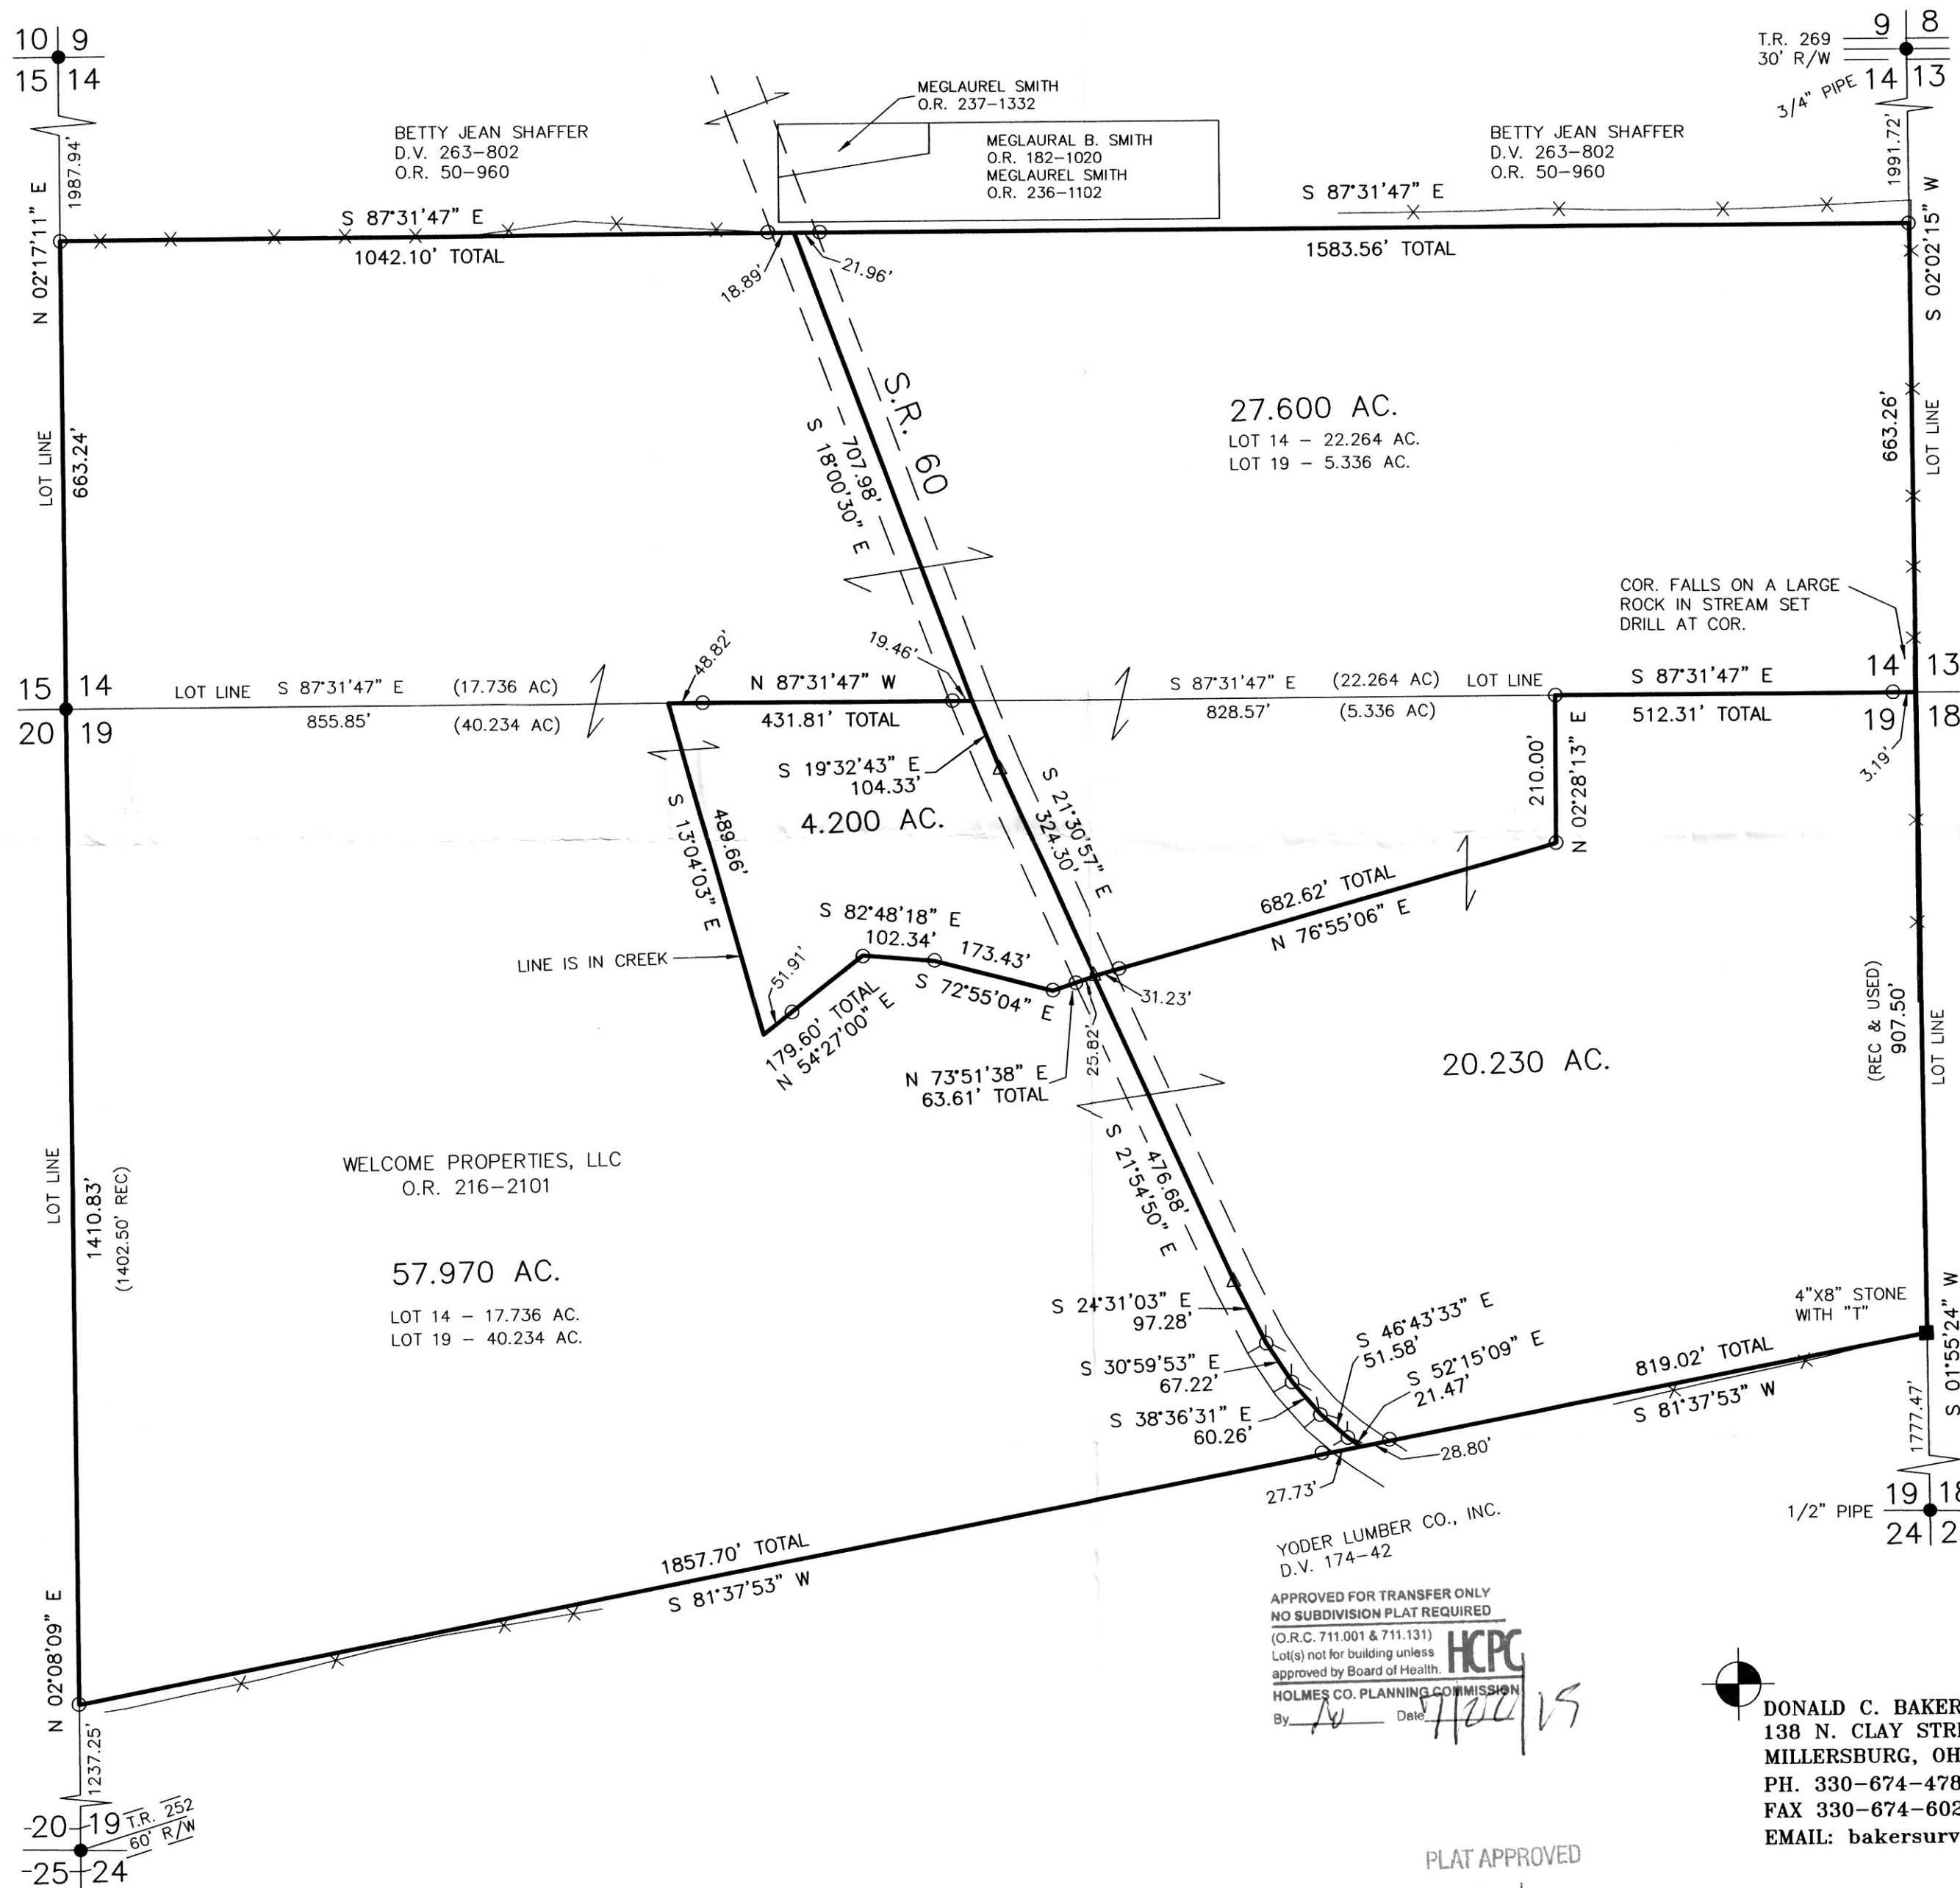

I CERTIFY THIS SURVEY TO BE CORRECT TO THE BEST OF MY KNOWLEDGE.

AARON L. GERBER P.S. 8379
 DATE: MAY 26, 2015
 ALG\CJG
 FILE NAME: WORK5\S-243-15

YODER LUMBER CO., INC.
 D.V. 174-42
 APPROVED FOR TRANSFER ONLY
 NO SUBDIVISION PLAT REQUIRED
 (O.R.C. 711.001 & 711.131)
 Lot(s) not for building unless
 approved by Board of Health.
 HOLMES CO. PLANNING COMMISSION
 By: [Signature] Date: 7/14/15

DONALD C. BAKER SURVEYING
 138 N. CLAY STREET
 MILLERSBURG, OHIO 44654
 PH. 330-674-4788
 FAX 330-674-6027
 EMAIL: bakersurveying@gmail.com

PLAT APPROVED
 7/14/2015