

KNOX TOWNSHIP
 1ST. QTR. LOT 10
 T-9 N; R-9 W
 HOLMES COUNTY, OHIO

SURVEYED FOR: ELI YODER

REFERENCES

O.R. VOL. 181 PAGE 1697
 O.R. VOL. 205 PAGE 749
 O.R. VOL. 232 PAGE 274
 PLAT VOL. 11 PAGE 155
 PLAT VOL. 18 PAGE 553
 PLAT VOL. 19 PAGE 446
 PLAT VOL. 19 PAGE 2008
 BEARINGS FROM PLAT VOL. 19 PAGE 2008

201500095191
 B: 19 P: 2787
 FILED FOR RECORD IN
 HOLMES COUNTY, OH
 ANITA HALL, COUNTY RECORDER
 08/11/2015 3:22 PM
 PLAT MED. 43.20
 PAGES: 1


ORV 253 P 2441

0 200 400



SCALE: 1"=200'

- STONE FOUND
- 5/8" REBAR FOUND
- UNLESS OTHERWISE NOTED

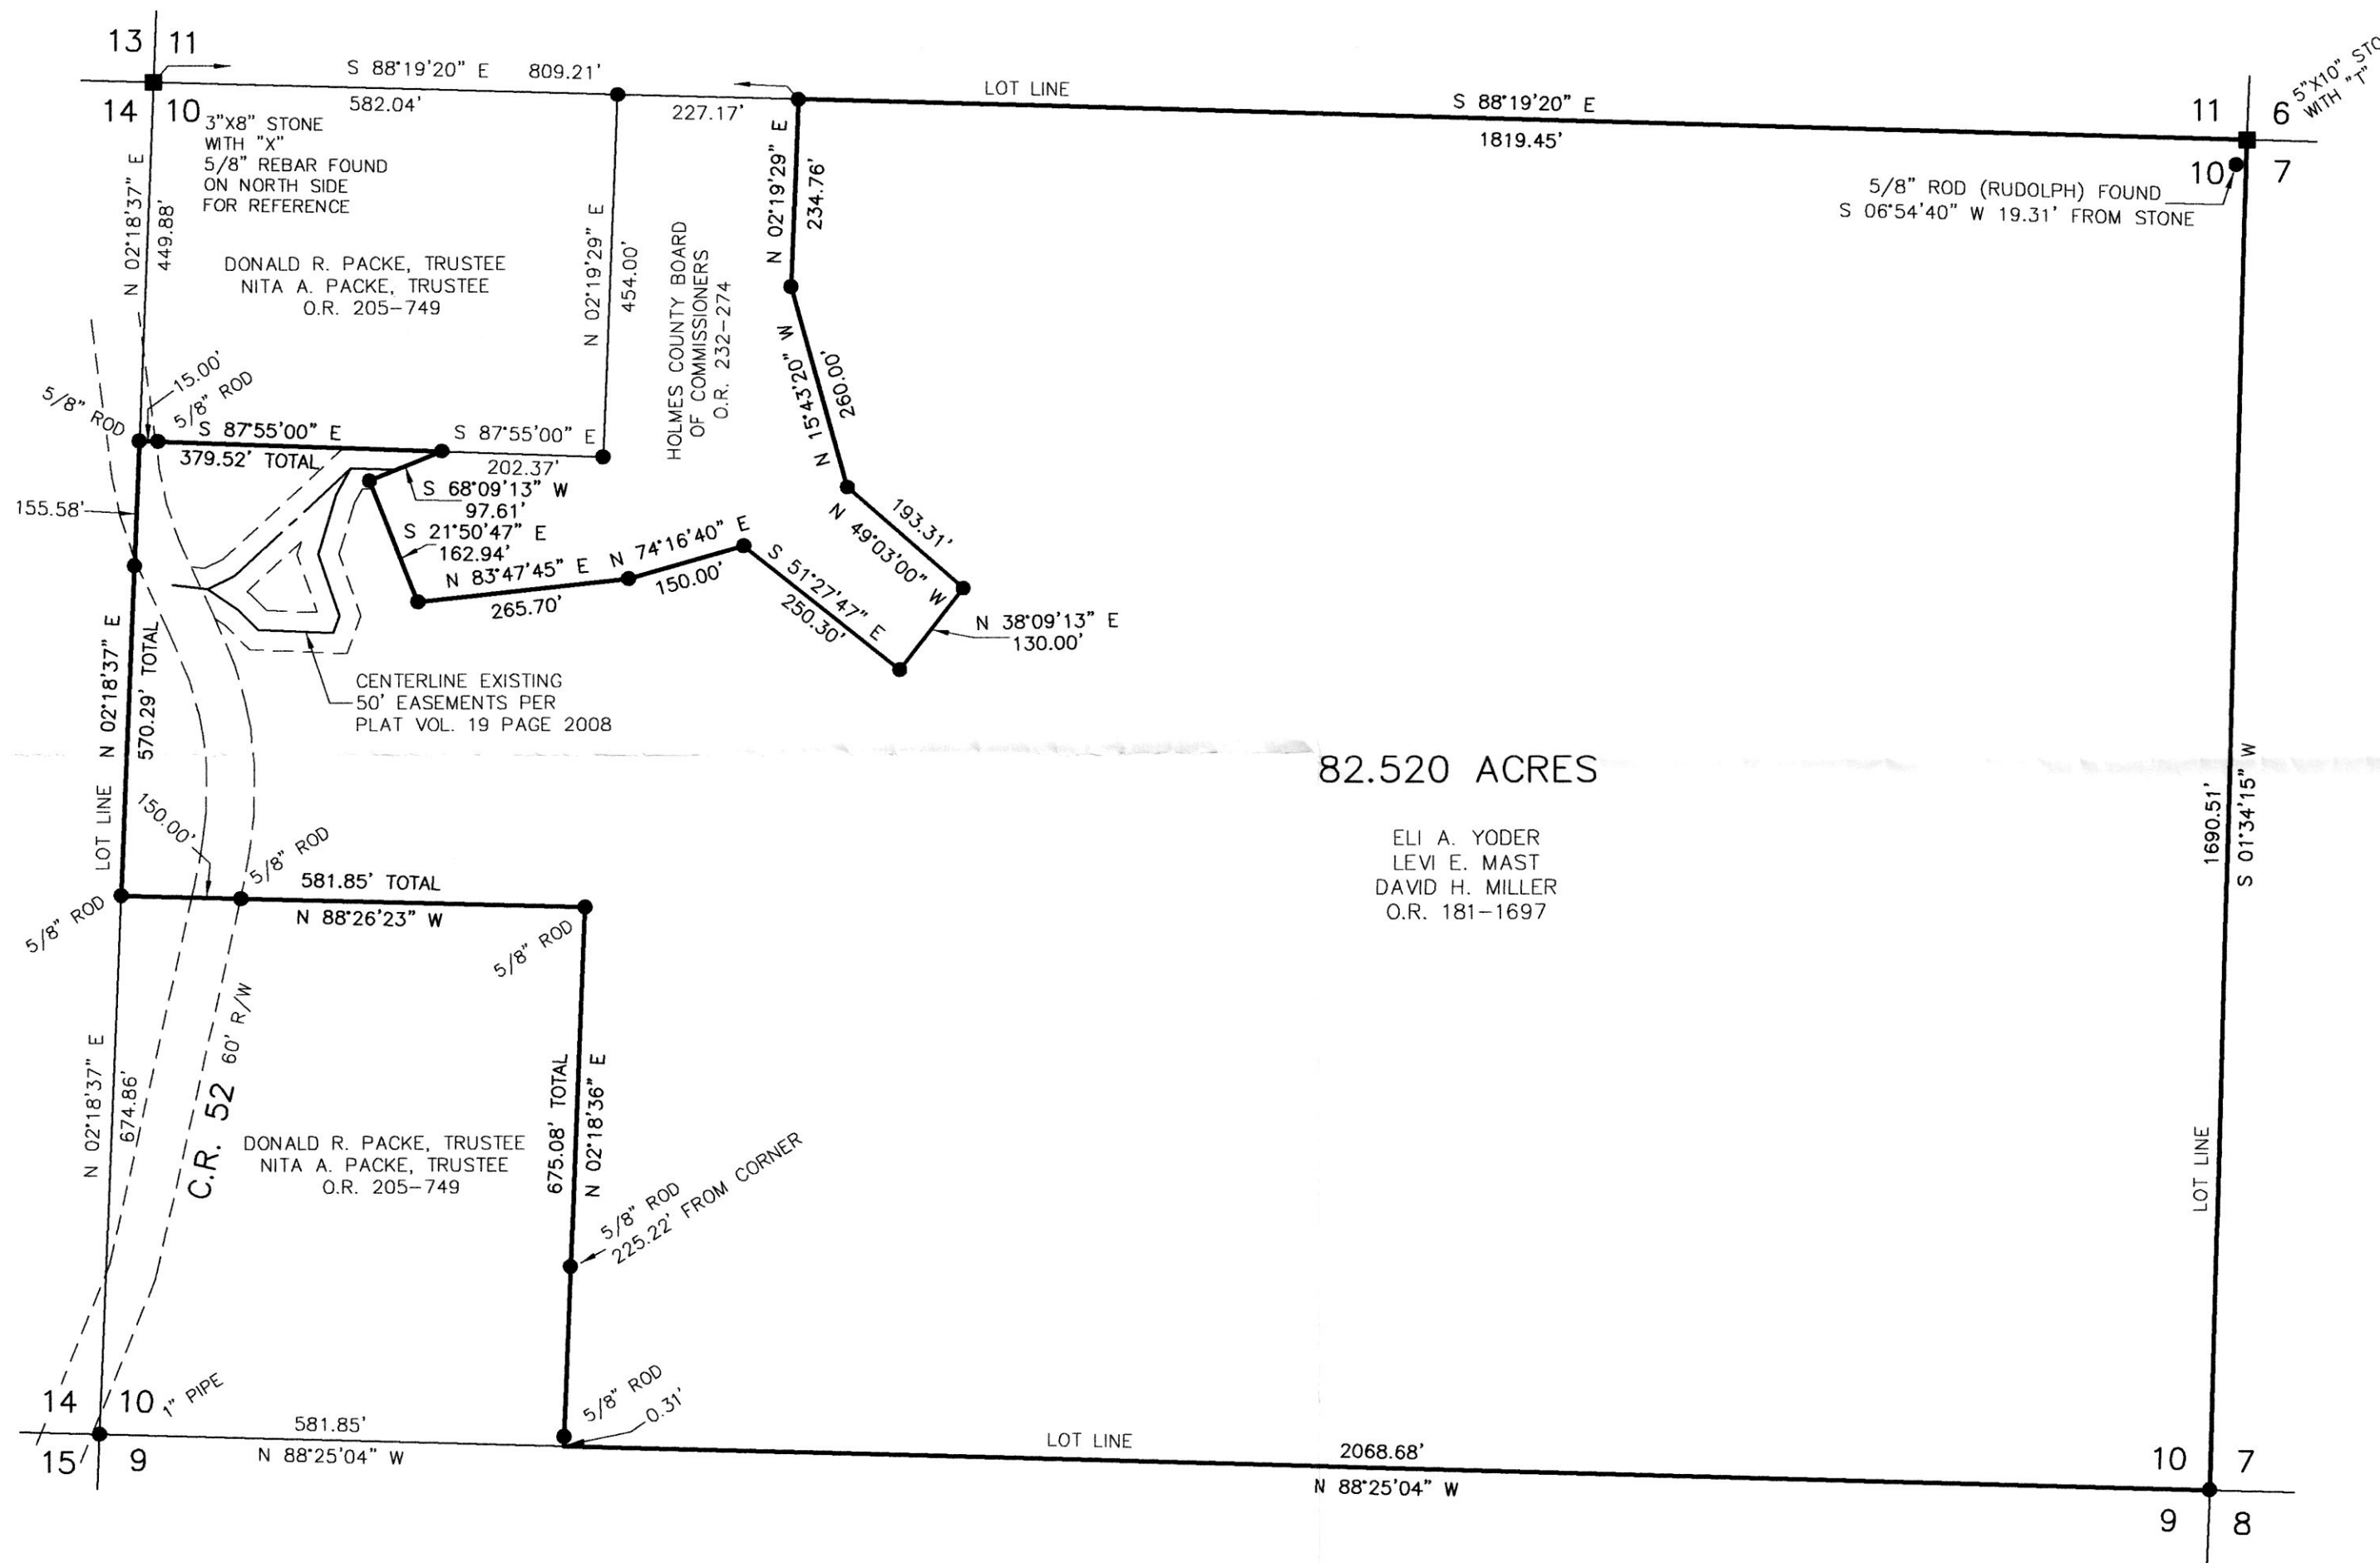

82.520 ACRES

ELI A. YODER
 LEVI E. MAST
 DAVID H. MILLER
 O.R. 181-1697




I CERTIFY THIS SURVEY TO BE CORRECT
 TO THE BEST OF MY KNOWLEDGE.

Donald C. Baker
 DONALD C. BAKER P.S. 6938
 DATE: JUNE 11, 2015
 FDB\KES\CJG\ALG\JPD
 FILE NAME: WORK4\S-253-15\ALG

PLAT APPROVED

6/22/2015

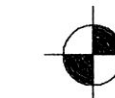

DONALD C. BAKER SURVEYING
 138 N. CLAY STREET
 MILLERSBURG, OHIO 44654
 PH. 330-674-4788
 FAX 330-674-6027

APPROVED FOR TRANSFER ONLY
 NO SUBDIVISION PLAT REQUIRED
 (O.R.C. 711.001 & 711.131)
 Lot(s) not for building unless
 approved by Board of Health.
 HOLMES CO. PLANNING COM. 1551014
 By *[Signature]* Date *6-22-15*