

201500095277

B: 19 P: 2791

FILED FOR RECORD IN
HOLMES COUNTY, OH
ANITA HALL, COUNTY RECORDER
08/18/2015 10:24 AM
SMALL PLAT . 40.00

PAGES: 1

ORV 253 P2883

0 200 400



SCALE: 1"=200'


- STONE FOUND
- 5/8" REBAR FOUND
UNLESS OTHERWISE NOTED
- 5/8" REBAR SET WITH I.D. CAP
I.D. CAP MARKED "BAKER 6938"

PAINT TOWNSHIP
S.W. QTR. SECTION 25
N.W. QTR. SECTION 36
T-15 N; R-11 W
HOLMES COUNTY, OHIO

SURVEYED FOR: IVAN BEACHY

REFERENCES

- O.R. VOL. 185 PAGE 2525
- O.R. VOL. 247 PAGE 903
- O.R. VOL. 247 PAGE 907
- PLAT VOL. 7 PAGE 204
- PLAT VOL. 19 PAGE 2369
- BEARINGS FROM
PLAT VOL. 19 PAGE 2369

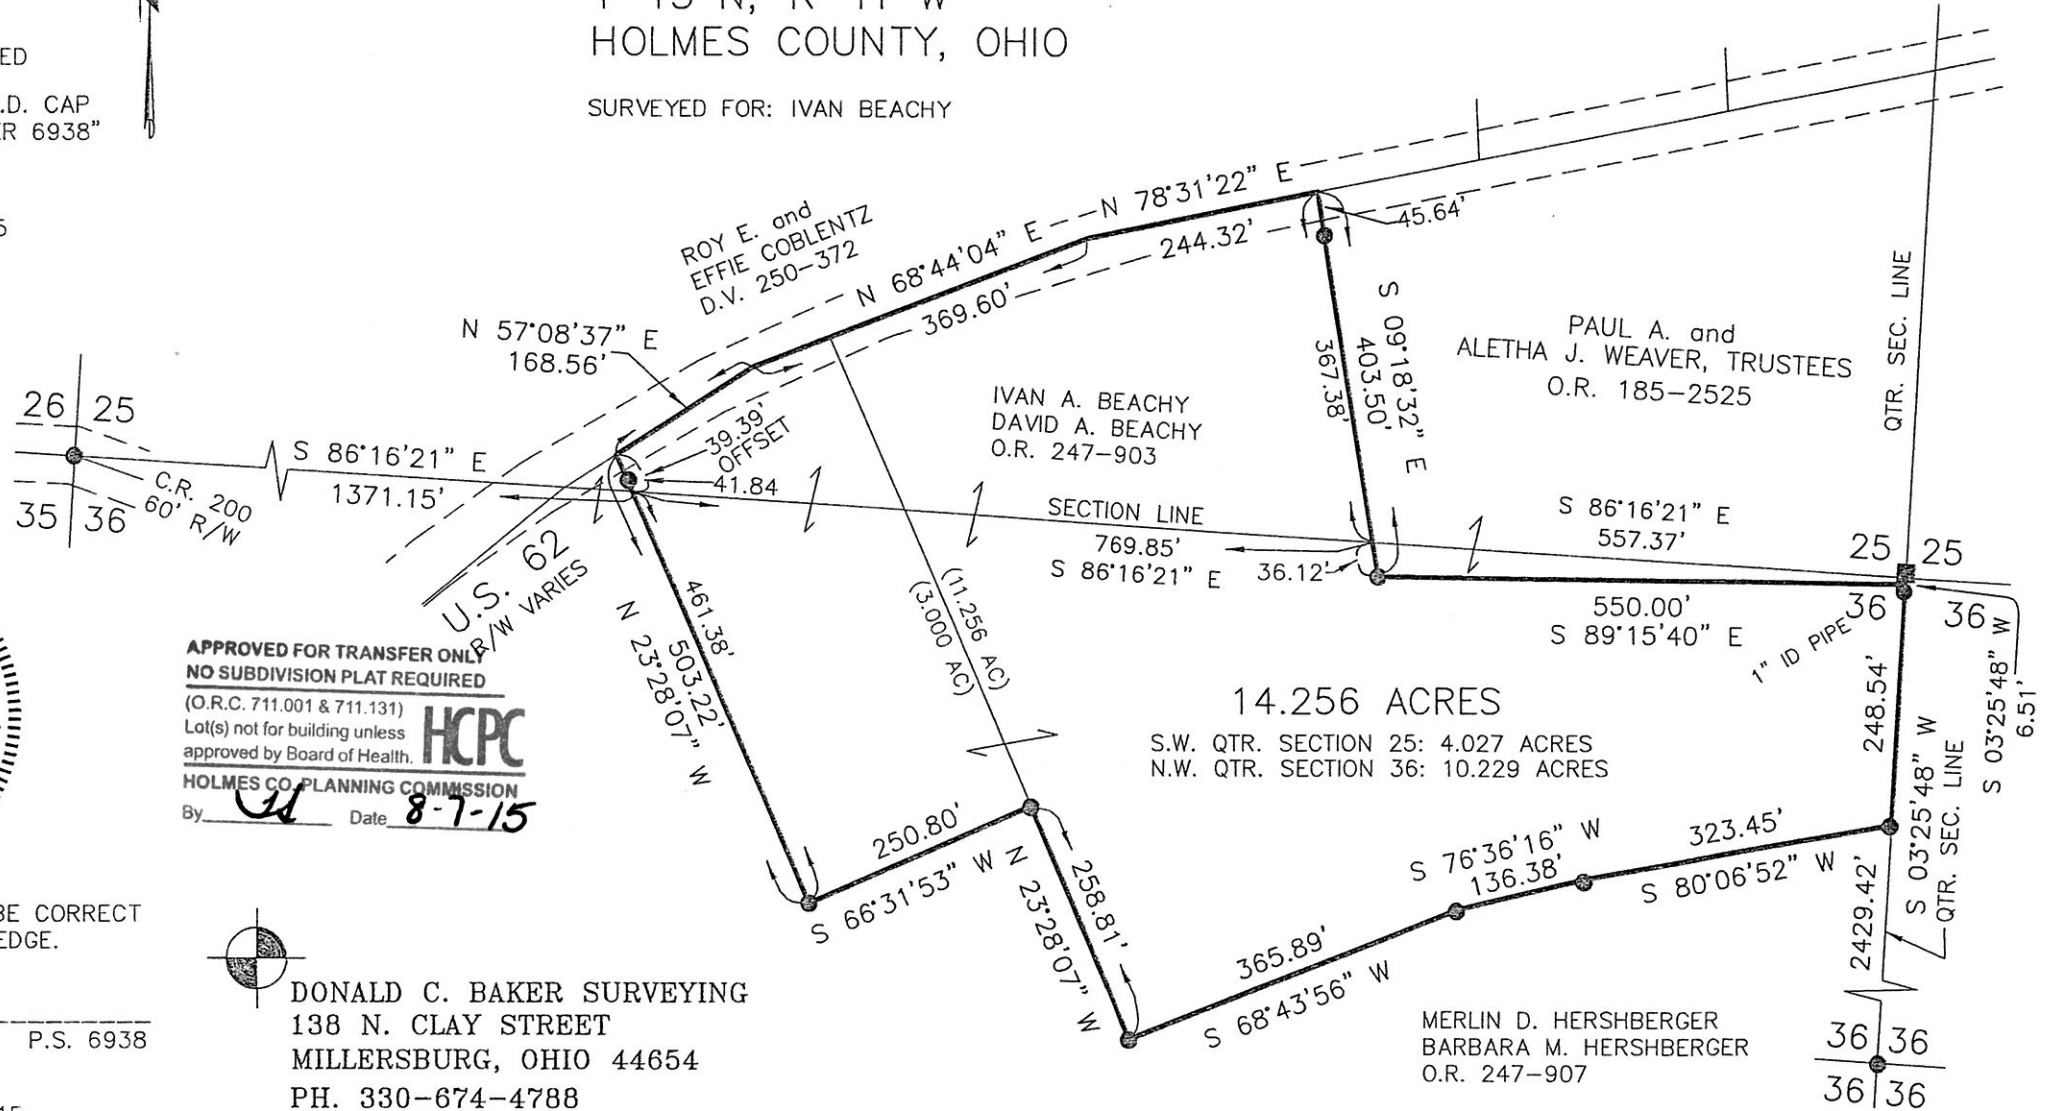

APPROVED FOR TRANSFER ONLY
NO SUBDIVISION PLAT REQUIRED
(O.R.C. 711.001 & 711.131)
Lot(s) not for building unless
approved by Board of Health.
HCPC
HOLMES CO. PLANNING COMMISSION
By: *[Signature]* Date: 8-7-15

I CERTIFY THIS SURVEY TO BE CORRECT
TO THE BEST OF MY KNOWLEDGE.

[Signature]

DONALD C. BAKER P.S. 6938

DATE: JULY 22, 2015

FILE NAME: WORK4\S-378-15

DONALD C. BAKER SURVEYING
138 N. CLAY STREET
MILLERSBURG, OHIO 44654
PH. 330-674-4788
FAX 330-674-6027

PLAT APPROVED

8/3/2015

