

APPROVED FOR TRANSFER ONLY  
NO SUBDIVISION PLAT REQUIRED

(O.R.C. 711.001 & 711.131)  
Lot(s) not for building unless  
approved by Board of Health.



HOLMES CO. PLANNING COMMISSION

By ALG Date 7-30-15

CLARK TOWNSHIP  
S.W. QTR. SECTION 2  
N.W. QTR. SECTION 9  
T-8 N; R-5 W  
HOLMES COUNTY, OHIO

SURVEYED FOR: DAN HERSHBERGER

Additional approval for this and any adjacent properties  
**must** be requested and granted prior to any future  
transfers by deed. Recording of this document **does not**  
waive the requirements of local Health District  
Subdivision Regulations or other governing  
authorities which may be in effect at the  
time of any future deed transfer.



201500095279

B: 19 P: 2792

FILED FOR RECORD IN

HOLMES COUNTY, OH

ANITA HALL, COUNTY RECORDER

08/18/2015 10:31 AM

SMALL PLAT, 40.00

ORV 253 2887

PS 2889

0 200 400



SCALE: 1"=200'

- 5/8" REBAR FOUND  
UNLESS OTHERWISE NOTED
- 5/8" REBAR SET WITH I.D. CAP  
I.D. CAP MARKED "BAKER 6938"

REFERENCES

O.R. VOL. 179 PAGE 1489  
O.R. VOL. 191 PAGE 1711  
O.R. VOL. 200 PAGE 1632

PLAT VOL. 16 PAGE 88  
PLAT VOL. 19 PAGE 362


BEARINGS FROM  
PLAT VOL. 16 PAGE 88



DONALD C. BAKER SURVEYING  
138 N. CLAY STREET  
MILLERSBURG, OHIO 44654  
PH. 330-674-4788  
FAX 330-674-6027  
EMAIL: bakersurveying@gmail.com



8 0 1 5 7 4 0  
Tx:4011774

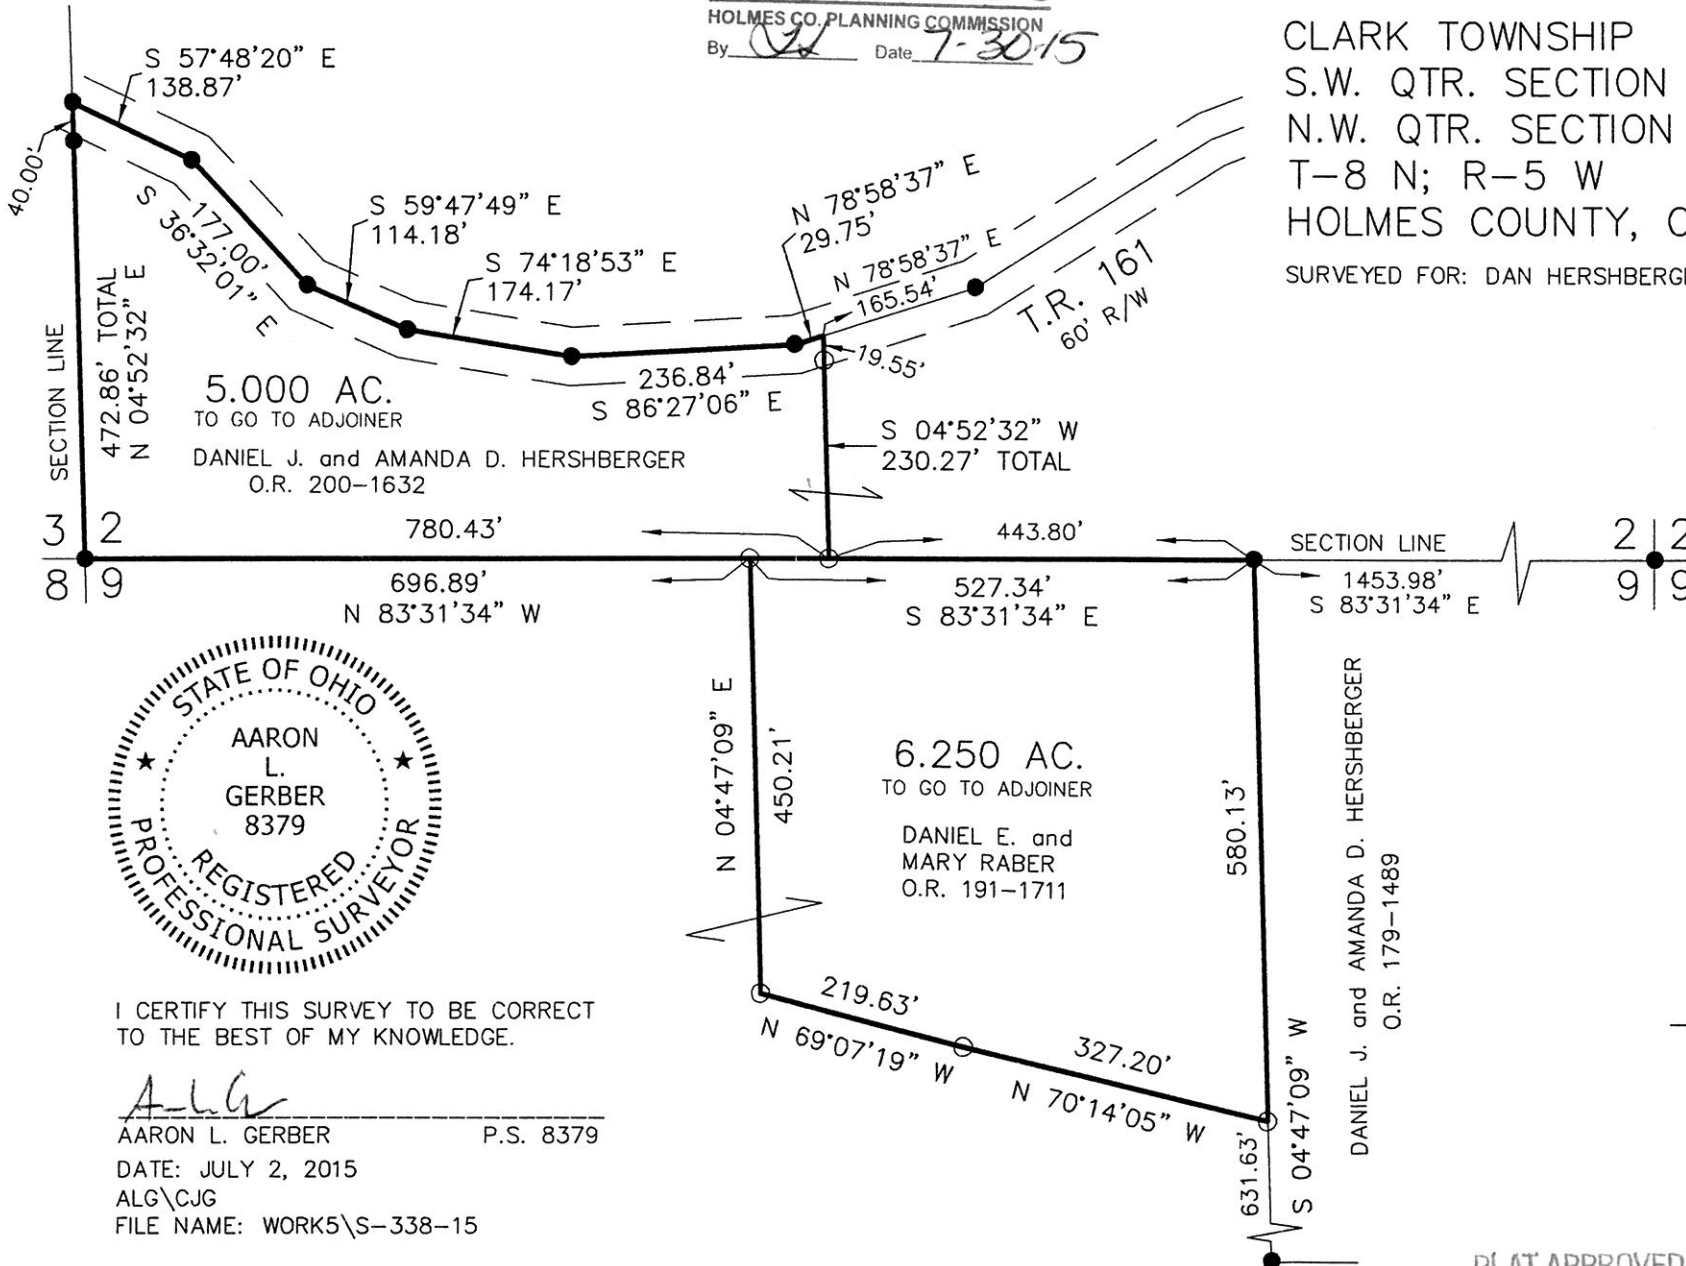

I CERTIFY THIS SURVEY TO BE CORRECT  
TO THE BEST OF MY KNOWLEDGE.

ALG  
AARON L. GERBER P.S. 8379  
DATE: JULY 2, 2015  
ALG\CJG  
FILE NAME: WORK5\S-338-15

PLAT APPROVED

7/30/2015