

201500095344

B: 19 P: 2794

FILED FOR RECORD IN
HOLMES COUNTY, OH
ANITA HALL, COUNTY RECORDER
08/20/2015 3:43 PM
SMALL PLAT .40.00
PAGES: 1


ORV 253 P3249

Additional approval for this and any adjacent properties must be requested and granted prior to any future transfers by deed. Recording of this document does not waive the requirements of local Health District Subdivision Regulations or other governing authorities which may be in effect at the time of any future deed transfer.



APPROVED FOR TRANSFER ONLY
NO SUBDIVISION PLAT REQUIRED
(O.R.C. 711.001 & 711.131)
Lot(s) not for building unless
approved by Board of Health.
HOLMES CO. PLANNING COMMISSION
By: [Signature] Date: 3/26/15

0 100 200

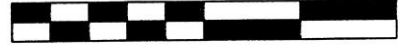

SCALE: 1"=100'


- STONE FOUND
- 5/8" REBAR FOUND UNLESS OTHERWISE NOTED
- 5/8" REBAR SET WITH I.D. CAP I.D. CAP MARKED "BAKER 6938"

REFERENCES

- DEED VOL. 229 PAGE 789
- DEED VOL. 276 PAGE 914
- O.R. VOL. 195 PAGE 1858
- PLAT VOL. 19 PAGE 536
- PLAT VOL. 19 PAGE 962
- PLAT VOL. 17 PAGE 568
- BEARINGS FROM PLAT VOL. 19 PAGE 962


CLARK TOWNSHIP
S.W. QTR. SECTION 12
S.E. QTR. SECTION 13
T-8 N; R-5 W
HOLMES COUNTY, OHIO

SURVEYED FOR: ROBERT MILLER

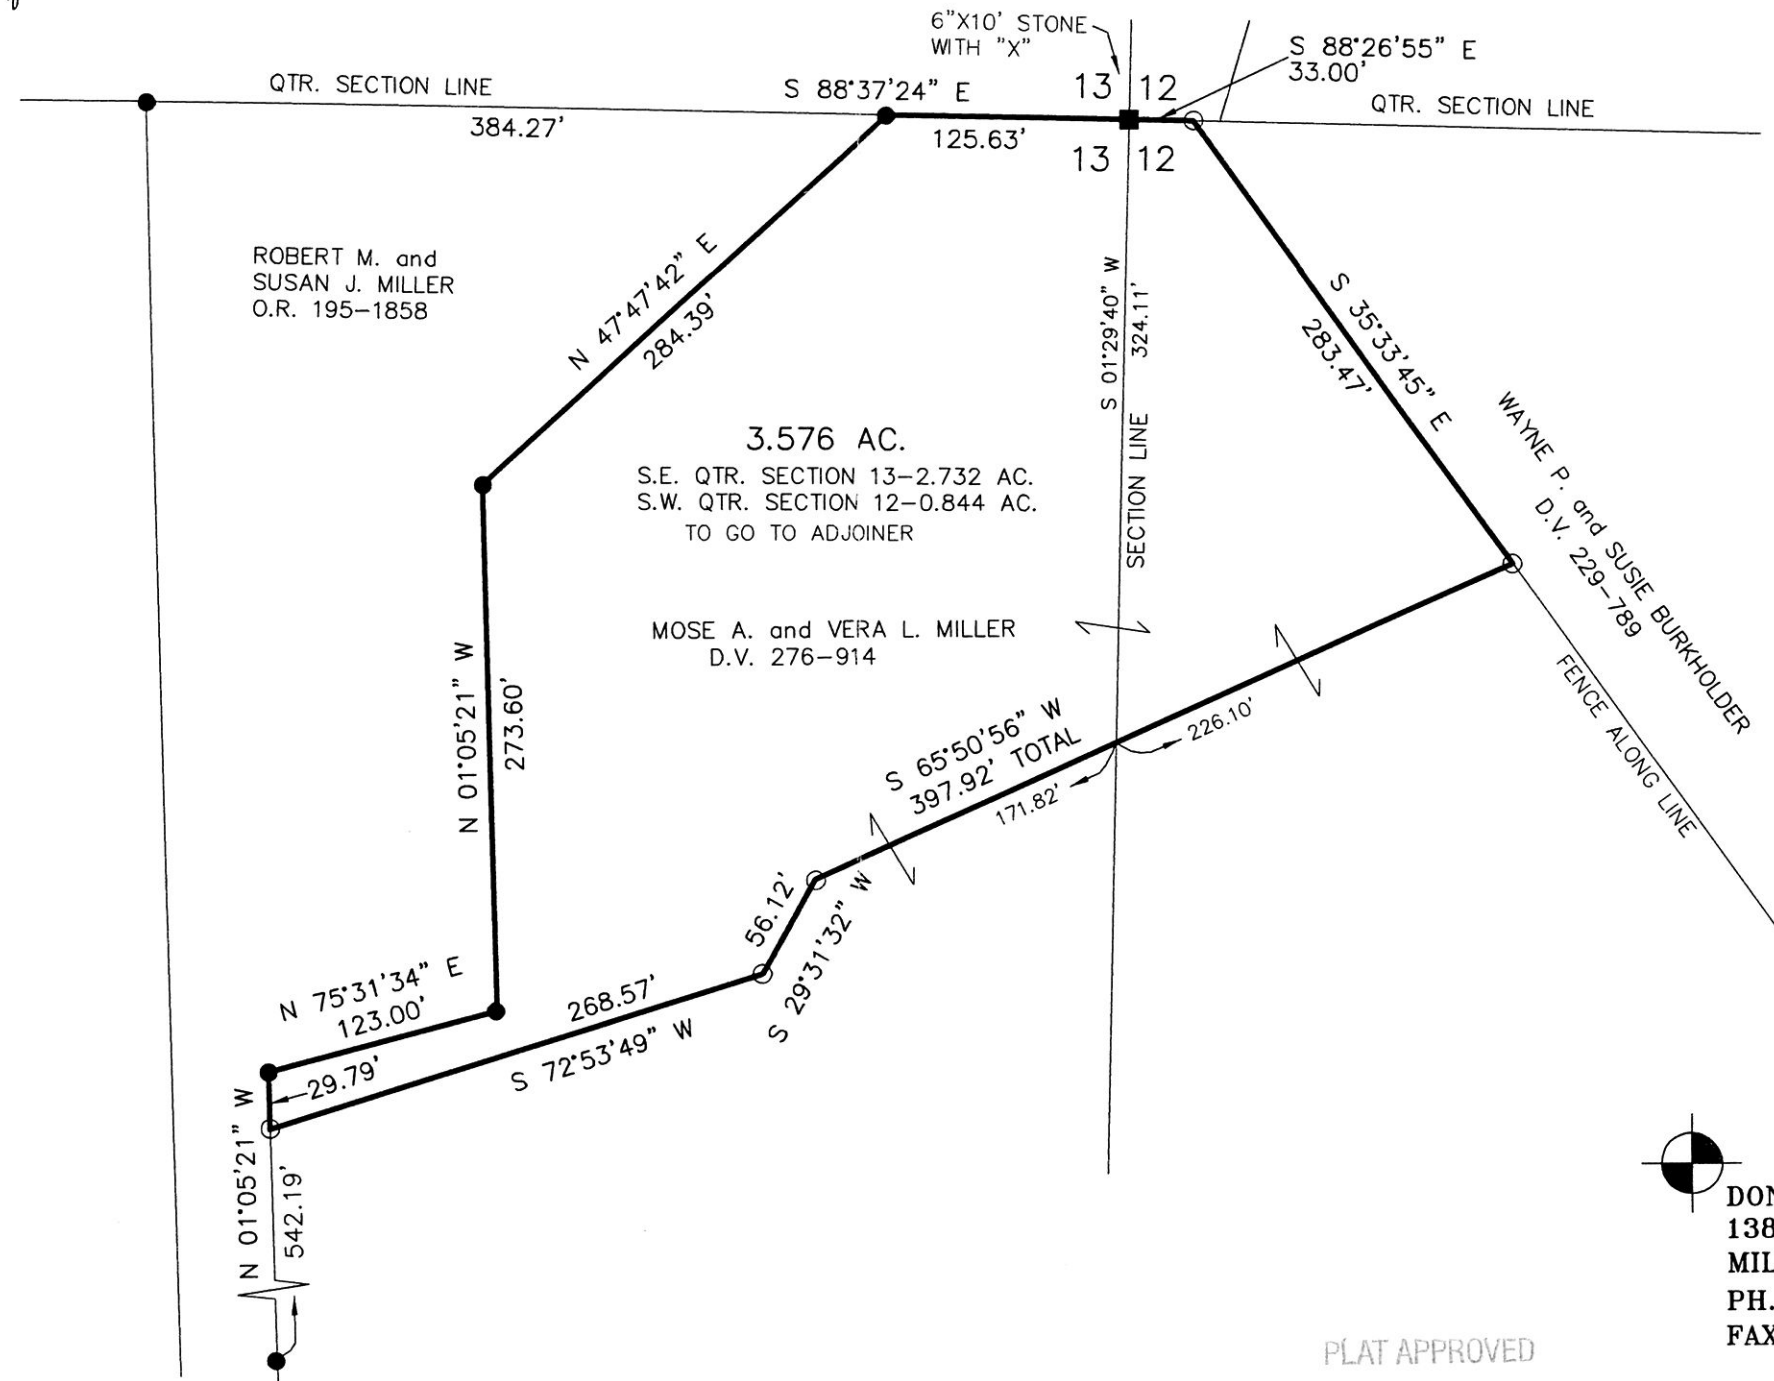

I CERTIFY THIS SURVEY TO BE CORRECT TO THE BEST OF MY KNOWLEDGE.


[Signature]
DONALD C. BAKER P.S. 6938
DATE: MARCH 16, 2015
CJG\JNG
FILE NAME: WORK4\S-125-15

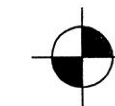

DONALD C. BAKER SURVEYING
138 N. CLAY STREET
MILLERSBURG, OHIO 44654
PH. 330-674-4788
FAX 330-674-6027

PLAT APPROVED

3/26/2015

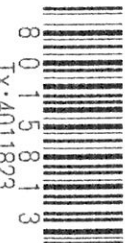

8 0 1 5 8 1 3
TX: 4011823