


ORV 253 Pgs 3318
 3323

CLARK TOWNSHIP
 N.W. QTR. SECTION 18
 T-8 N; R-5 W
 HOLMES COUNTY, OHIO

SURVEYED FOR: VERNON MILLER FAMILY

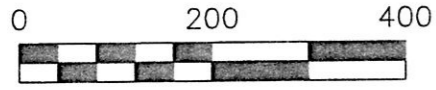

SCALE: 1"=200'

- STONE FOUND
- 5/8" REBAR FOUND
UNLESS OTHERWISE NOTED
- ▲ R.R. SPIKE FOUND
- 5/8" REBAR SET WITH I.D. CAP
I.D. CAP MARKED "BAKER 6938"


REFERENCES

- DEED VOL. 252 PAGE 37
- O.R. VOL. 245 PAGE 2075
- O.R. VOL. 251 PAGE 2028
- O.R. VOL. 251 PAGE 2201
- O.R. VOL. 252 PAGE 5235
- O.R. VOL. 252 PAGE 6287
- O.R. VOL. 252 PAGE 6376
- PLAT VOL. 19 PAGE 2747
- PLAT VOL. 19 PAGE 2300
- PLAT VOL. 19 PAGE 2631
- BEARINGS FROM
PLAT VOL. 19 PAGE 2747



I CERTIFY THIS SURVEY TO BE CORRECT
 TO THE BEST OF MY KNOWLEDGE.

Donald C. Baker
 DONALD C. BAKER P.S. 6938
 DATE: JULY 28, 2015
 KES\JPD
 FILE NAME: WORK4\S-360-15

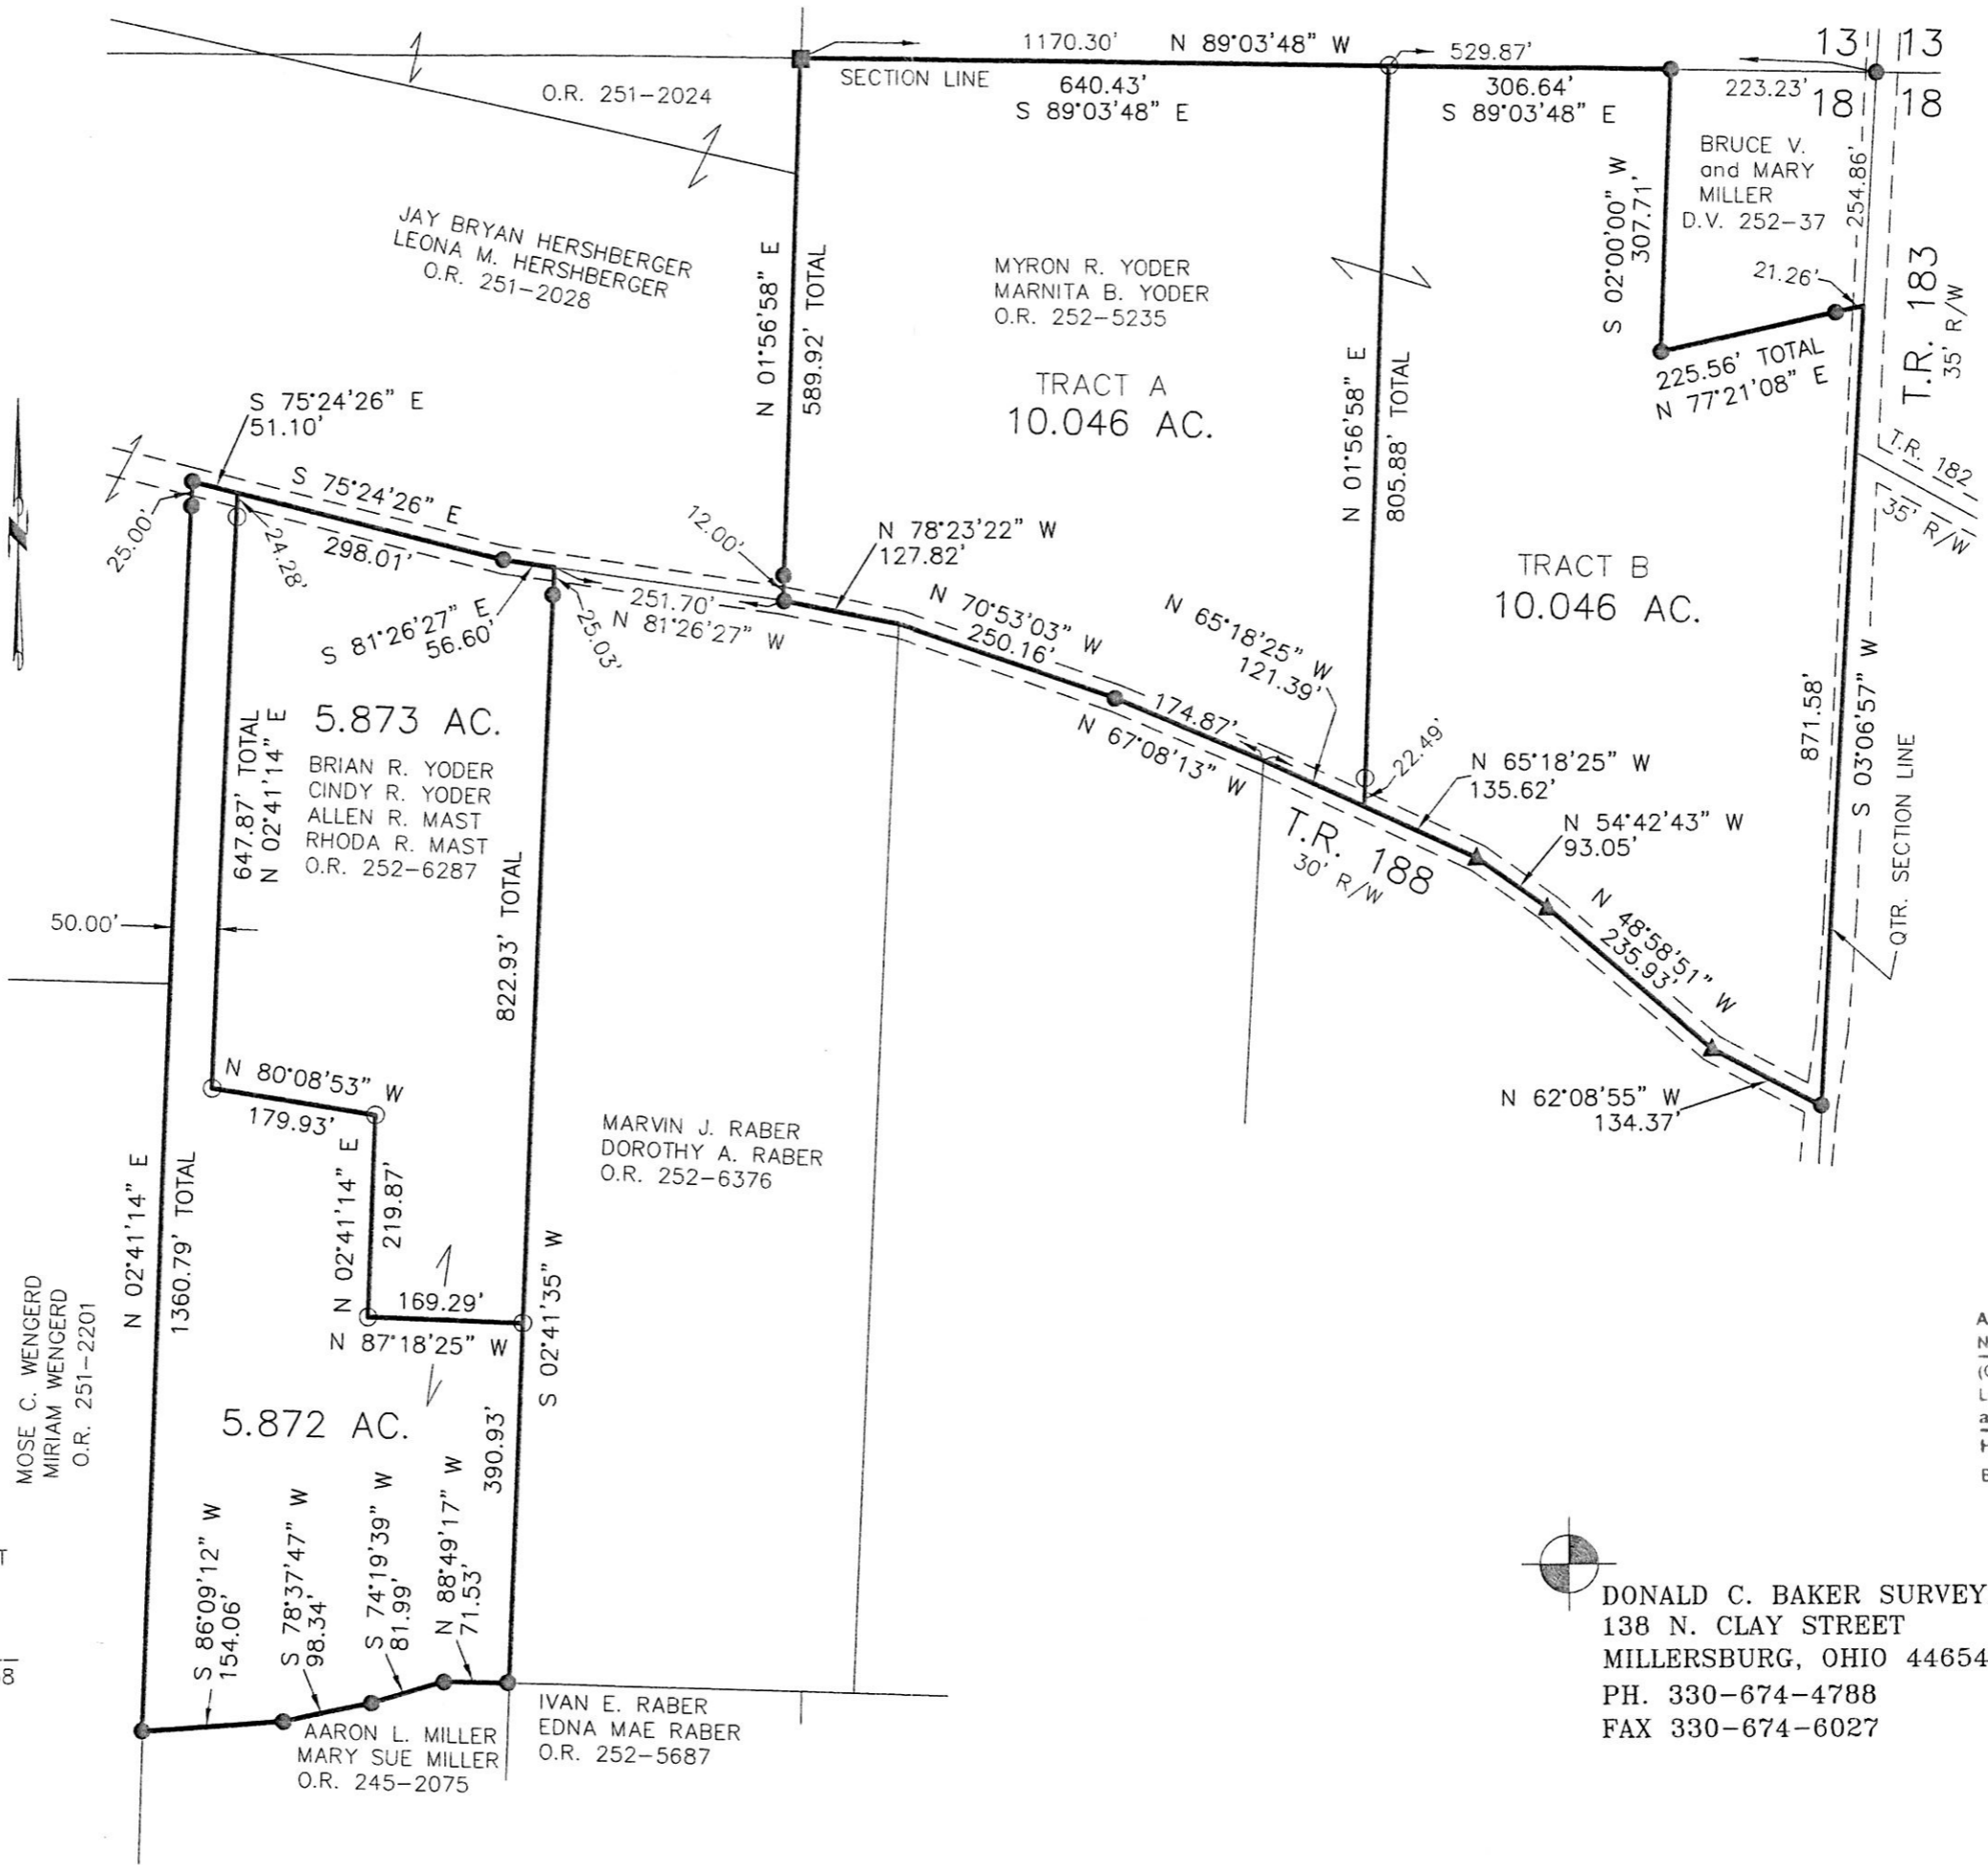

APPROVED FOR TRANSFER ONLY
 NO SUBDIVISION PLAT REQUIRED
 (O.R.C. 711.001 & 711.131)
 Lot(s) not for building unless
 approved by Board of Health.
 HOLMES CO. PLANNING COMMISSION
 By: *[Signature]* Date: 8-19-15

DONALD C. BAKER SURVEYING
 138 N. CLAY STREET
 MILLERSBURG, OHIO 44654
 PH. 330-674-4788
 FAX 330-674-6027

PLAT APPROVED
8/12/2015