
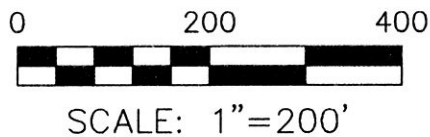



ORV 253 PG 4698

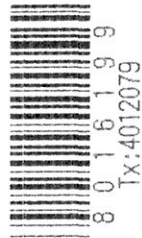

- ▲ R.R. SPIKE FOUND
- 5/8" REBAR FOUND  
UNLESS OTHERWISE NOTED
- 5/8" REBAR SET WITH I.D. CAP  
I.D. CAP MARKED "BAKER 6938"

HARDY TOWNSHIP  
 N.W. QTR. SECTION 4  
 T-9 N; R-6 W  
 HOLMES COUNTY, OHIO

SURVEYED FOR: DAN MAST

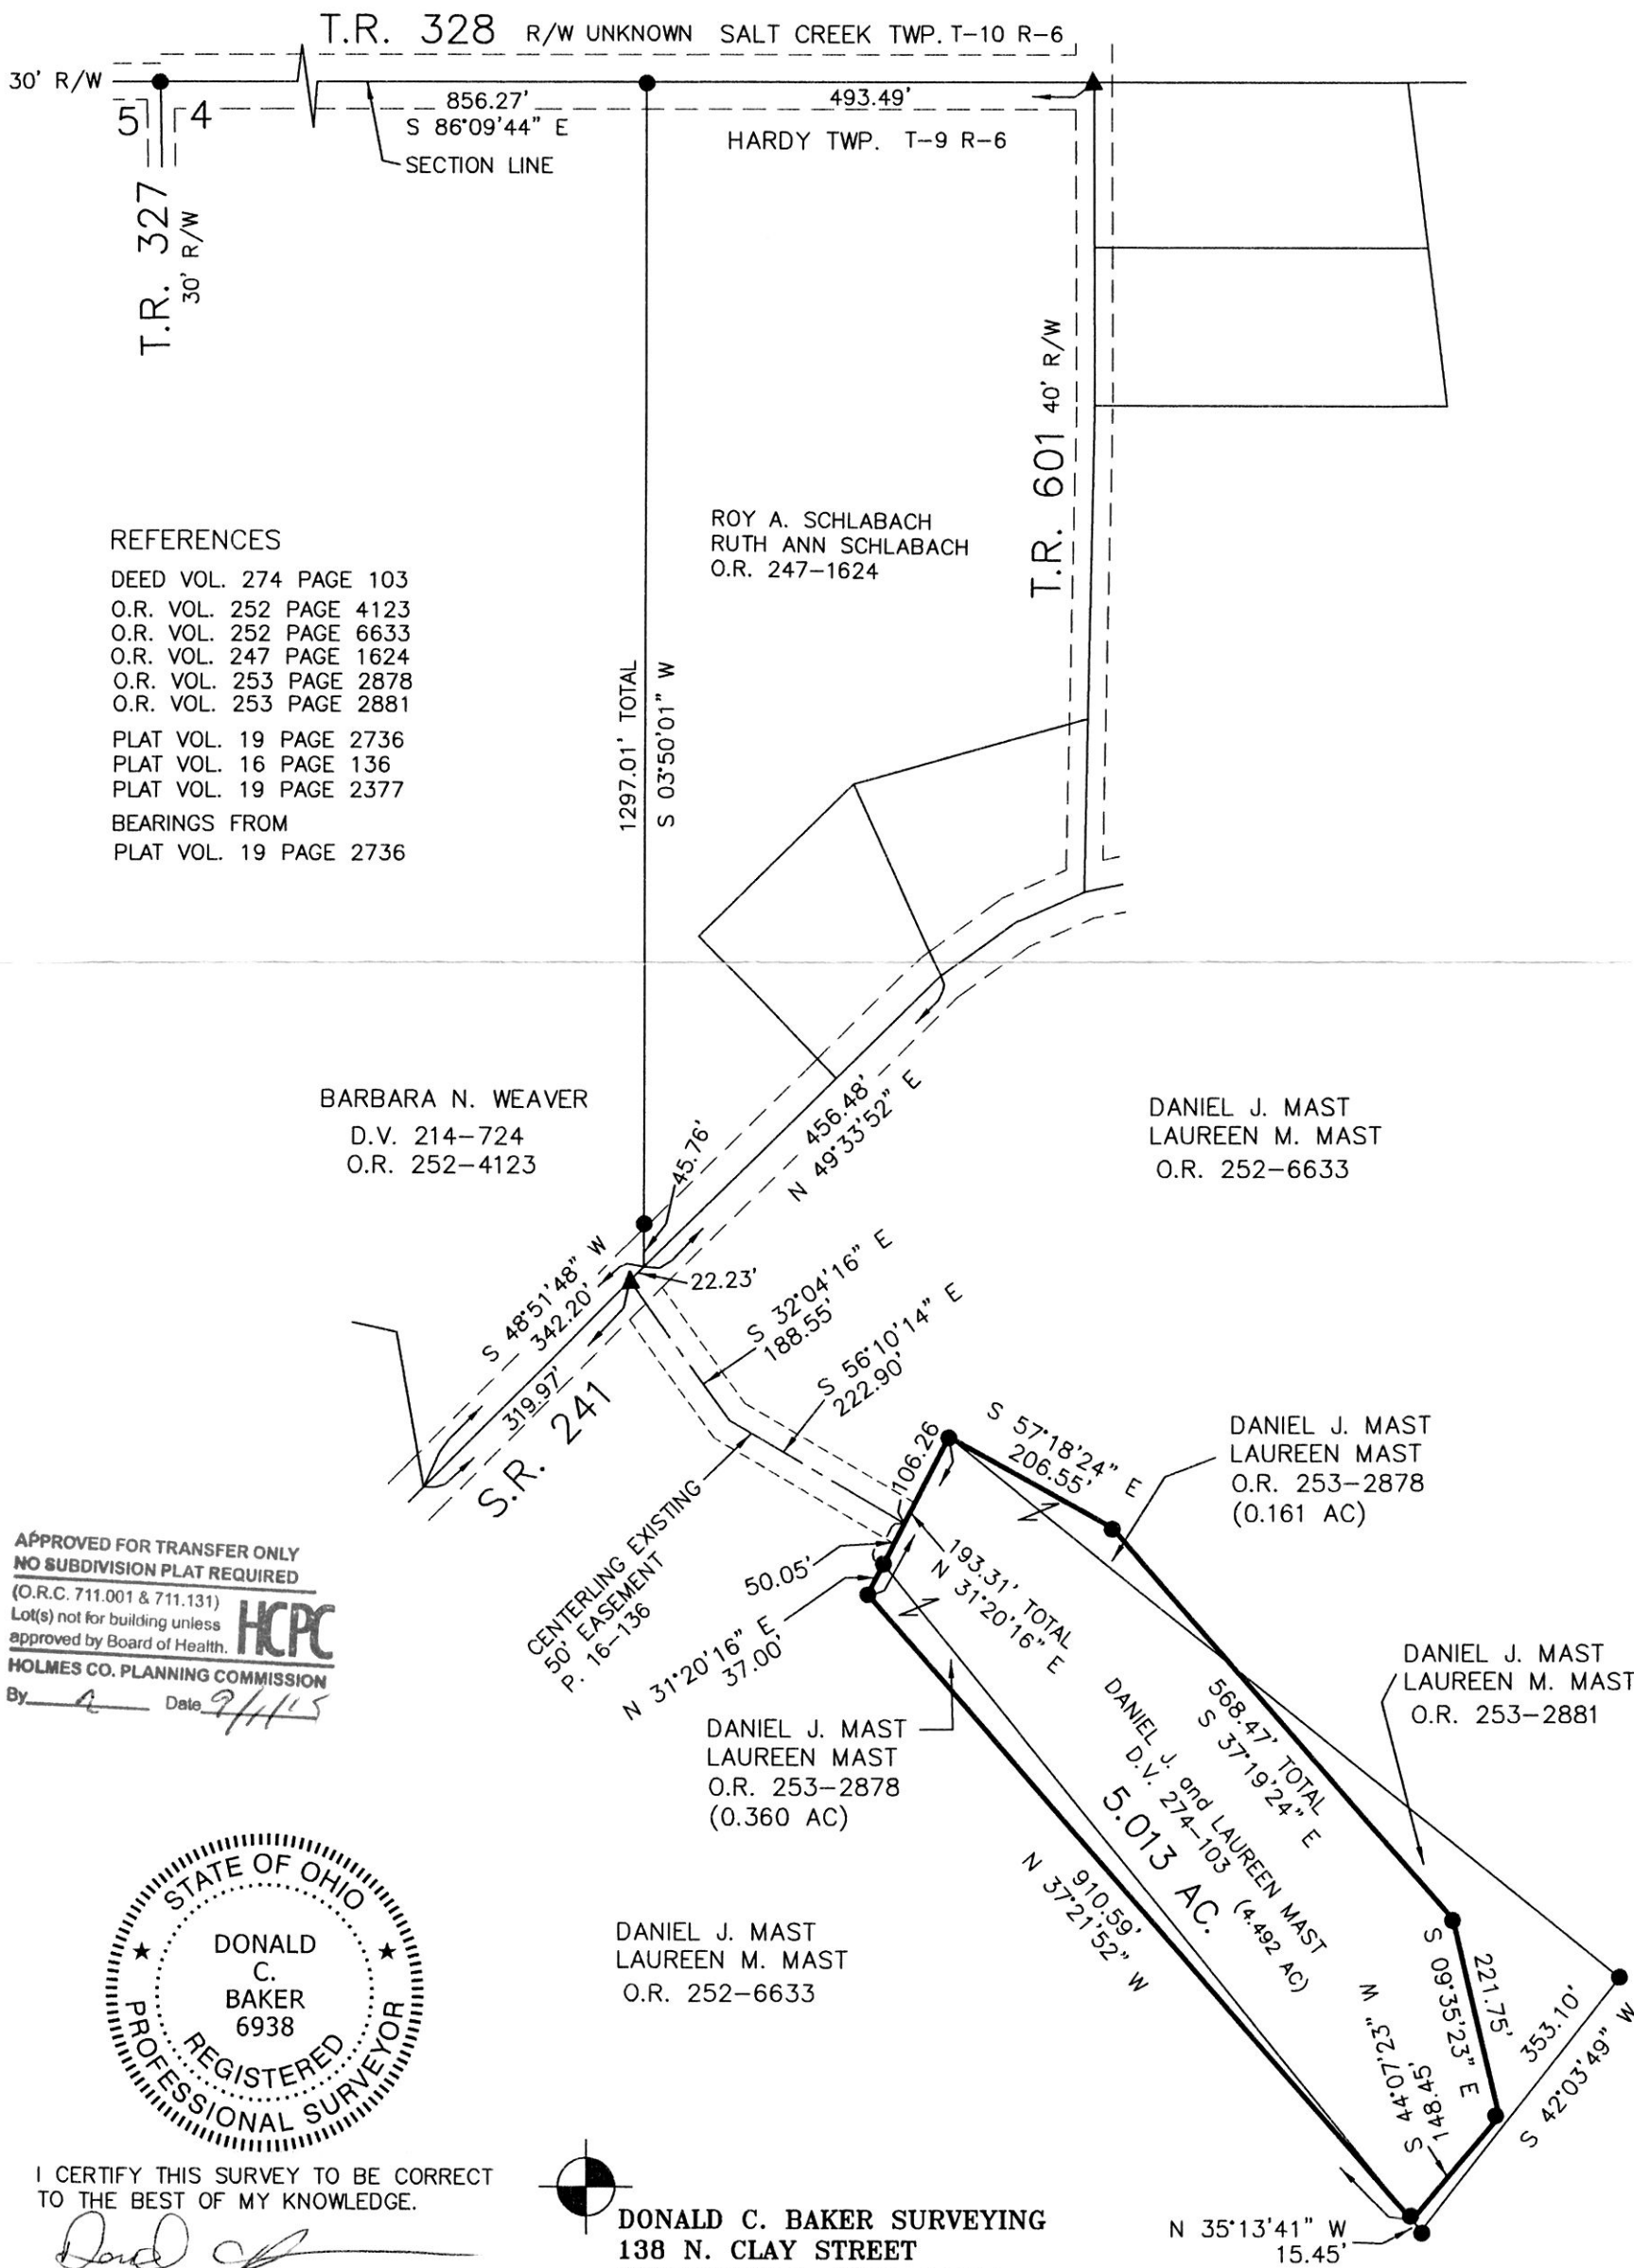

REFERENCES

- DEED VOL. 274 PAGE 103
- O.R. VOL. 252 PAGE 4123
- O.R. VOL. 252 PAGE 6633
- O.R. VOL. 247 PAGE 1624
- O.R. VOL. 253 PAGE 2878
- O.R. VOL. 253 PAGE 2881
- PLAT VOL. 19 PAGE 2736
- PLAT VOL. 16 PAGE 136
- PLAT VOL. 19 PAGE 2377
- BEARINGS FROM  
PLAT VOL. 19 PAGE 2736

APPROVED FOR TRANSFER ONLY  
 NO SUBDIVISION PLAT REQUIRED  
 (O.R.C. 711.001 & 711.131)  
 Lot(s) not for building unless  
 approved by Board of Health.  
**HCP**  
 HOLMES CO. PLANNING COMMISSION  
 By                      Date 9/1/15



I CERTIFY THIS SURVEY TO BE CORRECT  
 TO THE BEST OF MY KNOWLEDGE.

Donald C. Baker  
 DONALD C. BAKER P.S. 6938  
 DATE: AUG. 21, 2015  
 KES\JPD  
 FILE NAME: WORK4\S-145B-15 #456-15

**DONALD C. BAKER SURVEYING**  
 138 N. CLAY STREET  
 MILLERSBURG, OHIO 44654  
 PH. 330-674-4788  
 FAX 330-674-6027

PLAT APPROVED

8/31/15