

8 0 1 6 2 9 0
TX: 4012144



SCALE: 1"=200'

- ▲ R.R. SPIKE FOUND
- 5/8" REBAR FOUND
UNLESS OTHERWISE NOTED
- △ R.R. SPIKE SET
- 5/8" REBAR SET WITH I.D. CAP
I.D. CAP MARKED "BAKER 6938"

REFERENCES


- DEED VOL. 167 PAGE 146
- DEED VOL. 245 PAGE 516
- O.R. VOL. 1 PAGE 28
- O.R. VOL. 244 PAGE 3093
- O.R. VOL. 184 PAGE 1761
- O.R. VOL. 217 PAGE 3134
- PLAT VOL. 16 PAGE 619
- PLAT VOL. 17 PAGE 843
- PLAT VOL. 17 PAGE 872
- PLAT VOL. 19 PAGE 535
- BEARINGS FROM
PLAT VOL. 17 PAGE 872



I CERTIFY THIS SURVEY TO BE CORRECT TO THE BEST OF MY KNOWLEDGE.
Donald C. Baker
DONALD C. BAKER P.S. 6938
DATE: AUG. 3, 2015
CJG/JNG
FILE NAME: WORK4\S-359-15

CLARK TOWNSHIP
S.E. & S.W. QTRS. SECTION 4
T-8 N; R-4 W
HOLMES COUNTY, OHIO

SURVEYED FOR: BRYAN MILLER

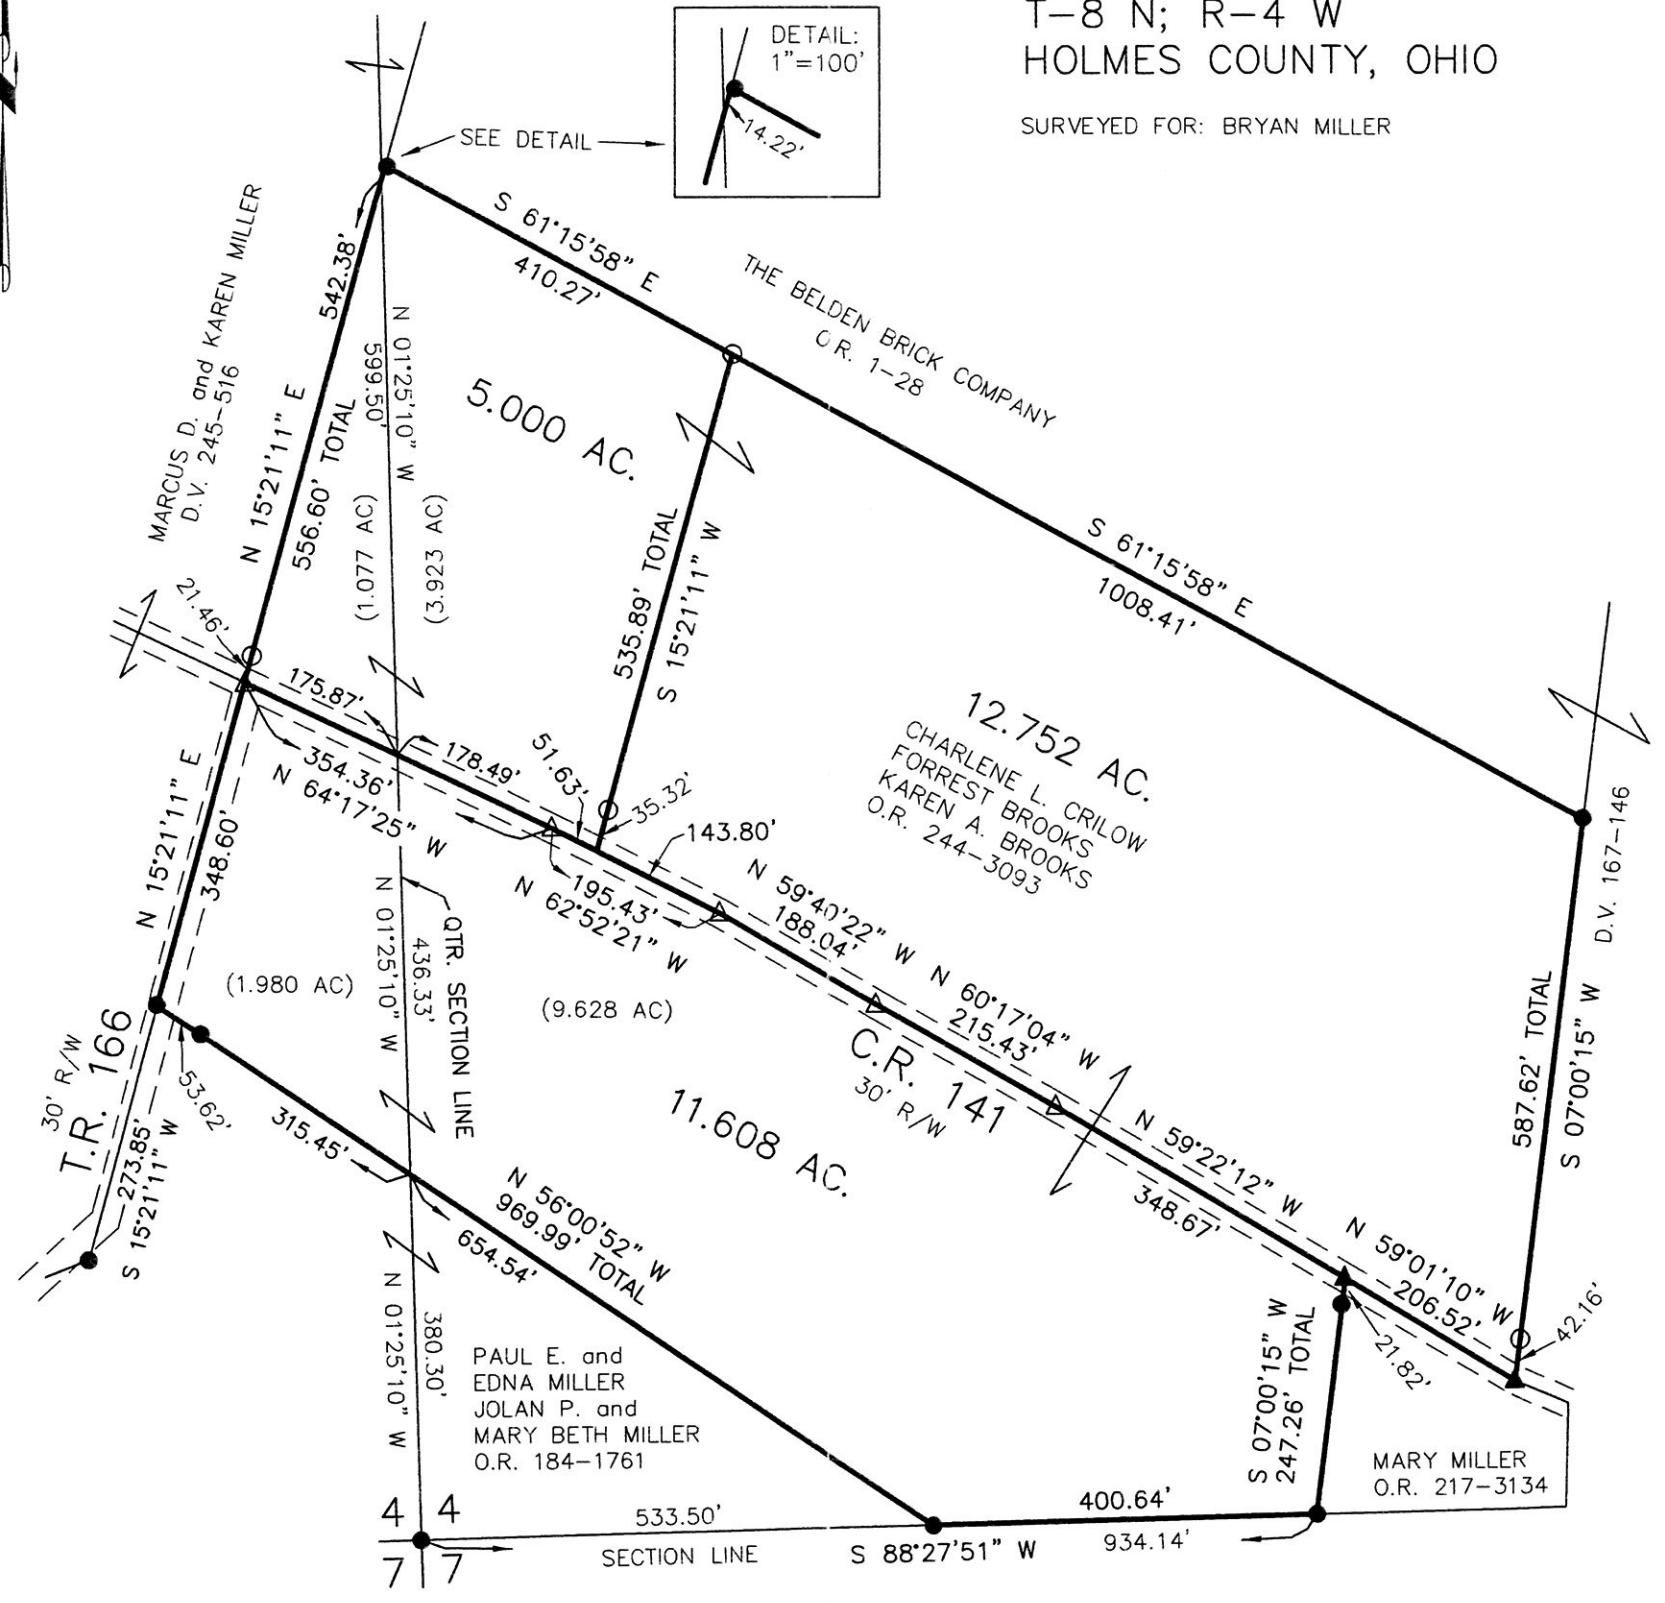

APPROVED FOR TRANSFER ONLY
NO SUBDIVISION PLAT REQUIRED
(O.R.C. 711.001 & 711.131)
Lot(s) not for building unless
approved by Board of Health.
HOLMES CO. PLANNING COMMISSION
By: *[Signature]* Date: 9-4-15

201500095753
B: 19 P: 2815
FILED FOR RECORD IN
HOLMES COUNTY, OH
ANITA HALL, COUNTY RECORDER
09/14/2015 9:42 AM
SMALL PLAT . 40.00

ORV 253 PGS 5080,
5093,
5121

DONALD C. BAKER SURVEYING
138 N. CLAY STREET
MILLERSBURG, OHIO 44654
PH. 330-674-4788
FAX 330-674-6027

PLAT APPROVED

8/21/2015