


ORV 253 P5314

HARDY TOWNSHIP
 3RD. QTR., LOT 6
 T-9 N; R-7 W
 HOLMES COUNTY, OHIO

SURVEYED FOR: BESS PROPER

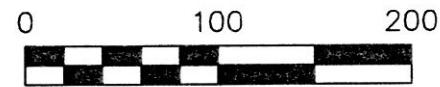

SCALE: 1"=100'


- STONE FOUND
- P.K. NAIL FOUND
- ▲ R.R. SPIKE FOUND
- 5/8" REBAR FOUND UNLESS OTHERWISE NOTED
- 5/8" REBAR SET WITH I.D. CAP I.D. CAP MARKED "BAKER 6938"
- △ R.R. SPIKE SET

NOTE: REVISED PLAT FROM SURVEYS MADE IN 2002 & 2005.



I CERTIFY THIS SURVEY TO BE CORRECT TO THE BEST OF MY KNOWLEDGE.

Donald C. Baker
 DONALD C. BAKER P.S. 6938
 DATE: AUG. 5, 2015
 CJB\JPD
 FILE NAME: WORK4\S-382-15

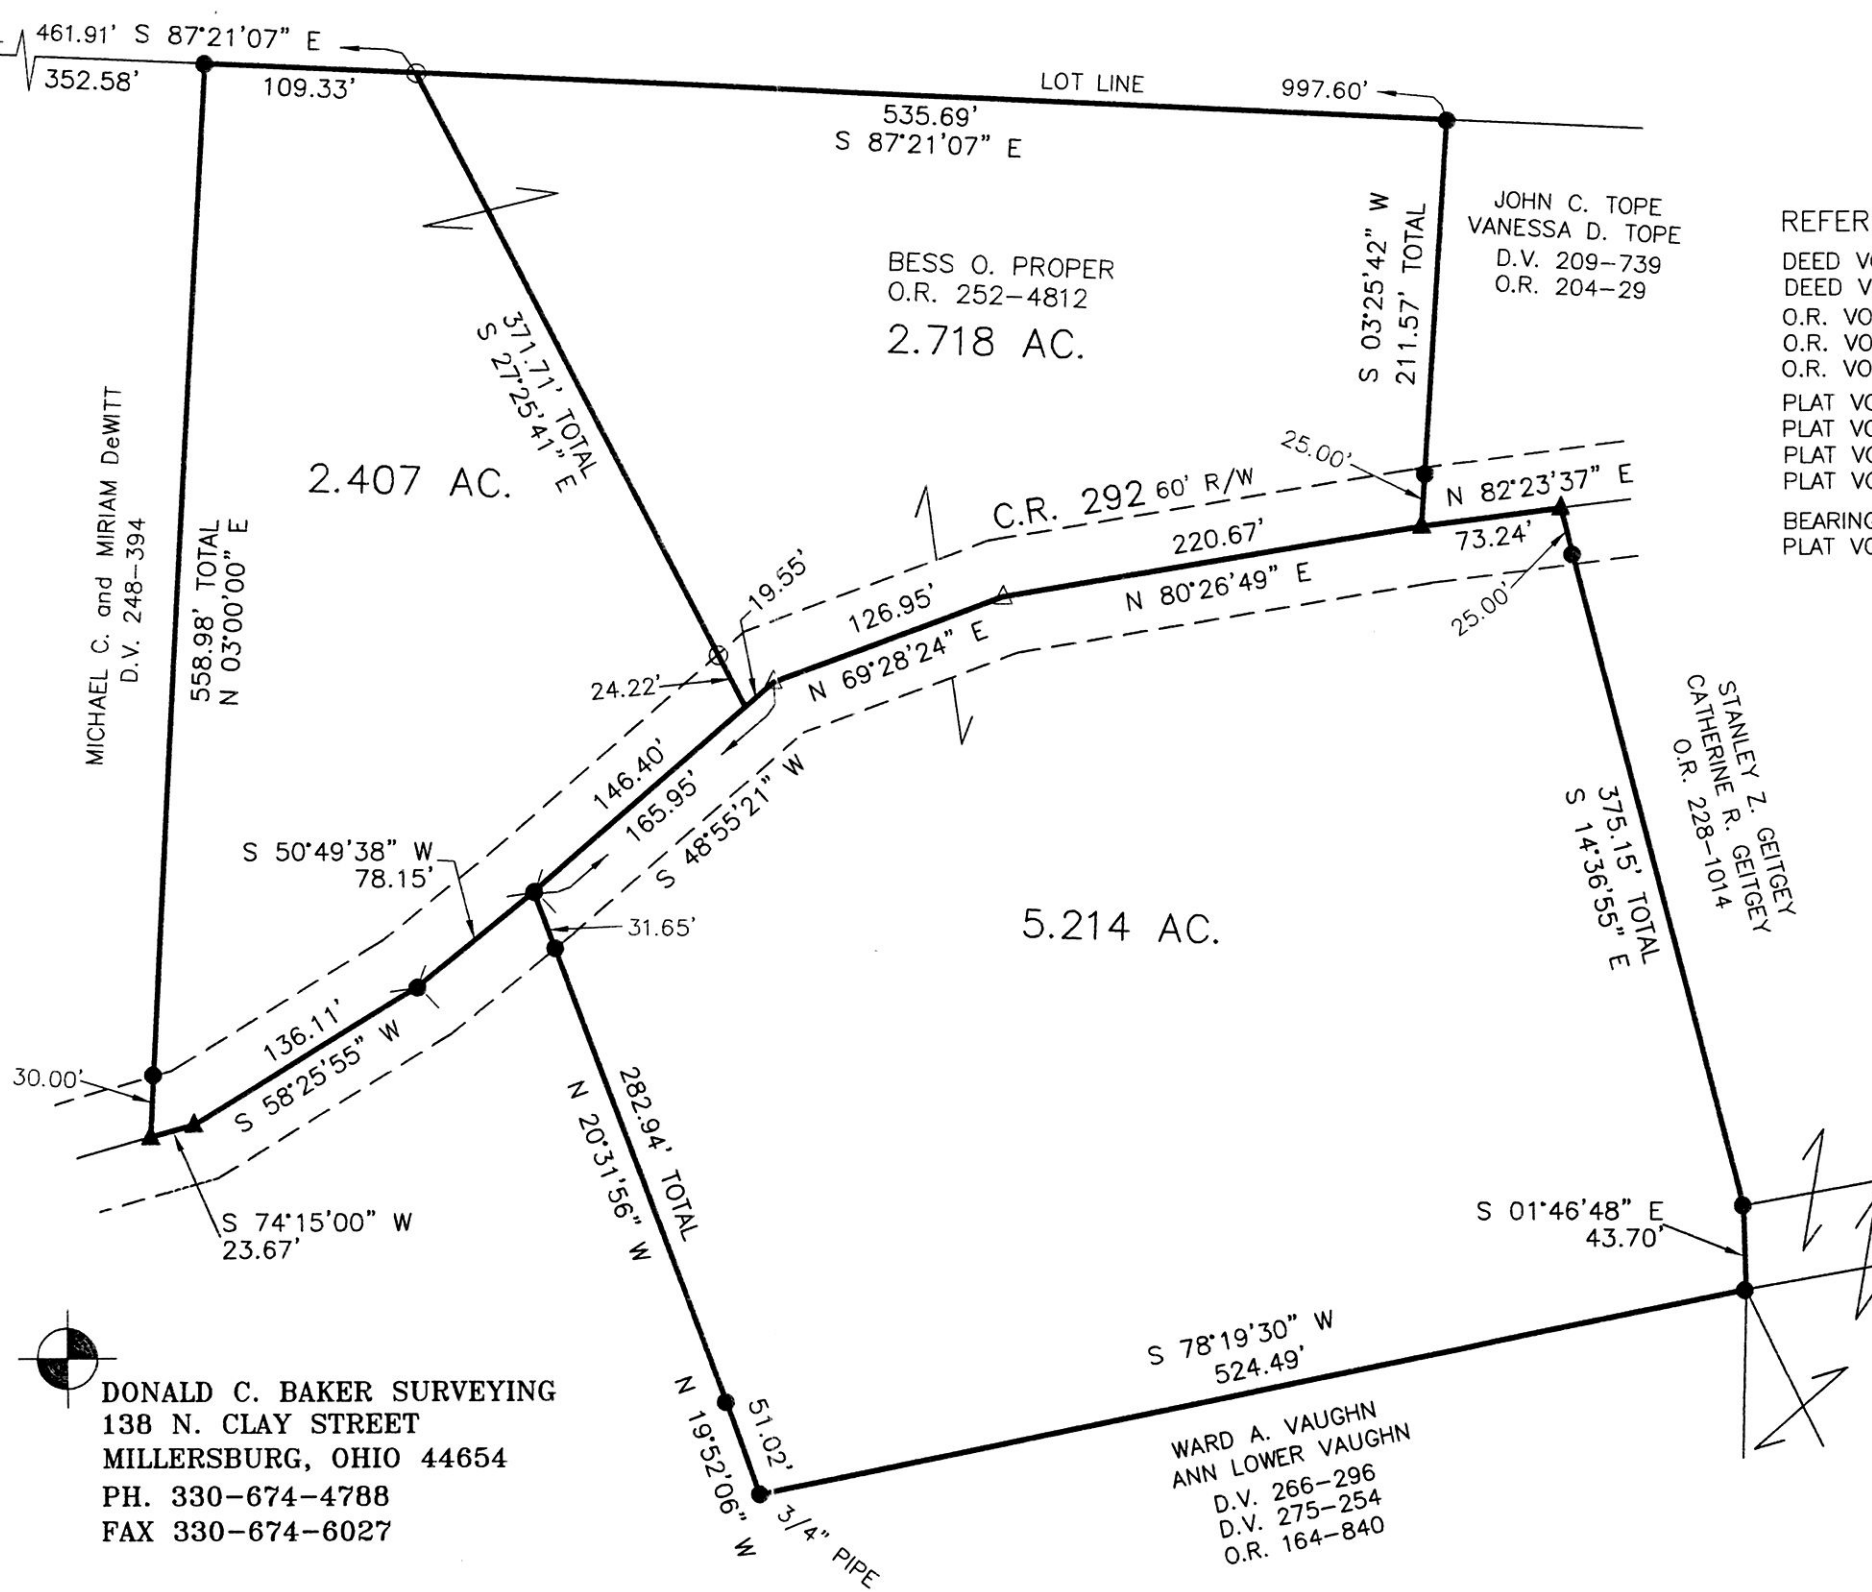

- REFERENCES
- DEED VOL. 209 PAGE 739
 - DEED VOL. 248 PAGE 394
 - O.R. VOL. 94 PAGE 756
 - O.R. VOL. 164 PAGE 840
 - O.R. VOL. 252 PAGE 4812
 - PLAT VOL. 7 PAGE 631
 - PLAT VOL. 14 PAGE 24
 - PLAT VOL. 11 PAGE 108
 - PLAT VOL. 12 PAGE 504
 - BEARINGS FROM PLAT VOL. 12 PAGE 504

APPROVED FOR TRANSFER ONLY
 NO SUBDIVISION PLAT REQUIRED
 (O.R.C. 711.001 & 711.131)
 Lot(s) not for building unless approved by Board of Health.
 HCPC
 HOLMES CO. PLANNING COMMISSION
 By *[Signature]* Date *8/25/15*

PLAT APPROVED

8/19/2015