


- STONE FOUND
- 5/8" REBAR FOUND UNLESS OTHERWISE NOTED
- △ R.R. SPIKE SET
- 5/8" REBAR SET WITH I.D. CAP I.D. CAP MARKED "BAKER 6938"

SALT CREEK TOWNSHIP  
S.W. QTR. SECTION 6  
T-14 N; R-12 W  
HOLMES COUNTY, OHIO

SURVEYED FOR: RUEBEN MILLER

REFERENCES  
 O.R. VOL. 216 PAGE 1975  
 PLAT VOL. 10 PAGE 284  
 PLAT VOL. 10 PAGE 690  
 PLAT VOL. 17 PAGE 464  
 PLAT VOL. 14 PAGE 544  
 BEARINGS ASSUMED

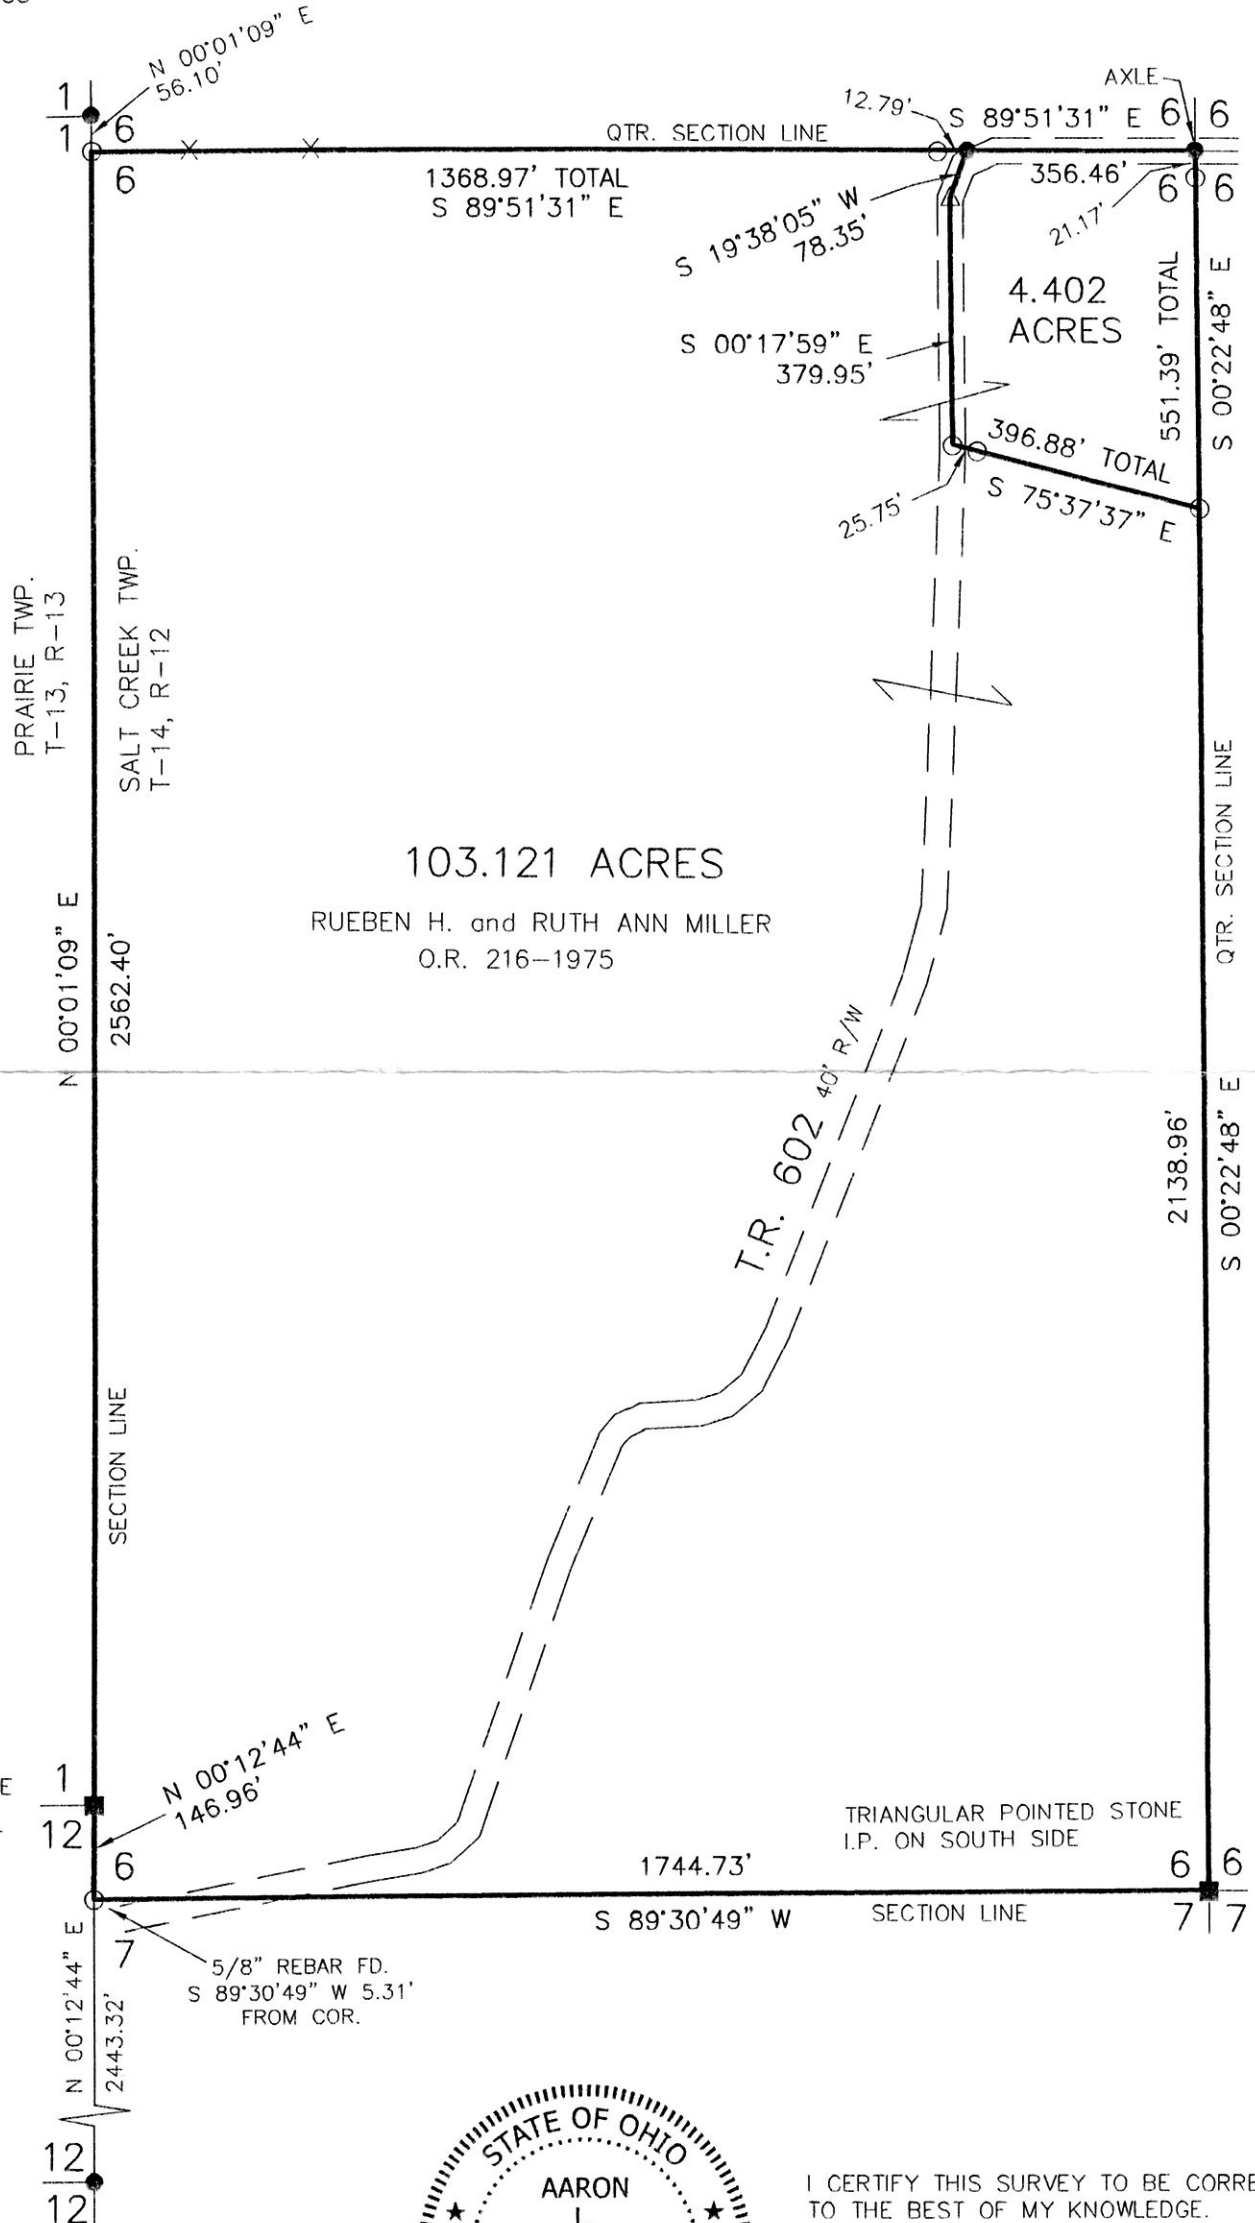

103.121 ACRES  
RUEBEN H. and RUTH ANN MILLER  
O.R. 216-1975

4.402 ACRES

APPROVED FOR TRANSFER ONLY  
 NO SUBDIVISION PLAT REQUIRED  
 (O.R.C. 711.001 & 711.131)  
 Lot(s) not for building unless  
 approved by Board of Health.  
**HCPC**  
 HOLMES CO. PLANNING COMMISSION  
 By *[Signature]* Date 10-8-15



DONALD C. BAKER SURVEYING  
 138 N. CLAY STREET  
 MILLERSBURG, OHIO 44654  
 PH. 330-674-4788  
 FAX 330-674-6027  
 EMAIL: bakersurveying@gmail.com



I CERTIFY THIS SURVEY TO BE CORRECT TO THE BEST OF MY KNOWLEDGE.

*[Signature]*  
 AARON L. GERBER P.S. 8379  
 DATE: AUGUST 25, 2015  
 ALG\CJG  
 FILE NAME: WORK5\S-453-15\MLD

PLAT APPROVED

10/8/15