



DRY 254 P 165

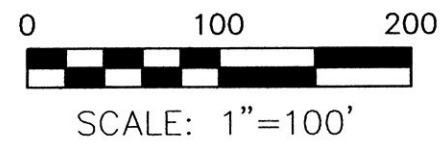

- STONE FOUND
- 5/8" REBAR FOUND UNLESS OTHERWISE NOTED
- 5/8" REBAR SET WITH I.D. CAP I.D. CAP MARKED "BAKER 6938"

RICHLAND TOWNSHIP
S.E. QTR. SECTION 21
T-8 N; R-9 W
HOLMES COUNTY, OHIO

SURVEYED FOR: FRED HAWKINS III

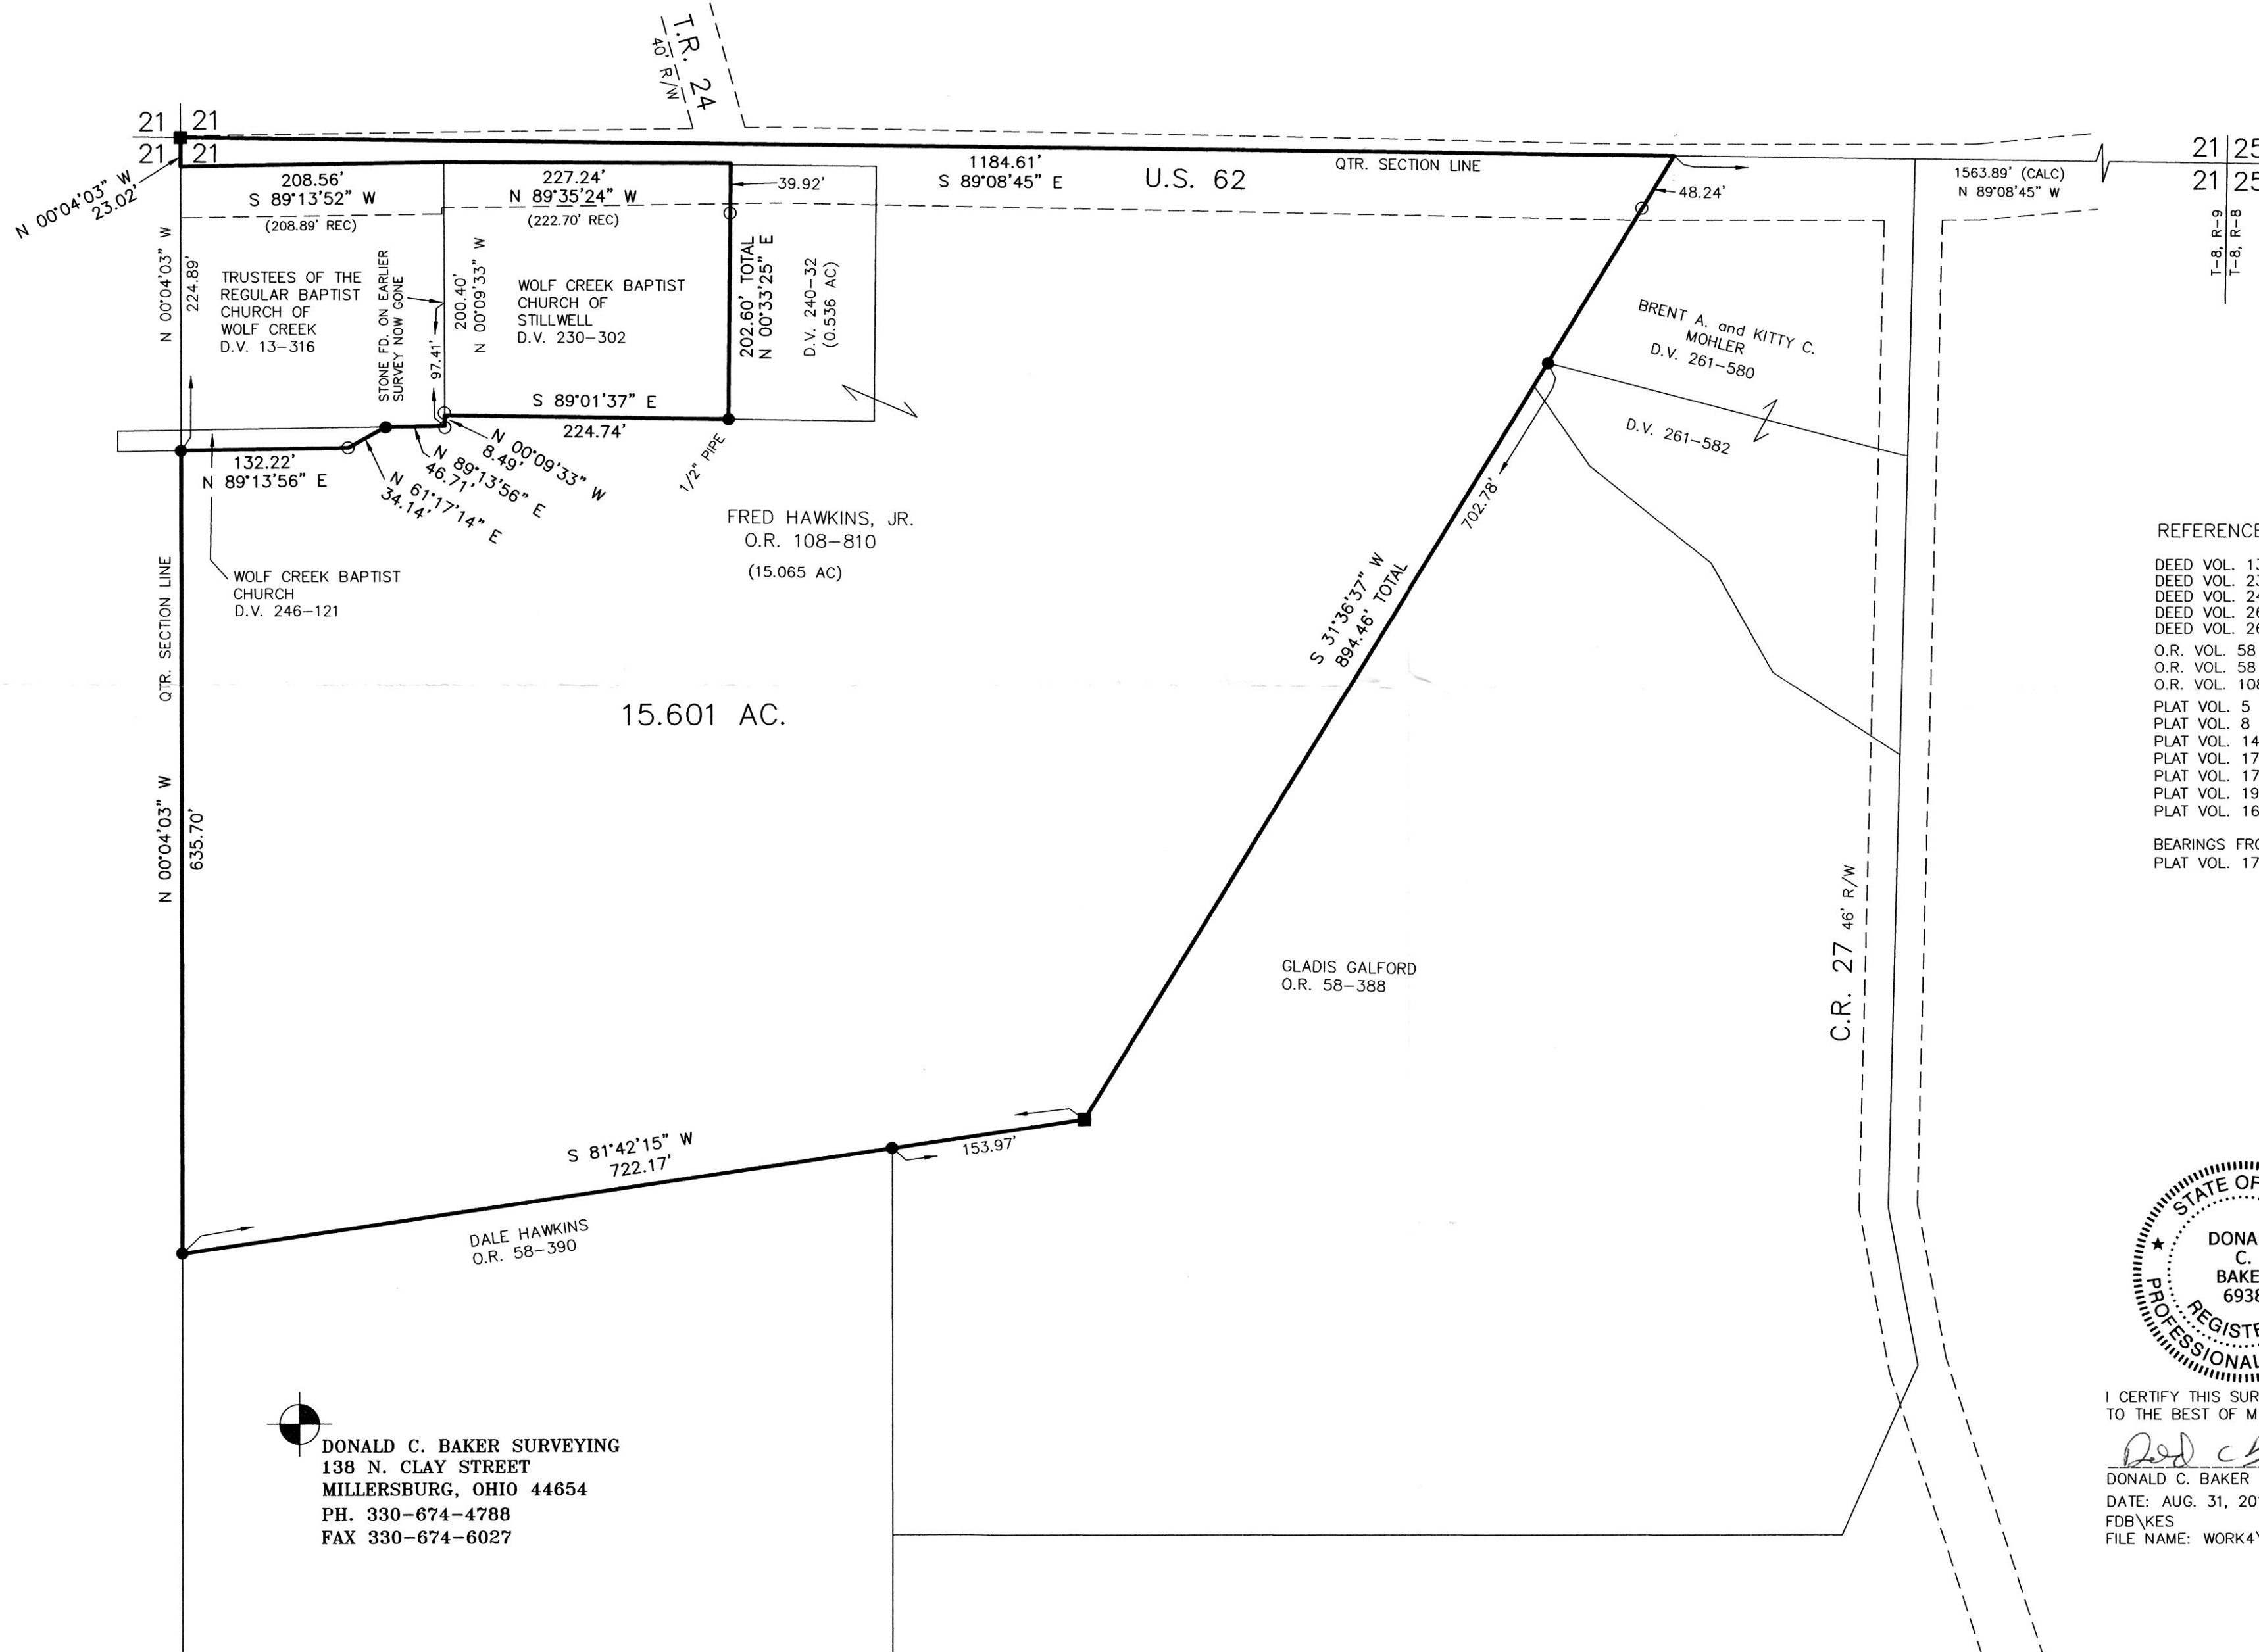

REFERENCES

- DEED VOL. 13 PAGE 316
- DEED VOL. 230 PAGE 302
- DEED VOL. 240 PAGE 32
- DEED VOL. 261 PAGE 580
- DEED VOL. 261 PAGE 582
- O.R. VOL. 58 PAGE 388
- O.R. VOL. 58 PAGE 390
- O.R. VOL. 108 PAGE 810
- PLAT VOL. 5 PAGE 105
- PLAT VOL. 8 PAGE 338
- PLAT VOL. 14 PAGE 302
- PLAT VOL. 17 PAGE 356
- PLAT VOL. 17 PAGE 630
- PLAT VOL. 19 PAGE 2725
- PLAT VOL. 16 PAGE 888

BEARINGS FROM
PLAT VOL. 17 PAGE 630



I CERTIFY THIS SURVEY TO BE CORRECT
TO THE BEST OF MY KNOWLEDGE.

Donald C. Baker
DONALD C. BAKER P.S. 6938
DATE: AUG. 31, 2015
FDB/KES
FILE NAME: WORK4\S-463-15

DONALD C. BAKER SURVEYING
138 N. CLAY STREET
MILLERSBURG, OHIO 44654
PH. 330-674-4788
FAX 330-674-6027

PLAT APPROVED

10 / 2 / 15