

WALNUT CREEK TOWNSHIP  
 N.E. QTR. SECTION 19  
 T-9 N; R-5 W  
 HOLMES COUNTY, OHIO

SURVEYED FOR: PATRICIA LENHART

0 50 100



SCALE: 1"=50'

- STONE FOUND
- 5/8" REBAR FOUND UNLESS OTHERWISE NOTED
- 5/8" REBAR SET WITH I.D. CAP I.D. CAP MARKED "BAKER 6938"

REFERENCES


- DEED VOL. 108 PAGE 143
- DEED VOL. 201 PAGE 352
- O.R. VOL. 184 PAGE 2043
- O.R. VOL. 253 PAGE 1536
- PLAT VOL. 2 PAGE 230
- PLAT VOL. 9 PAGE 206
- PLAT VOL. 16 PAGE 871
- PLAT VOL. 17 PAGE 707
- PLAT VOL. 19 PAGE 539
- BEARINGS FROM PLAT VOL. 19 PAGE 539



I CERTIFY THIS SURVEY TO BE CORRECT TO THE BEST OF MY KNOWLEDGE.


*Donald C. Baker*

DONALD C. BAKER P.S. 6938  
 DATE: AUG. 25, 2015  
 FDB\JPD  
 FILE NAME: WORK4\S-422-15

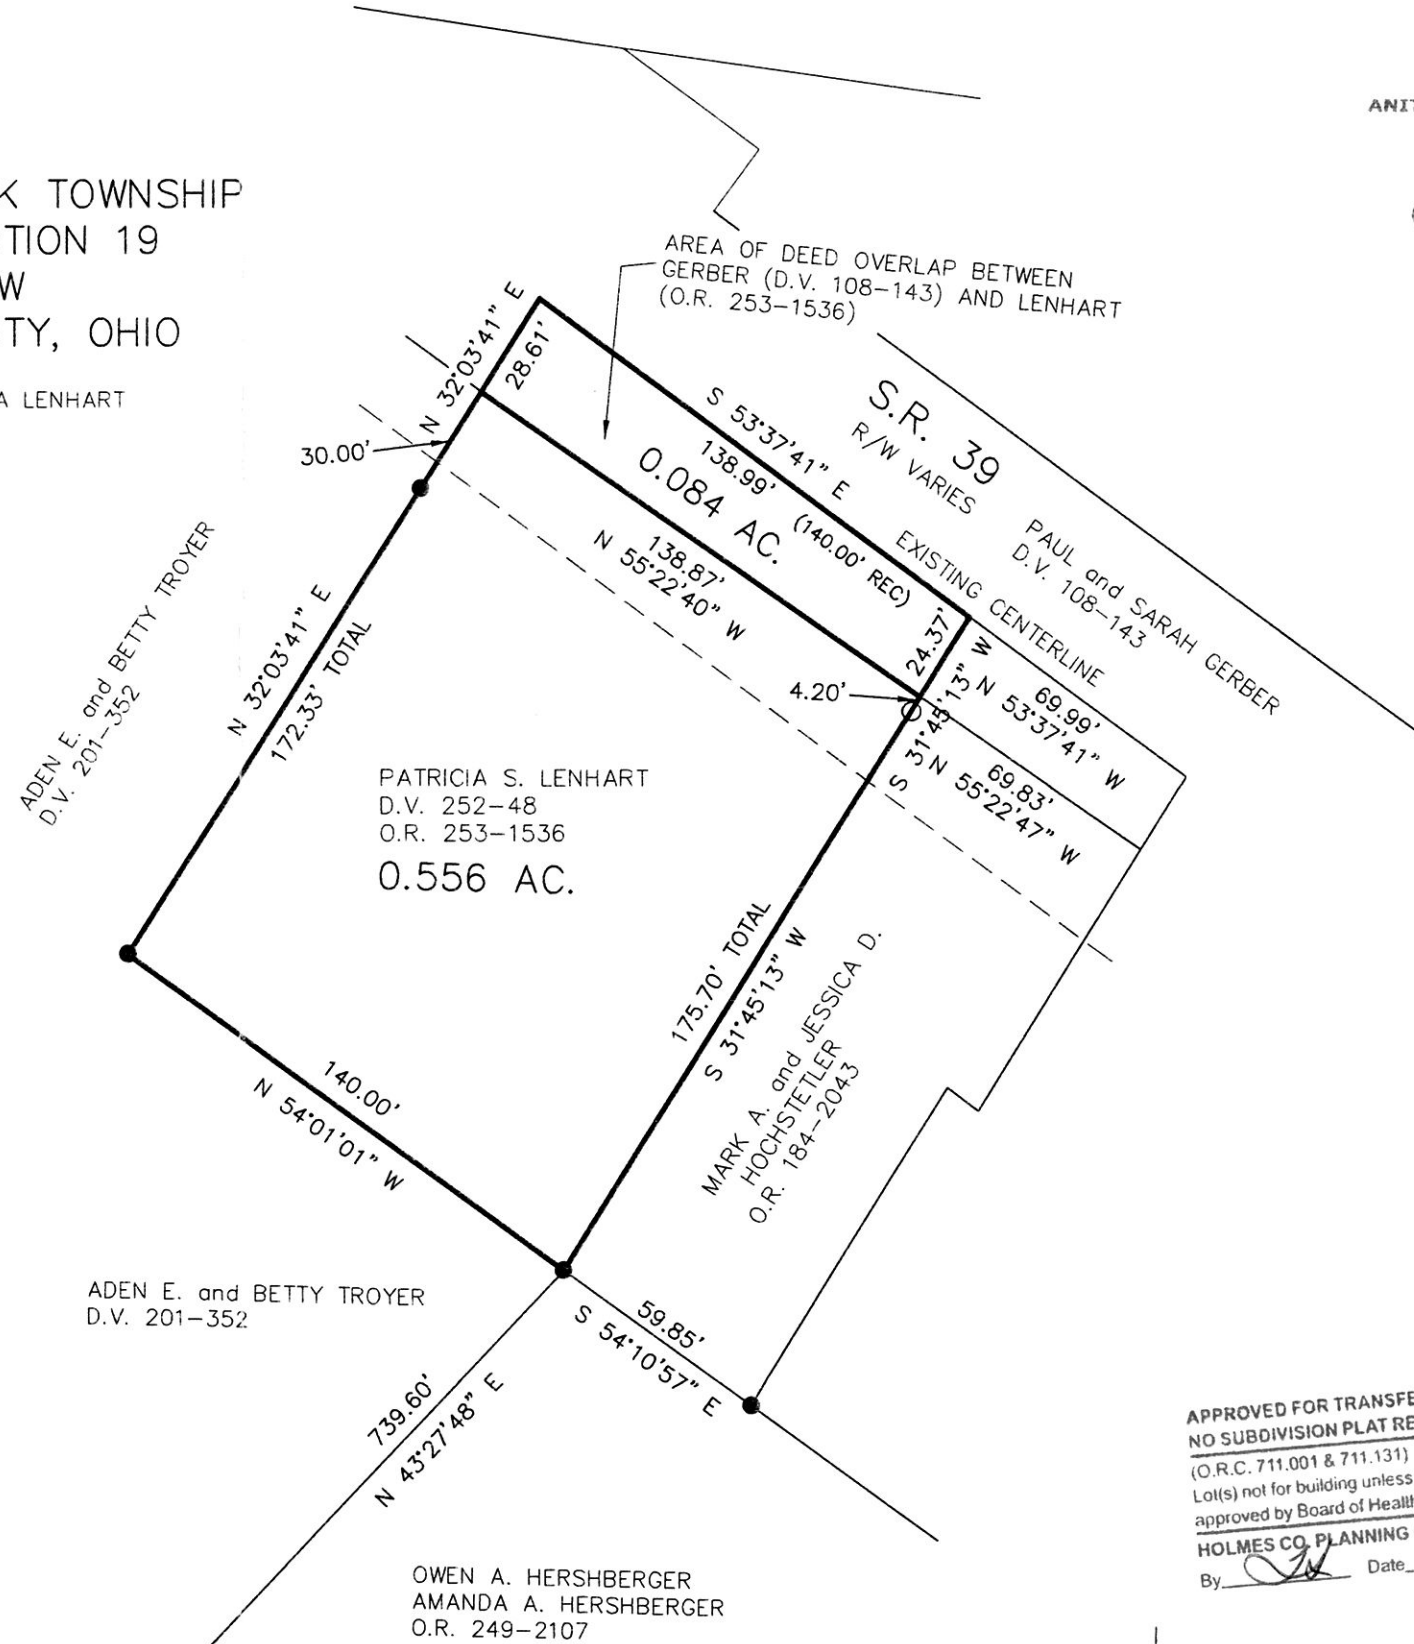

APPROVED FOR TRANSFER ONLY  
 NO SUBDIVISION PLAT REQUIRED  
 (O.R.C. 711.001 & 711.131)  
 Lot(s) not for building unless approved by Board of Health.  
 HCPC  
 HOLMES CO. PLANNING COMMISSION  
 By: *[Signature]* Date: 9-18-15

DONALD C. BAKER SURVEYING  
 138 N. CLAY STREET  
 MILLERSBURG, OHIO 44654  
 PH. 330-674-4788  
 FAX 330-674-6027

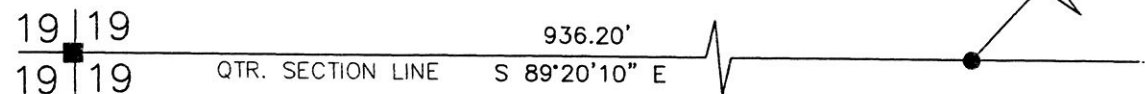

PLAT APPROVED  
 9/16/15

