

P. 19-2840

201500096318

B: 19 P: 2840

FILED FOR RECORD IN

HOLMES COUNTY, OH


ANITA HALL, COUNTY RECORDER

10/16/2015 3:45 PM

SMALL PLAT . 40.00

PAGES: 1

ORV 254 P560

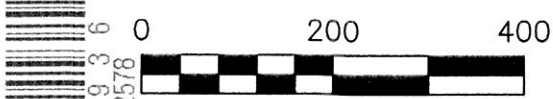


SCALE: 1"=200'

● 5/8" REBAR FOUND
UNLESS OTHERWISE NOTED

○ 5/8" REBAR SET WITH I.D. CAP
I.D. CAP MARKED "BAKER 6938"

HARDY TOWNSHIP
2ND. QTR., LOT 8
T-9 N; R-7 W
HOLMES COUNTY, OHIO

SURVEYED FOR: IVAN S. MILLER

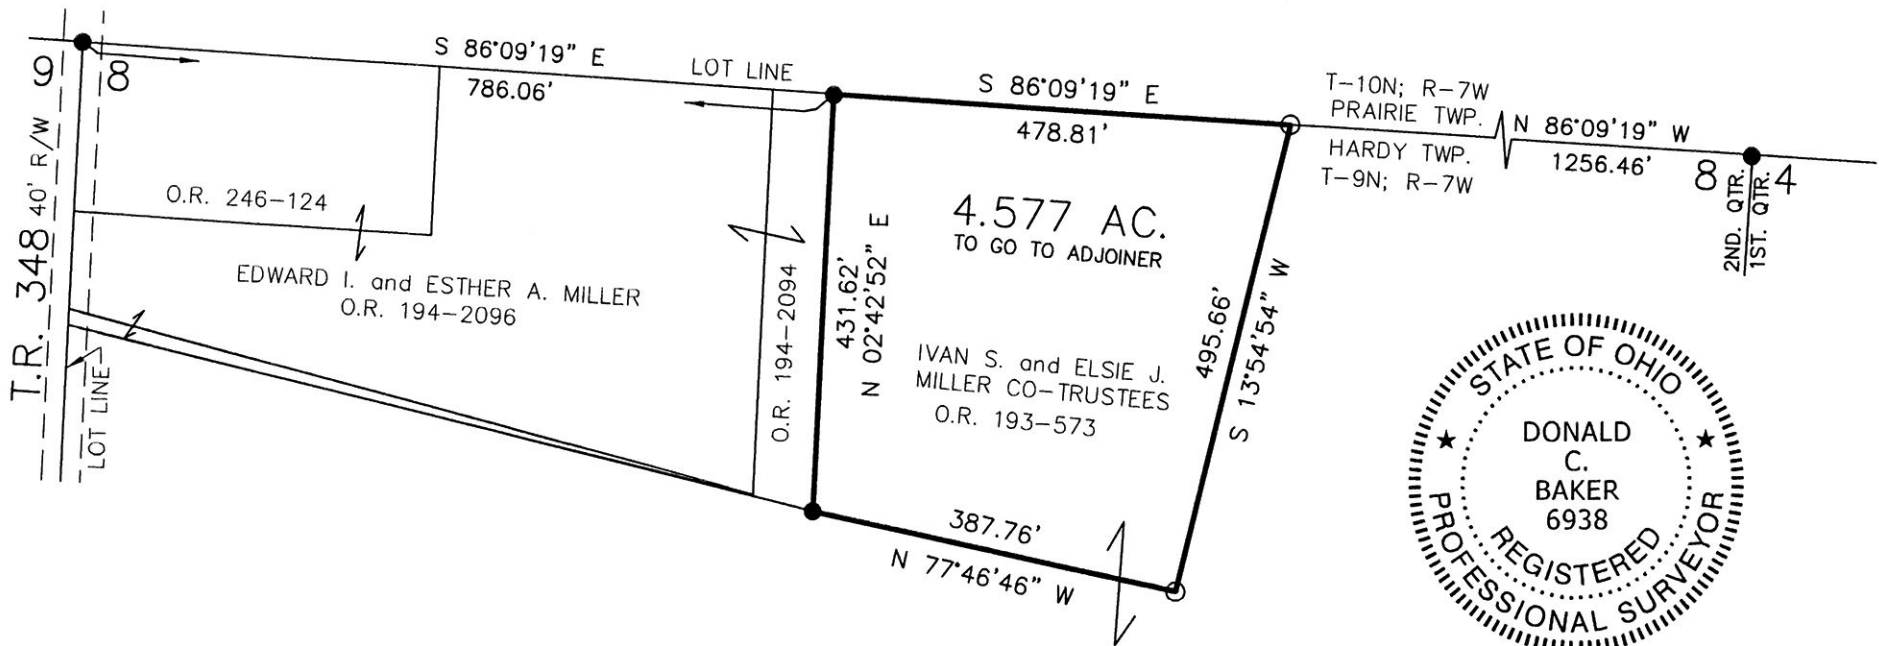

I CERTIFY THIS SURVEY TO BE CORRECT
TO THE BEST OF MY KNOWLEDGE.

Donald C. Baker

DONALD C. BAKER

P.S. 6938

DATE: AUG. 26, 2015

FDB\JPD

FILE NAME: WORK4\S-425-15



DONALD C. BAKER SURVEYING
138 N. CLAY STREET
MILLERSBURG, OHIO 44654
PH. 330-674-4788
FAX 330-674-6027

REFERENCES

O.R. VOL. 193 PAGE 573
PLAT VOL. 2 PAGE 371
PLAT VOL. 12 PAGE 106
PLAT VOL. 16 PAGE 390
BEARINGS FROM
PLAT VOL. 2 PAGE 371

PLAT APPROVED

10/7/2015