

0 200 400



SCALE: 1"=200'


- STONE FOUND
- 5/8" REBAR FOUND UNLESS OTHERWISE NOTED
- 5/8" REBAR SET WITH I.D. CAP I.D. CAP MARKED "BAKER 6938"

MONROE TOWNSHIP  
2ND. QTR., LOTS 7 & 8  
T-9 N; R-8 W  
HOLMES COUNTY, OHIO

SURVEYED FOR: PAUL CONRAD

REFERENCES

DEED VOL. 278 PAGE 955  
DEED VOL. 247 PAGE 745  
PLAT VOL. 14 PAGE 358  
BEARINGS FROM PLAT VOL. 14 PAGE 358

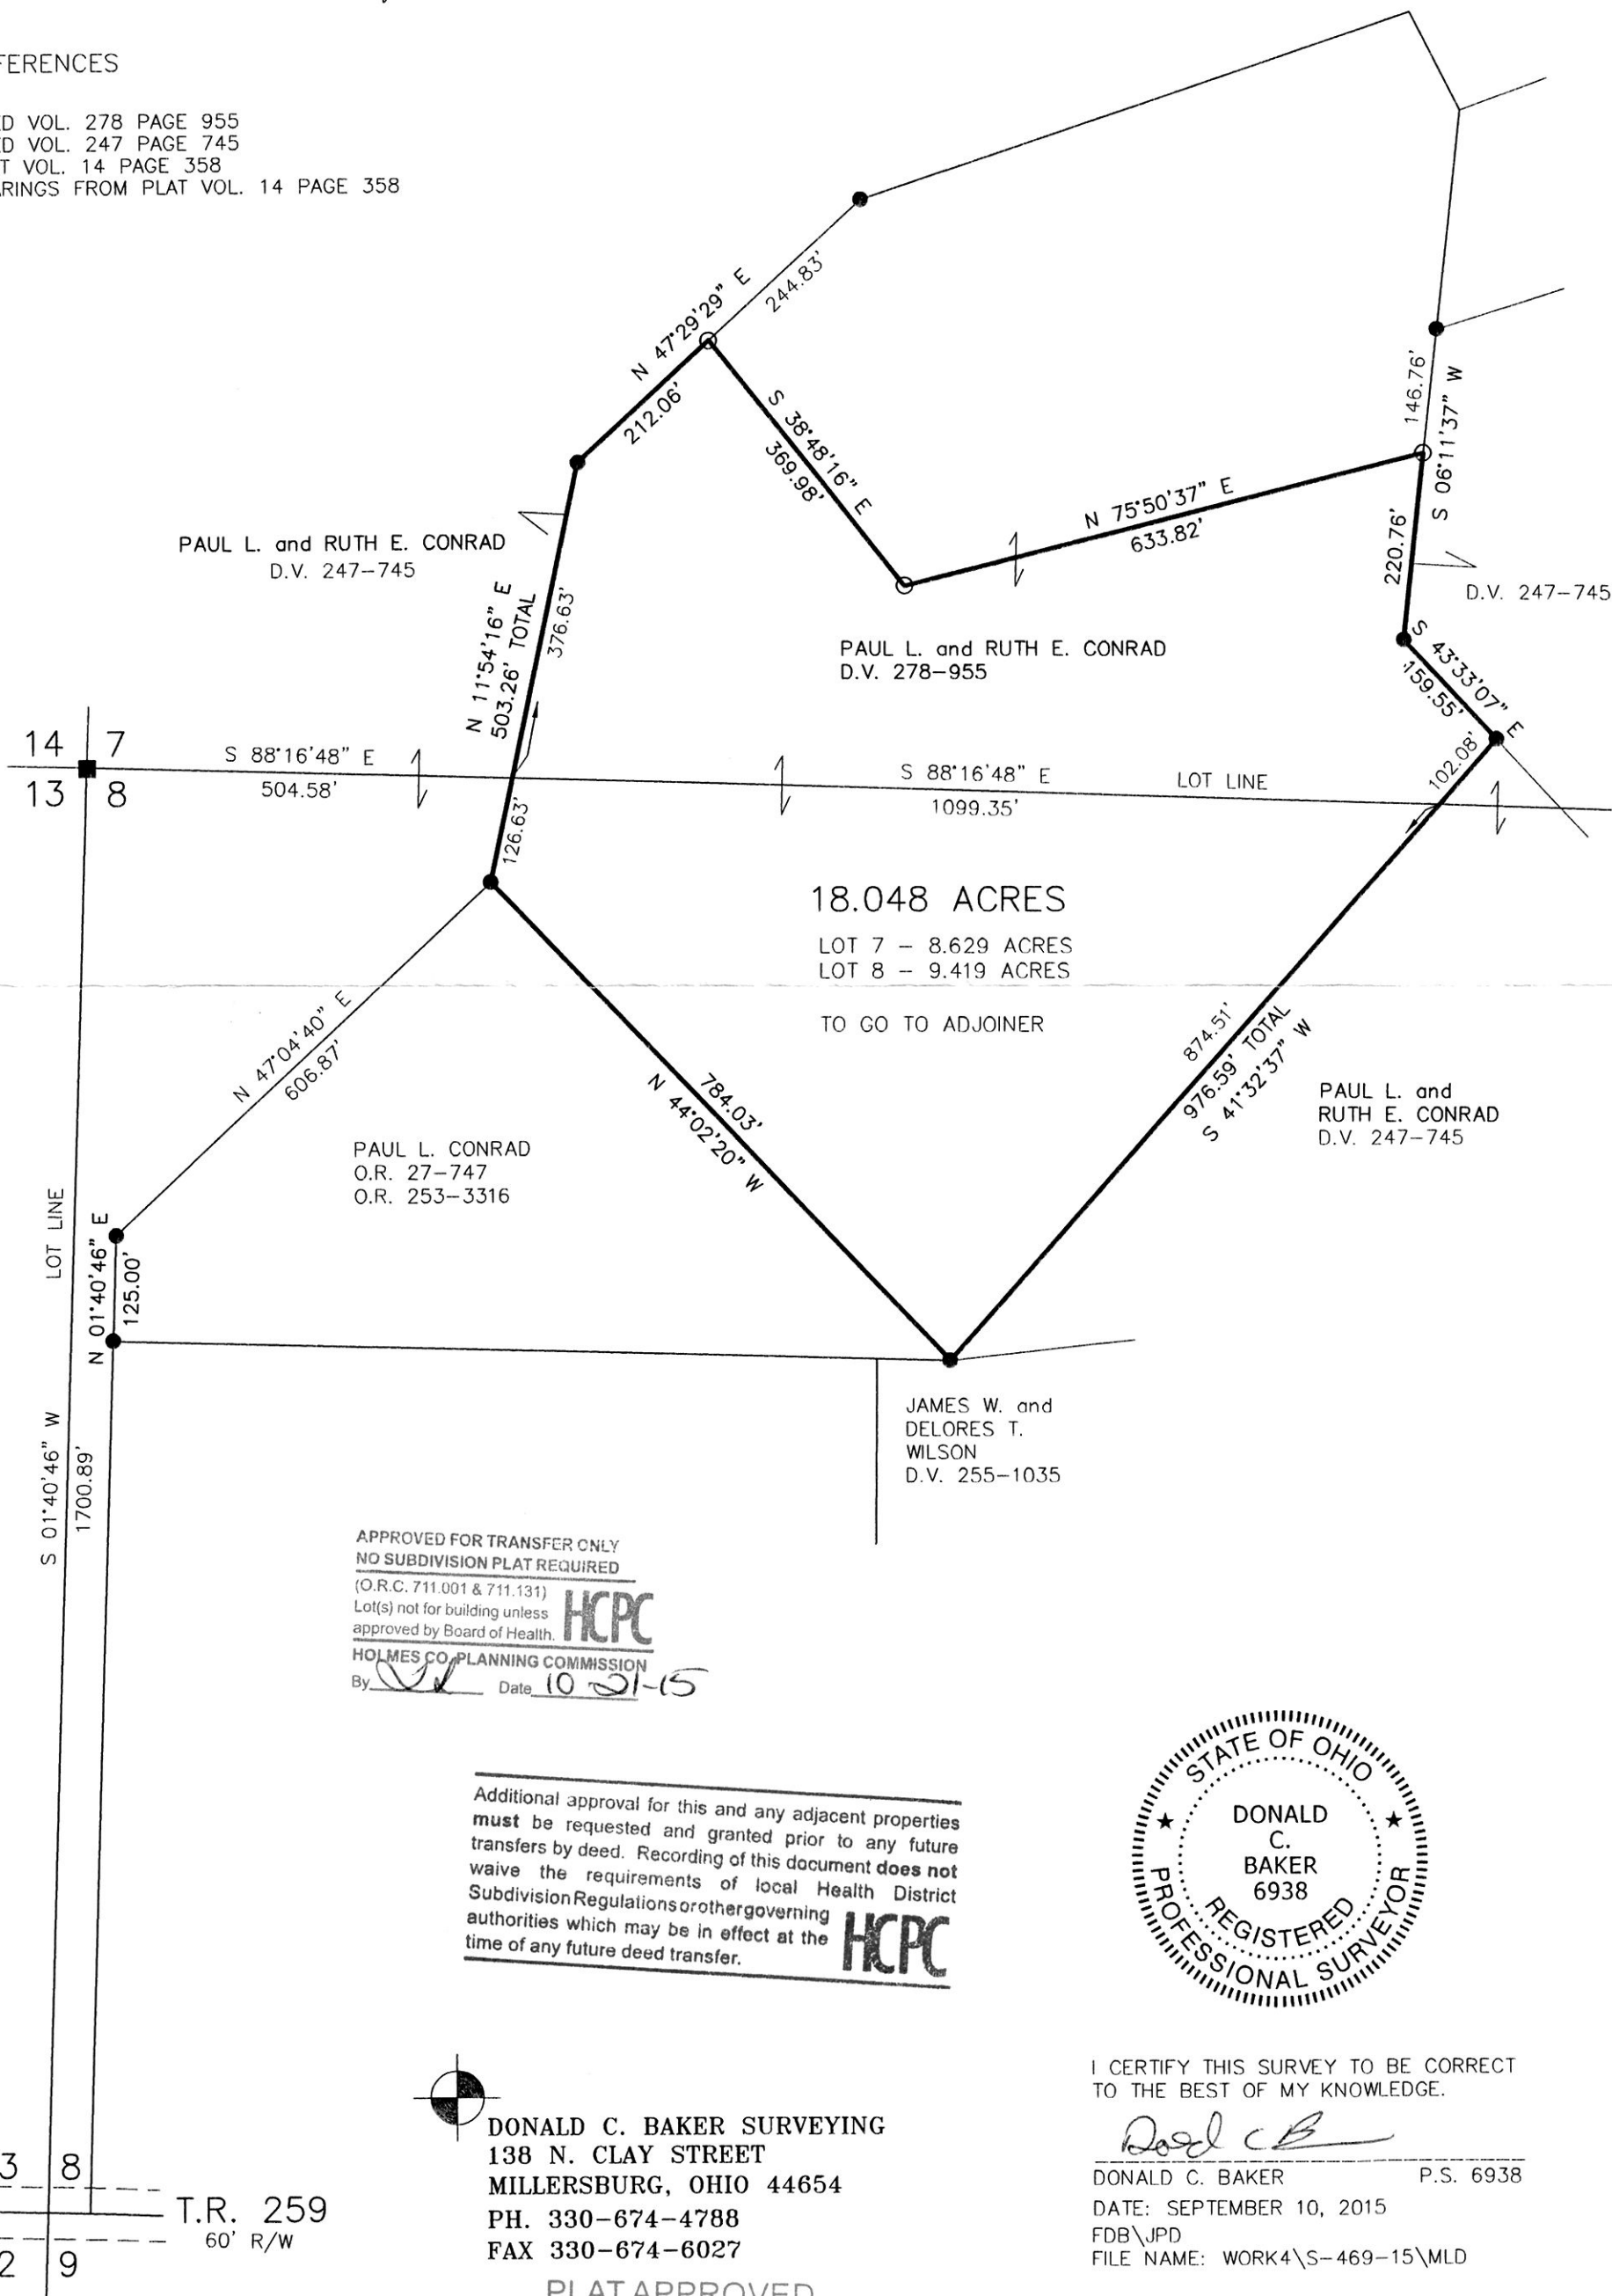


18.048 ACRES

LOT 7 - 8.629 ACRES  
LOT 8 - 9.419 ACRES

TO GO TO ADJOINER

APPROVED FOR TRANSFER ONLY  
NO SUBDIVISION PLAT REQUIRED  
(O.R.C. 711.001 & 711.131)  
Lot(s) not for building unless  
approved by Board of Health.  
HOLMES CO. PLANNING COMMISSION  
By *[Signature]* Date 10-21-15

Additional approval for this and any adjacent properties must be requested and granted prior to any future transfers by deed. Recording of this document does not waive the requirements of local Health District Subdivision Regulations or other governing authorities which may be in effect at the time of any future deed transfer.

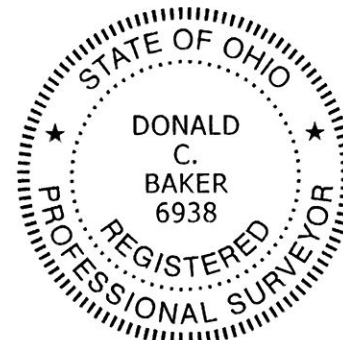

I CERTIFY THIS SURVEY TO BE CORRECT TO THE BEST OF MY KNOWLEDGE.

*[Signature]*  
DONALD C. BAKER P.S. 6938  
DATE: SEPTEMBER 10, 2015  
FDB\JPD  
FILE NAME: WORK4\S-469-15\MLD

DONALD C. BAKER SURVEYING  
138 N. CLAY STREET  
MILLERSBURG, OHIO 44654  
PH. 330-674-4788  
FAX 330-674-6027

PLAT APPROVED

10 / 20 / 15