

201500096719

B: 19 P: 2858

FILED FOR RECORD IN

HOLMES COUNTY, OH

ANITA HALL, COUNTY RECORDER

11/10/2015 11:01 AM

SMALL PLAT - 40.00

PAGE: 1

APPROVED FOR TRANSFER ONLY
NO SUBDIVISION PLAT REQUIRED

(O.R.C. 711.001 & 711.131)

Lot(s) not for building unless
approved by Board of Health.



HOLMES CO. PLANNING COMMISSION

By *[Signature]* Date 10-22-15

ORV 254 Pg 2457




SCALE: 1"=100'

- DRILL HOLE IN CONC.
- ▲ R.R. SPIKE FOUND
- 5/8" REBAR FOUND
UNLESS OTHERWISE NOTED
- 5/8" REBAR SET WITH I.D. CAP
I.D. CAP MARKED "BAKER 6938"

- REFERENCES
- DEED VOL. 222 PAGE 838
 - DEED VOL. 233 PAGE 69
 - DEED VOL. 251 PAGE 459
 - O.R. VOL. 212 PAGE 2762
 - PLAT VOL. 10 PAGE 231
 - PLAT VOL. 10 PAGE 230
 - PLAT VOL. 10 PAGE 634
 - PLAT VOL. 12 PAGE 662
 - PLAT VOL. 19 PAGE 1567
 - PLAT VOL. 19 PAGE 1635
 - PLAT VOL. 19 PAGE 2681
 - BEARINGS FROM
PLAT VOL. 19 PAGE 2681

CLARK TOWNSHIP
N.E. QTR. SECTION 12
T-8 N; R-5 W
HOLMES COUNTY, OHIO

SURVEYED FOR: ELI RABER

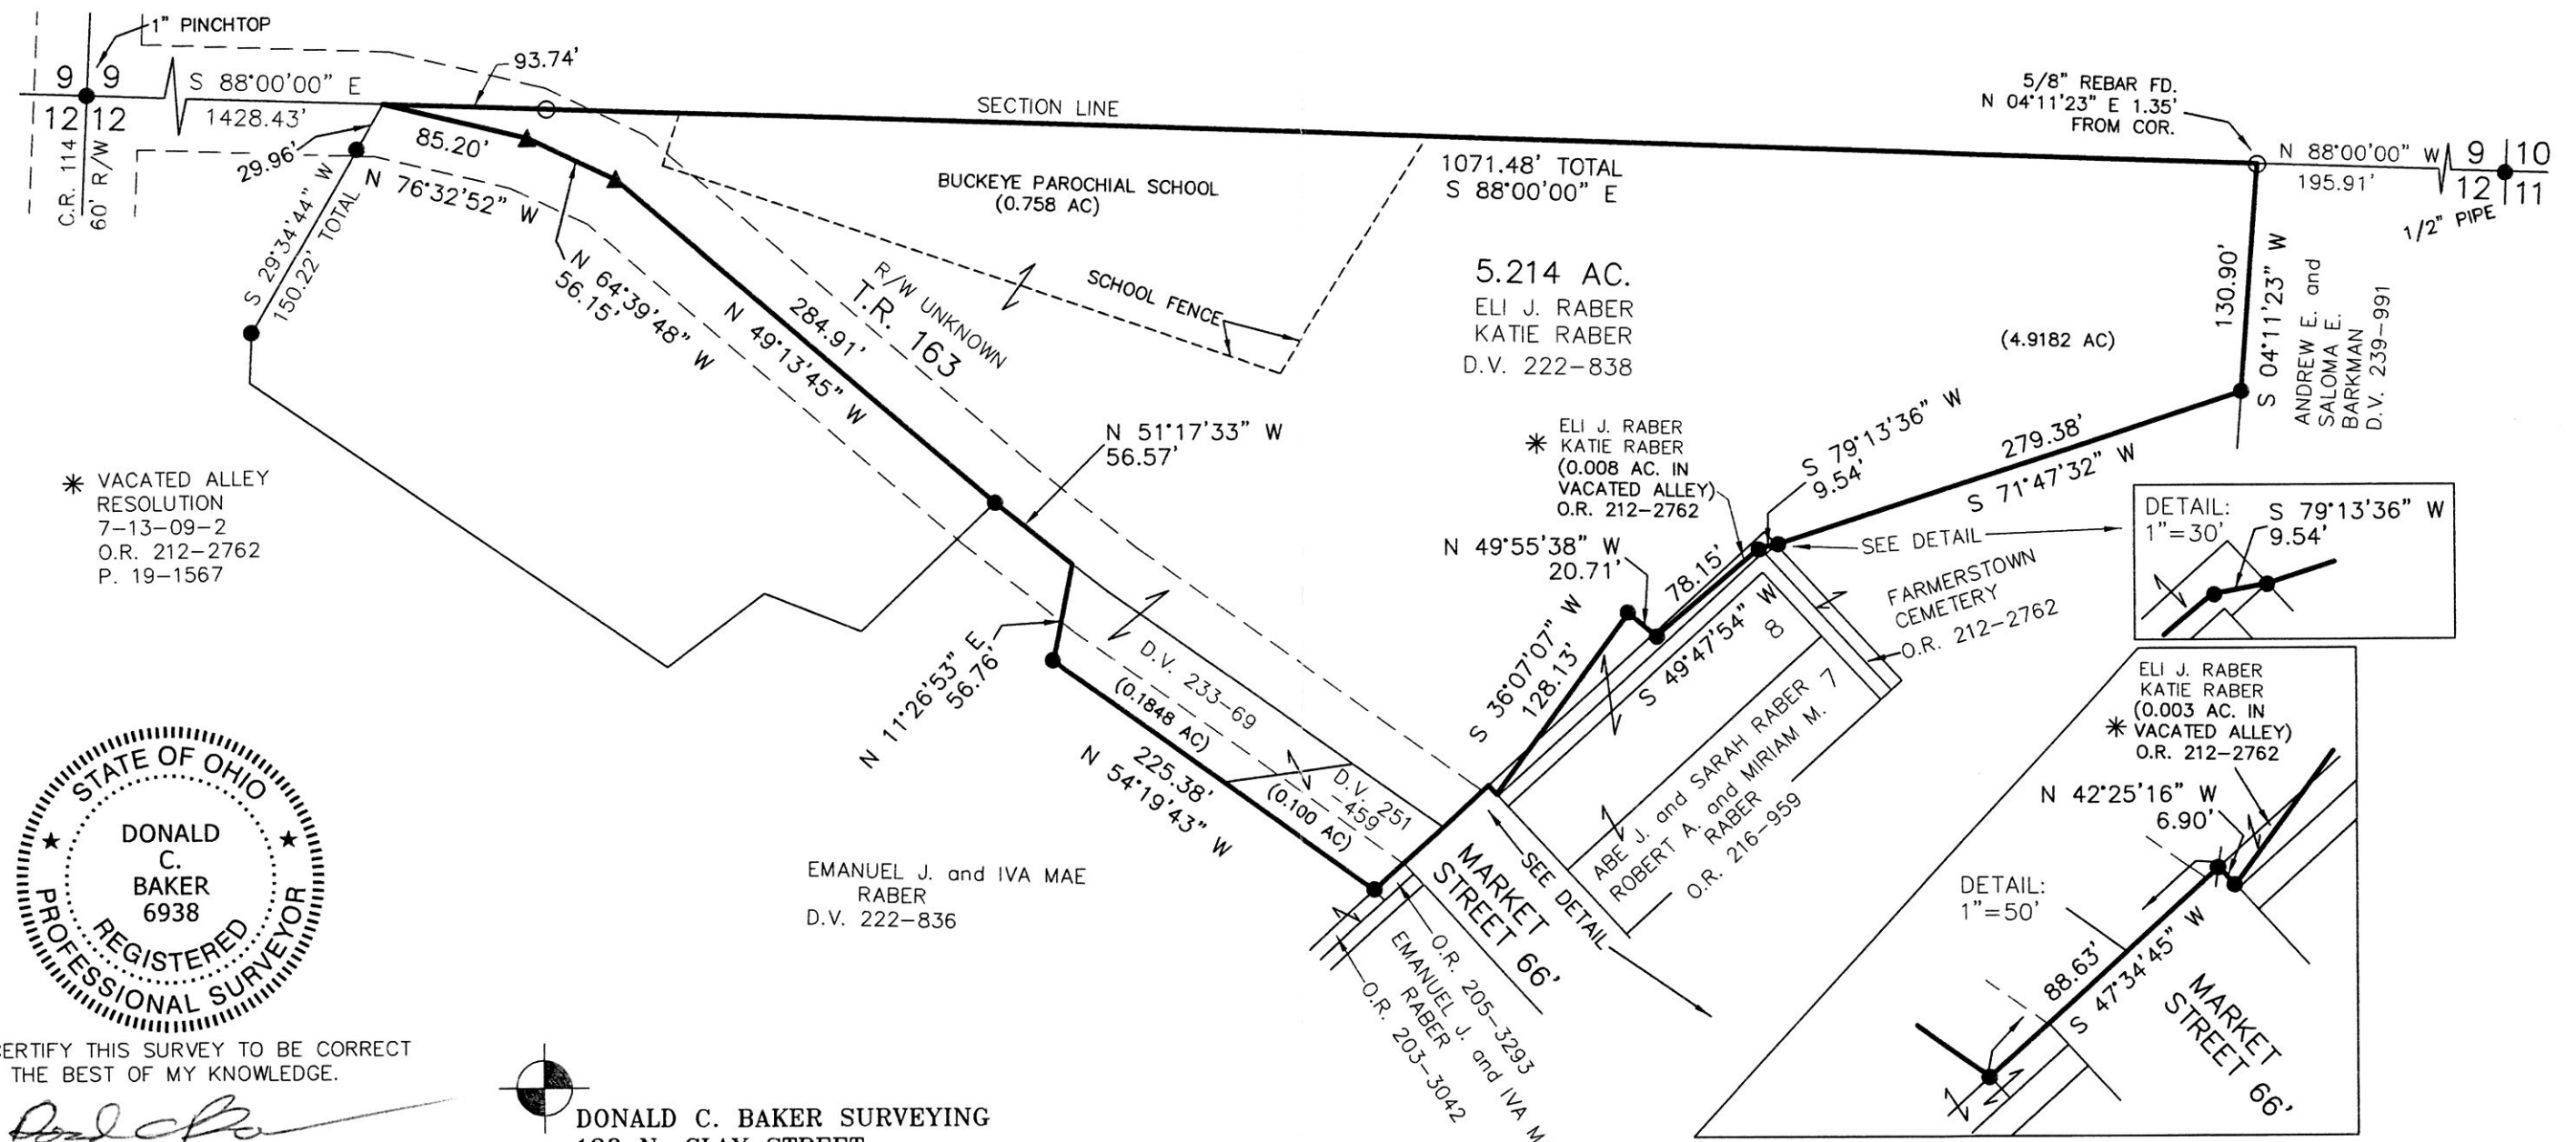

I CERTIFY THIS SURVEY TO BE CORRECT TO THE BEST OF MY KNOWLEDGE.

[Signature]
DONALD C. BAKER P.S. 6938
DATE: AUG. 18, 2015
CJG\JG
FILE NAME: WORK4\S-424-15



DONALD C. BAKER SURVEYING
138 N. CLAY STREET
MILLERSBURG, OHIO 44654
PH. 330-674-4788
FAX 330-674-6027

PLAT APPROVED

10 / 23 / 15