



SCALE: 1"=100'

- 5/8" REBAR FOUND UNLESS OTHERWISE NOTED
- 5/8" REBAR SET WITH I.D. CAP I.D. CAP MARKED "BAKER 6938"

Ⓐ JACOB J. HOCHSTETLER FAMILY PROPERTIES, LLC  
O.R. 246-4035



I CERTIFY THIS SURVEY TO BE CORRECT TO THE BEST OF MY KNOWLEDGE.

*Donald C. Baker*

DONALD C. BAKER P.S. 6938

DATE: JULY 24, 2015

FDB\KES\JPD


FILE NAME: WORK4\S-305-15\MLD



**DONALD C. BAKER SURVEYING**  
138 N. CLAY STREET  
MILLERSBURG, OHIO 44654  
PH. 330-674-4788  
FAX 330-674-6027

CLARK TOWNSHIP  
N.W. QTR. SECTION 4  
T-8 N; R-5 W  
HOLMES COUNTY, OHIO

SURVEYED FOR: WAYNE RABER

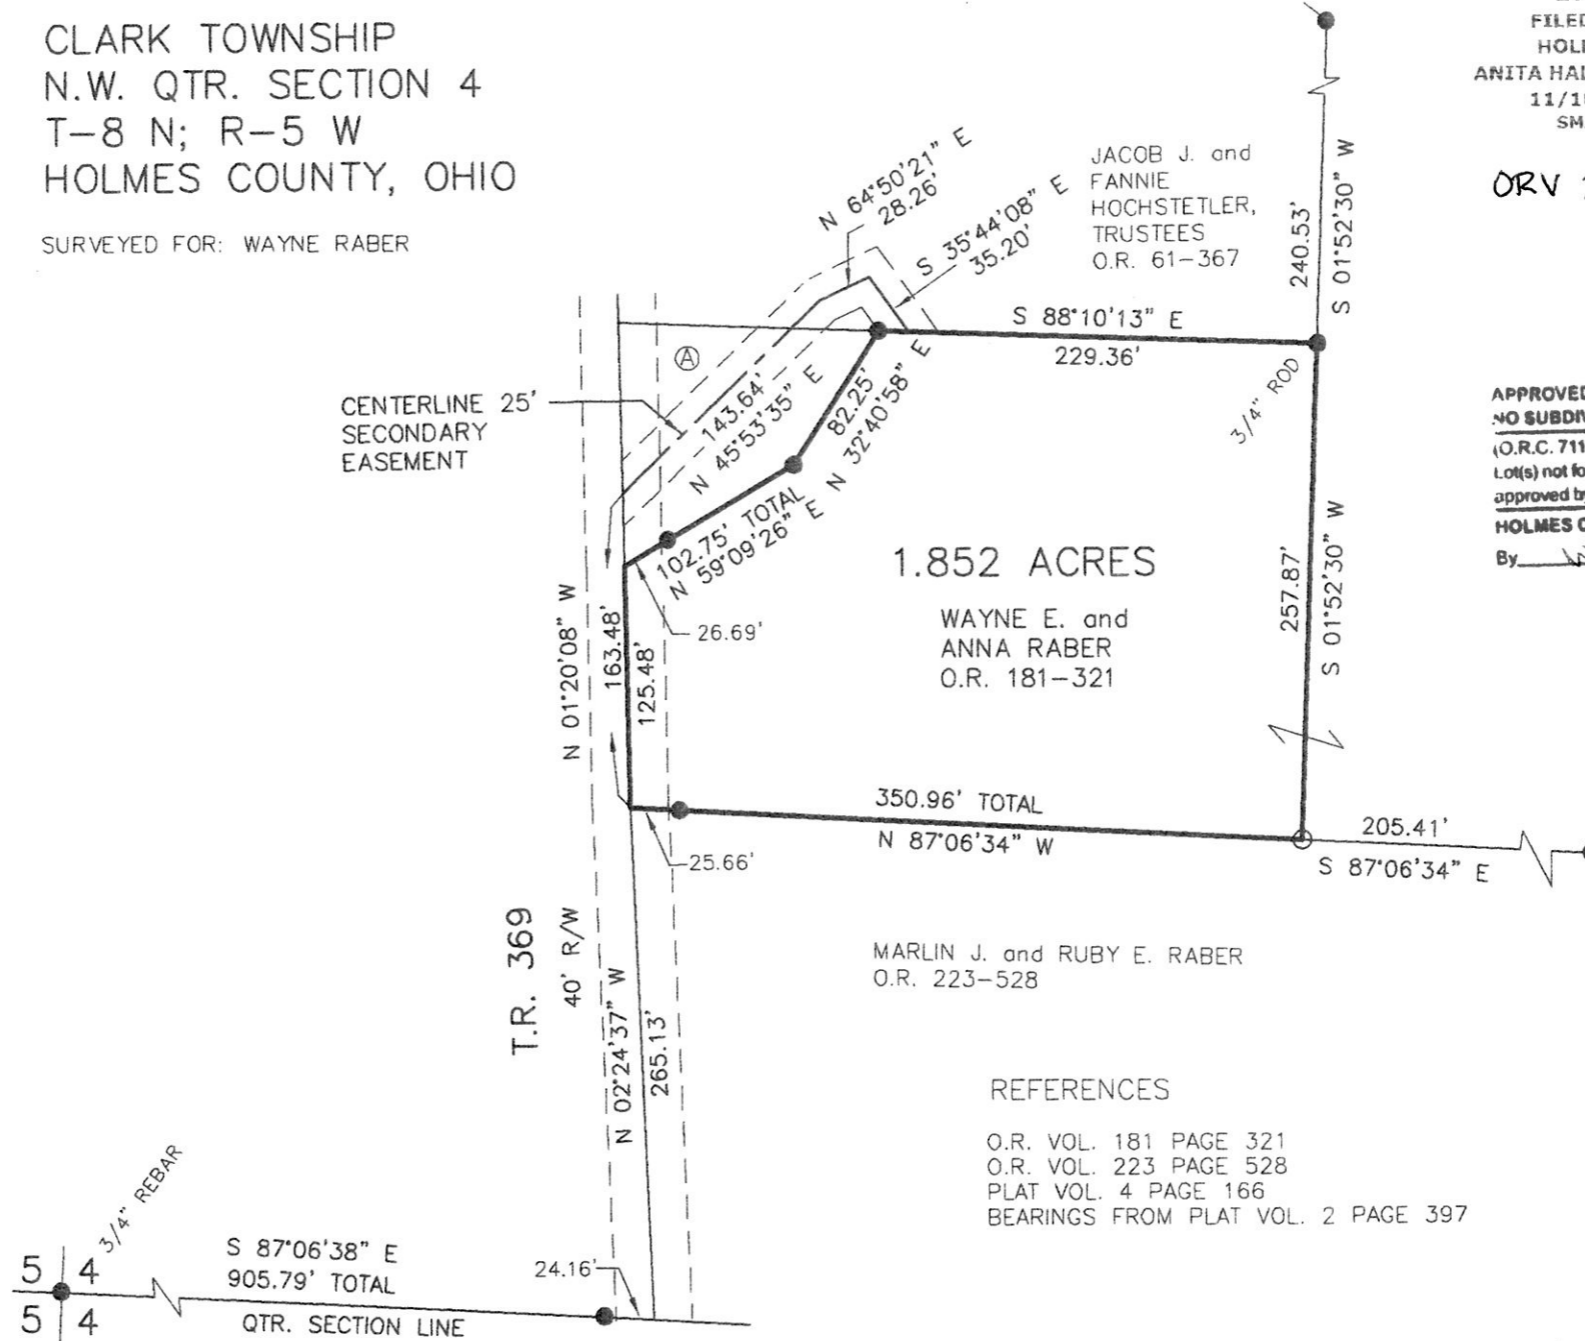

REFERENCES

- O.R. VOL. 181 PAGE 321
- O.R. VOL. 223 PAGE 528
- PLAT VOL. 4 PAGE 166
- BEARINGS FROM PLAT VOL. 2 PAGE 397

201500096722

B: 19 P: 2859

FILED FOR RECORD IN  
HOLMES COUNTY, OH  
ANITA HALL, COUNTY RECORDER  
11/10/2015 11:09 AM  
SMALL PLAT . 40.00

PAGES: 1


ORV 254 Pg 2464

APPROVED FOR TRANSFER ONLY  
NO SUBDIVISION PLAT REQUIRED

(O.R.C. 711.001 & 711.131)  
Lot(s) not for building unless  
approved by Board of Health.



HOLMES CO. PLANNING COMMISSION  
By *[Signature]* Date *[Signature]*

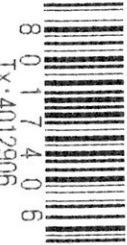

PLAT APPROVED

*8/18/2015*