

APPROVED FOR TRANSFER ONLY
 NO SUBDIVISION PLAT REQUIRED
 (O.R.C. 711.001 & 711.131)
 Lot(s) not for building unless
 approved by Board of Health. **HCPC**
 HOLMES CO. PLANNING COMMISSION
 By *[Signature]* Date 10-22-15

201500096995

B: 19 P: 2866
 FILED FOR RECORD IN
 HOLMES COUNTY, OH
 ANITA HALL, COUNTY RECORDER
 11/30/2015 3:20 PM
 SMALL PLAT . 40.00
 PAGES: 1

Vol 254 PG 3726

REFERENCES
 O.R. VOL. 234 PAGE 107
 O.R. VOL. 240 PAGE 831
 O.R. VOL. 240 PAGE 851
 PLAT VOL. 2 PAGE 420
 PLAT VOL. 2 PAGE 520
 PLAT VOL. 15 PAGE 24
 PLAT VOL. 9 PAGE 113
 BEARINGS FROM
 PLAT VOL. 15 PAGE 24

0 200 400



SCALE: 1"=200'

- 5/8" REBAR FOUND
UNLESS OTHERWISE NOTED
- 5/8" REBAR SET WITH I.D. CAP
I.D. CAP MARKED "BAKER 6938"



I CERTIFY THIS SURVEY TO BE CORRECT
 TO THE BEST OF MY KNOWLEDGE.

Donald C. Baker

DONALD C. BAKER P.S. 6938
 DATE: OCT. 14, 2015
 KES\JPD
 FILE NAME: WORK4\S-414-15




DONALD C. BAKER SURVEYING
 138 N. CLAY STREET
 MILLERSBURG, OHIO 44654
 PH. 330-674-4788
 FAX 330-674-6027

WALNUT CREEK TOWNSHIP
 N.E. QTR. SECTION 22
 T-9 N; R-5 W
 HOLMES COUNTY, OHIO

SURVEYED FOR: ADRIAN WENGERD

ORIGINAL PLAT FILED WITH MAP OFFICE
 ANITA HALL, RECORDER

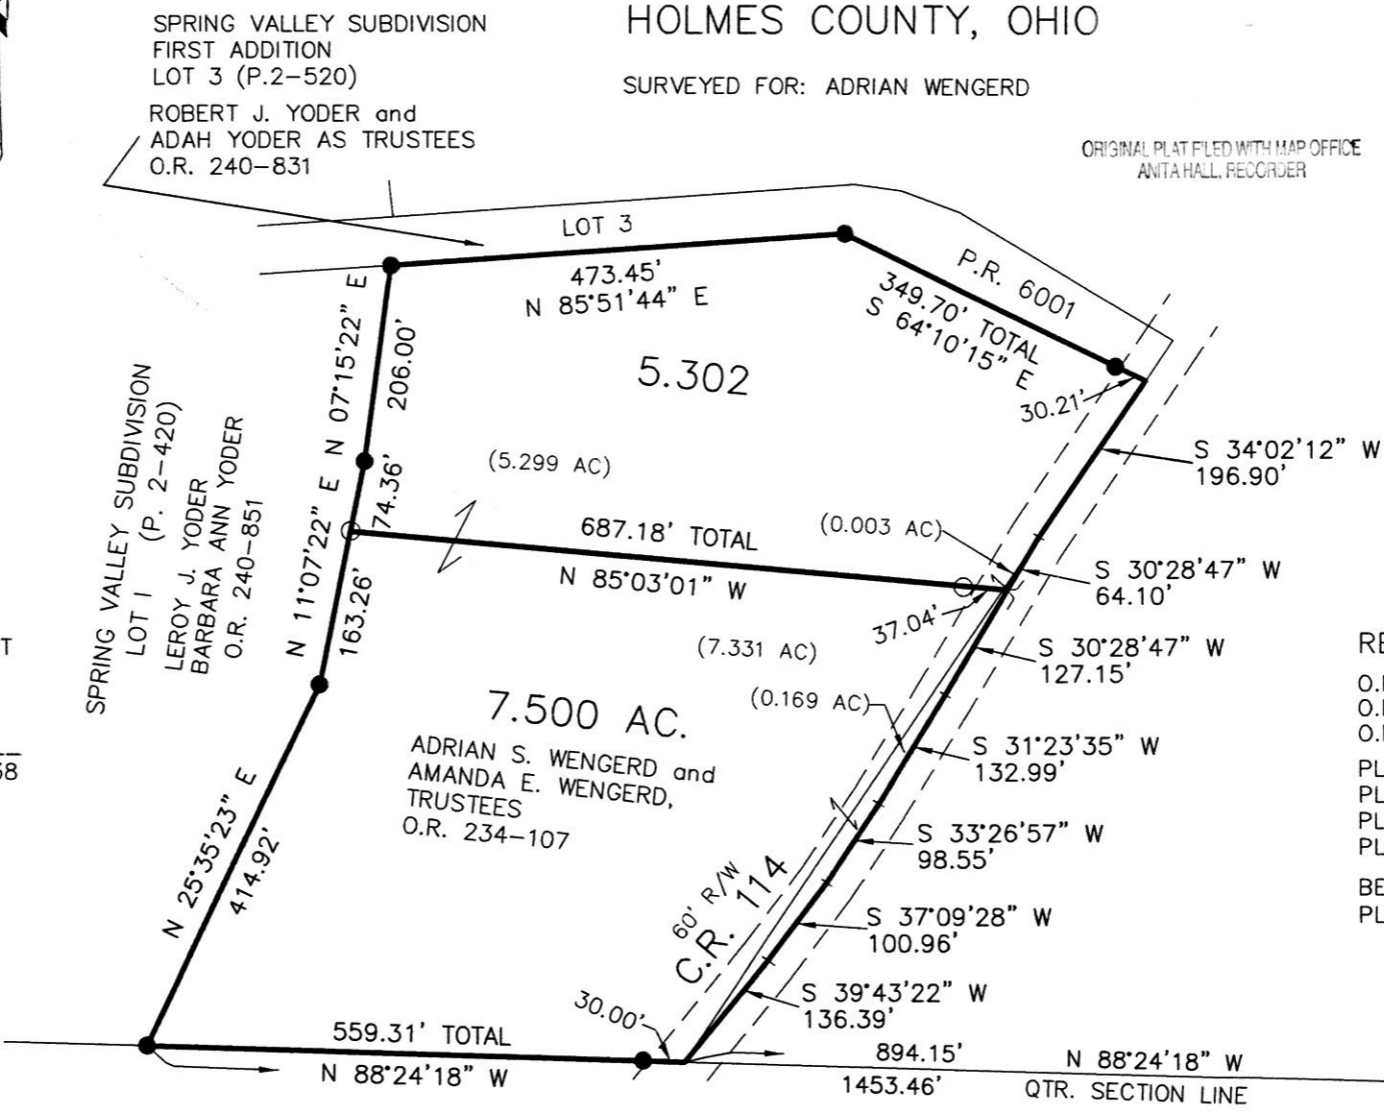

1" ROD
 22 | 21
 22 | 21

PLAT APPROVED

10/22/2015

