



SCALE: 1"=100'


- ▲ R.R. SPIKE FOUND
- 5/8" REBAR FOUND UNLESS OTHERWISE NOTED
- 5/8" REBAR SET WITH I.D. CAP I.D. CAP MARKED "BAKER 6938"

REFERENCES

- DEED VOL. 263 PAGE 992
- DEED VOL. 241 PAGE 560
- O.R. VOL. 230 PAGE 1841
- O.R. VOL. 184 PAGE 3332
- O.R. VOL. 217 PAGE 2656
- PLAT VOL. 15 PAGE 26
- PLAT VOL. 12 PAGE 113
- BEARINGS FROM PLAT VOL. 15 PAGE 26

CLARK TOWNSHIP
S.E. QTR. SECTION 6
T-8 N; R-4 W
HOLMES COUNTY, OHIO

SURVEYED FOR: MERVIN TROYER

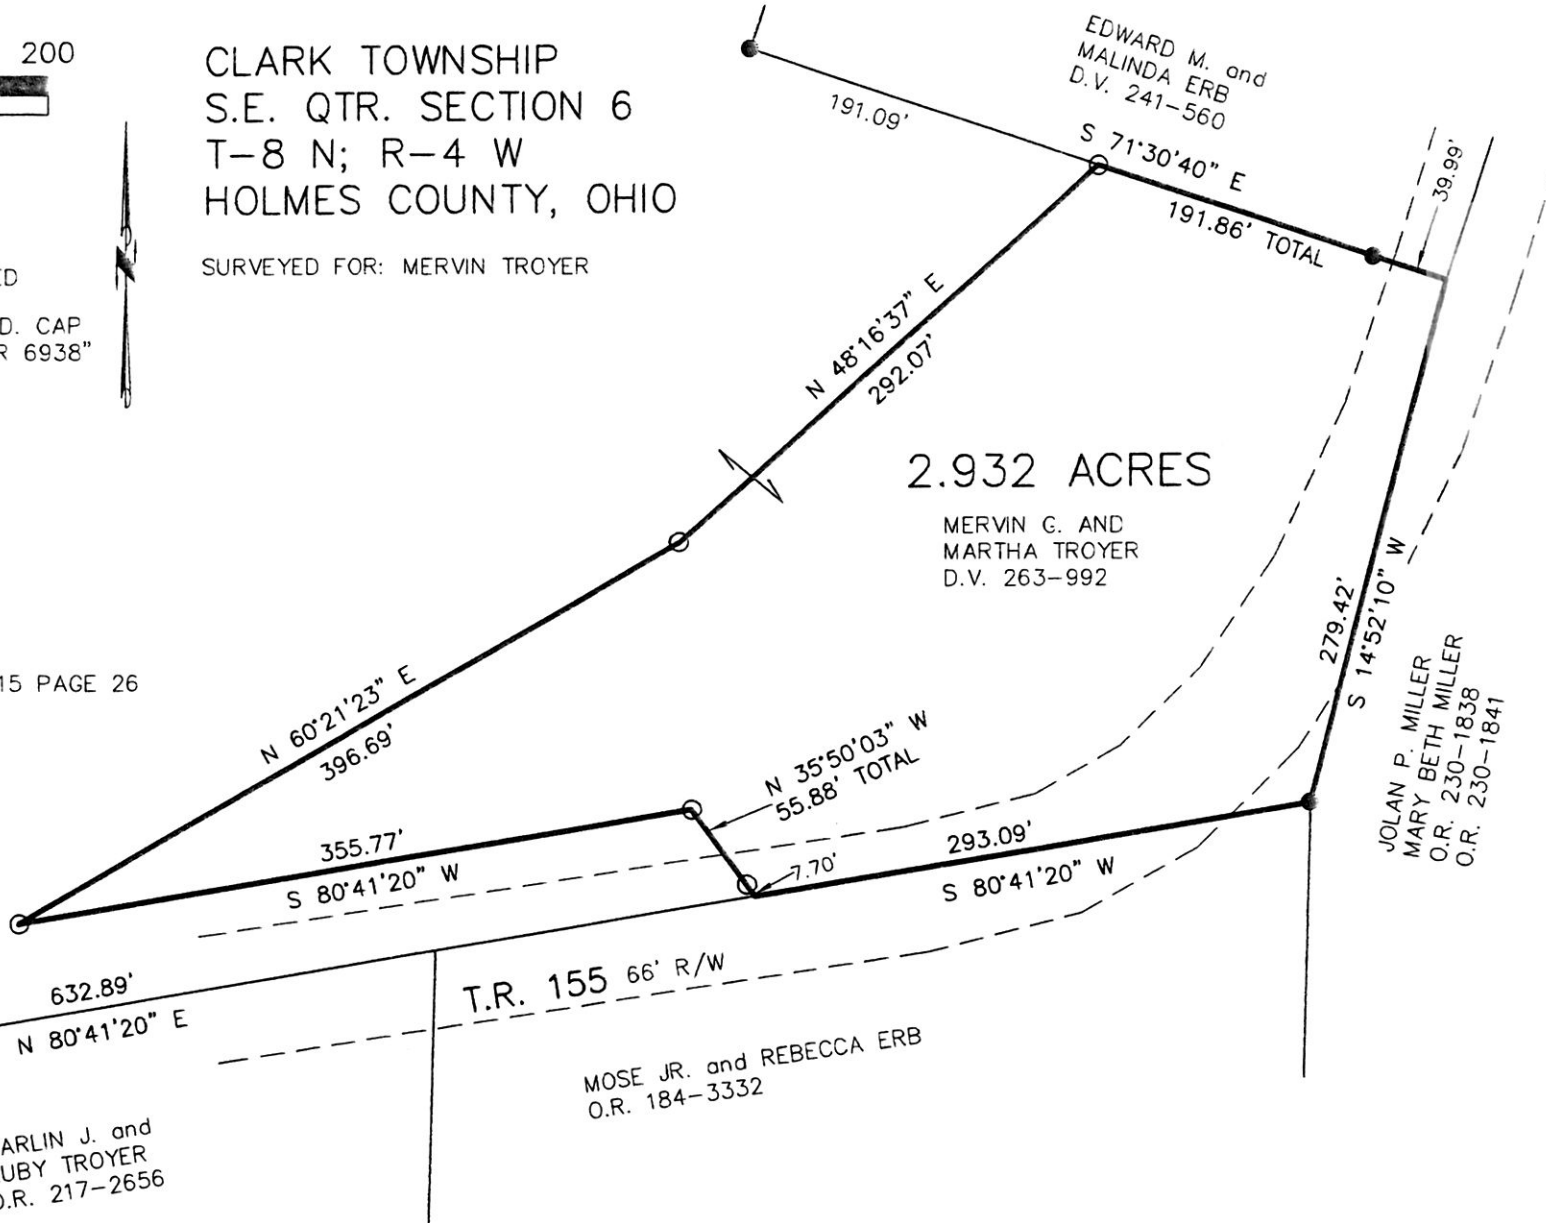

APPROVED FOR TRANSFER ONLY
NO SUBDIVISION PLAT REQUIRED

(O.R.C. 711.001 & 711.131)
Lot(s) not for building unless approved by Board of Health.



HOLMES CO. PLANNING COMMISSION

By: *[Signature]* Date: 10-7-15
201500097099

B: 19 P: 2871

FILED FOR RECORD IN
HOLMES COUNTY, OH
ANITA HALL, COUNTY RECORDER
12/07/2015 3:24 PM
SMALL PLAT . 40.00
PAGES: 1

ORV 254 Pg 4275



I CERTIFY THIS SURVEY TO BE CORRECT TO THE BEST OF MY KNOWLEDGE.

[Signature]

DONALD C. BAKER P.S. 6938

DATE: SEPTEMBER 1, 2015

KES\CJG

FILE NAME: WORK4\S-439-15\DCB-MD



DONALD C. BAKER SURVEYING
138 N. CLAY STREET
MILLERSBURG, OHIO 44654
PH. 330-674-4788
FAX 330-674-6027

PLAT APPROVED

10/6/15

