

201500097237

B: 19 P: 2875

FILED FOR RECORD IN

HOLMES COUNTY, OH

ANITA HALL, COUNTY RECORDER

12/15/2015 11:29 AM

SMALL PLAT . 40.00

ORV 254 Pg 4958

APPROVED FOR TRANSFER ONLY
NO SUBDIVISION PLAT REQUIRED

(O.R.C. 711.001 & 711.131)

Lot(s) not for building unless


approved by Board of Health.

HCPC

HOLMES CO. PLANNING COMMISSION

By [Signature] Date 12-11-15

BERLIN TOWNSHIP
S.E. QTR. SECTION 5
N.E. QTR. SECTION 6
T-9 N; R-5 W
HOLMES COUNTY, OHIO

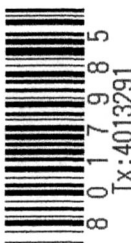


SURVEYED FOR: DAVID HOCHSTETLER

REFERENCES


- DEED VOL. 193 PAGE 22
- DEED VOL. 241 PAGE 948
- DEED VOL. 281 PAGE 827
- O.R. VOL. 39 PAGE 753
- O.R. VOL. 225 PAGE 327
- PLAT VOL. 7 PAGE 560
- PLAT VOL. 17 PAGE 254
- PLAT VOL. 17 PAGE 547
- PLAT VOL. 16 PAGE 807
- PLAT VOL. 19 PAGE 2172
- BEARINGS FROM
PLAT VOL. 19 PAGE 2172

0 200 400

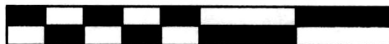

SCALE: 1"=200'

- ▲ R.R. SPIKE FOUND
- 5/8" REBAR FOUND
UNLESS OTHERWISE NOTED
- 5/8" REBAR SET WITH I.D. CAP
I.D. CAP MARKED "BAKER 6938"

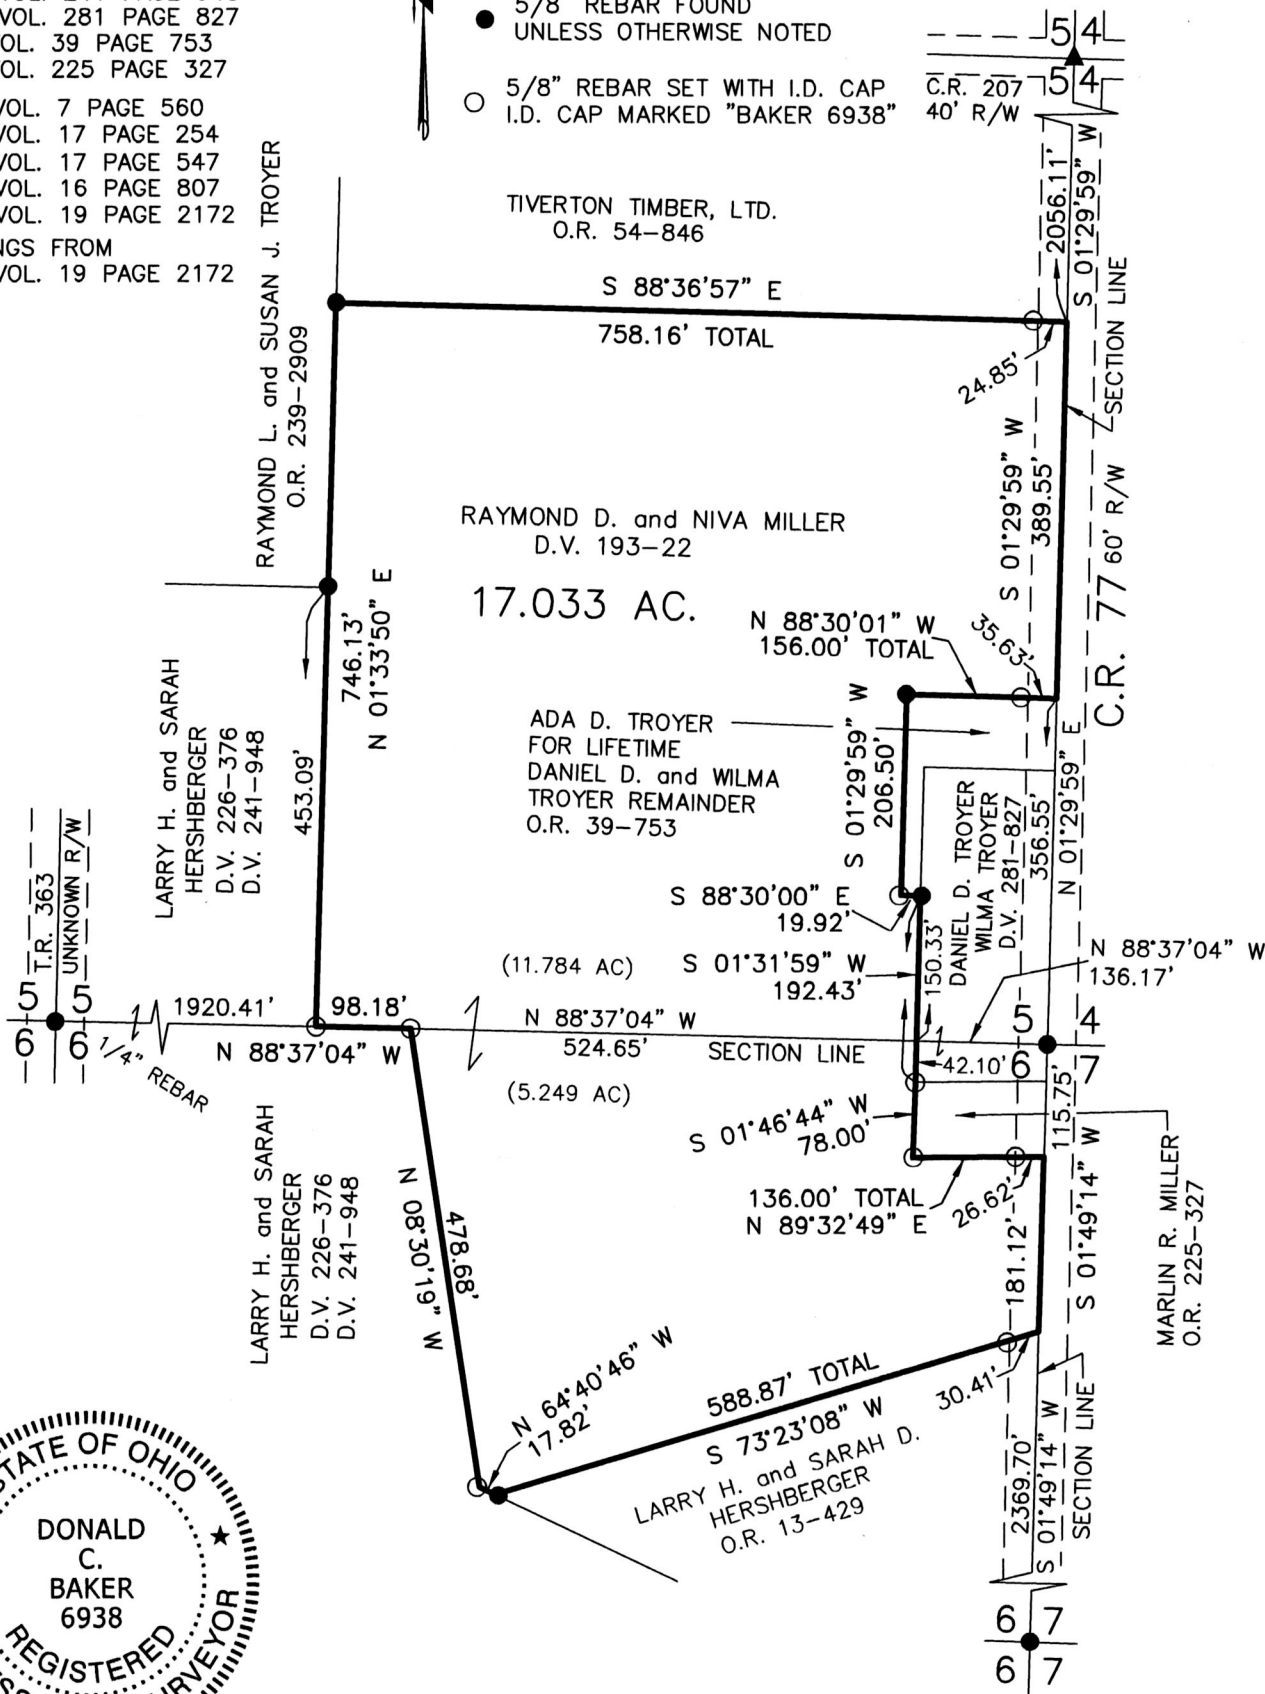

12 / 10 / 15
PLAT APPROVED



I CERTIFY THIS SURVEY TO BE CORRECT TO THE BEST OF MY KNOWLEDGE.

Donald C. Baker
DONALD C. BAKER P.S. 6938
DATE: NOV. 25, 2015
FDB\KES
FILE NAME: WORK4\S-633-15

DONALD C. BAKER SURVEYING
138 N. CLAY STREET
MILLERSBURG, OHIO 44654
PH. 330-674-4788
FAX 330-674-6027