


201600097599

B: 19 P: 2881
FILED FOR RECORD IN
HOLMES COUNTY, OH
ANITA HALL, COUNTY RECORDER
01/07/2016 4:19 PM
CNTY SM PLT . 0.00

ORV 254 P7055


STREET VACATION PLAT
HARDY TOWNSHIP
S.E. QTR. SECTION 11
T-9 N; R-7 W
HOLMES COUNTY, OHIO
SURVEYED FOR: ATTY. SAM STEIMEL

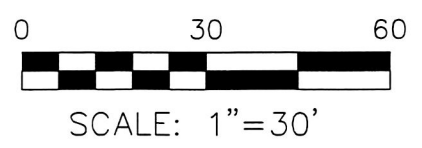

- 5/8" REBAR FOUND
UNLESS OTHERWISE NOTED
- 5/8" REBAR SET WITH I.D. CAP
I.D. CAP MARKED "BAKER 6938"

REFERENCES

- DEED VOL. 216 PAGE 149
- DEED VOL. 240 PAGE 453
- PLAT VOL. 2 PAGE 174
- PLAT VOL. 19 PAGE 2049
- O.R. VOL. 186 PAGE 2143
- O.R. VOL. 233 PAGE 1703
- BEARINGS FROM PLAT VOL. 2 PAGE 174

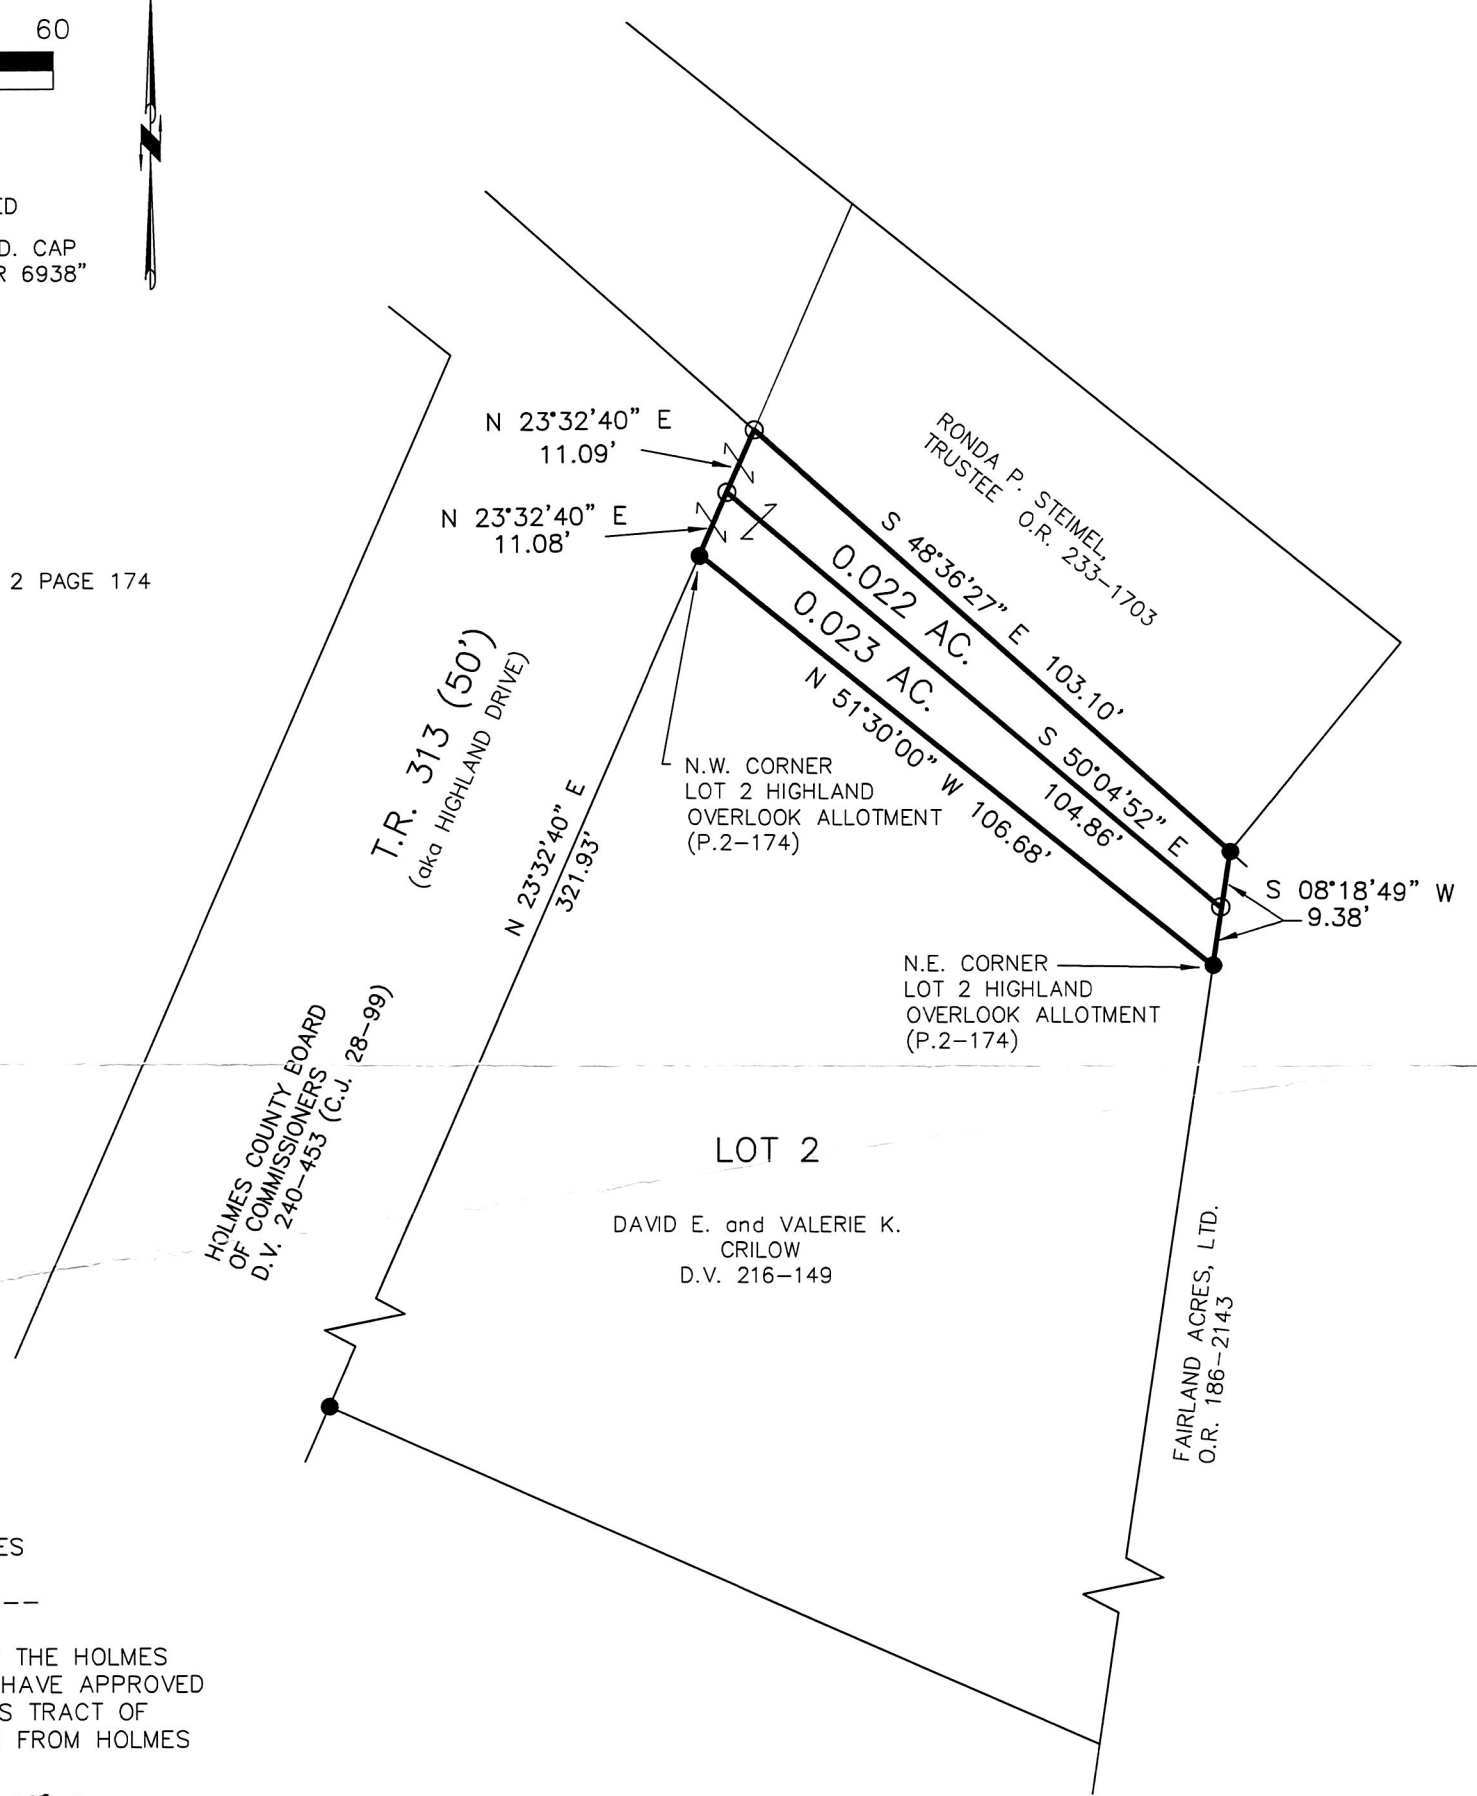

APPROVAL OF THE HOLMES COUNTY COMMISSIONERS

I HEREBY APPROVE THAT THE HOLMES COUNTY COMMISSIONERS HAVE APPROVED THE DETACHMENT OF THIS TRACT OF LAND AS SHOWN HEREON FROM HOLMES COUNTY.

RESOLUTION # 12-30-15-6
30th DAY OF December, 2016
Robert Aalt
 CHAIRMAN, COUNTY COMMISSIONERS

I CERTIFY THIS SURVEY TO BE CORRECT TO THE BEST OF MY KNOWLEDGE.

A-L-G
 AARON L. GERBER P.S. 8379
 DATE: OCTOBER 5, 2015
 ALG\KES
 FILE NAME: WORK5\S-543-15\AG-CG



DONALD C. BAKER SURVEYING
 138 N. CLAY STREET
 MILLERSBURG, OHIO 44654
 PH. 330-674-4788
 FAX 330-674-6027
 EMAIL: bakersurveying@gmail.com

PLAT APPROVED
12/15/2015