



SCALE: 1"=200'



- STONE FOUND
- 5/8" REBAR FOUND
- UNLESS OTHERWISE NOTED
- △ R.R. SPIKE SET
- 5/8" REBAR SET WITH I.D. CAP
- I.D. CAP MARKED "BAKER 6938"

MECHANIC TOWNSHIP
S.W. QTR. SECTION 19
T-8 N; R-7 W
HOLMES COUNTY, OHIO

SURVEYED FOR: KAUFMAN REALTY

REFERENCES
DEED VOL. 272 PAGE 496
O.R. VOL. 225 PAGE 833
PLAT VOL. 9 PAGE 60
PLAT VOL. 10 PAGE 191
PLAT VOL. 14 PAGE 853
PLAT VOL. 17 PAGE 431
PLAT VOL. 17 PAGE 696
PLAT VOL. 19 PAGE 1706
PLAT VOL. 19 PAGE 2724
BEARINGS FROM PLAT VOL. 19 PAGE 2724

201600097745
B: 19 P: 2886
FILED FOR RECORD IN
HOLMES COUNTY, OH
ANITA HALL, COUNTY RECORDER
01/20/2016 12:35 PM
SMALL PLAT . 40.00
PAGES: 1
ORV 255 PG 313

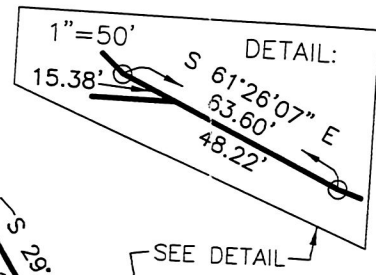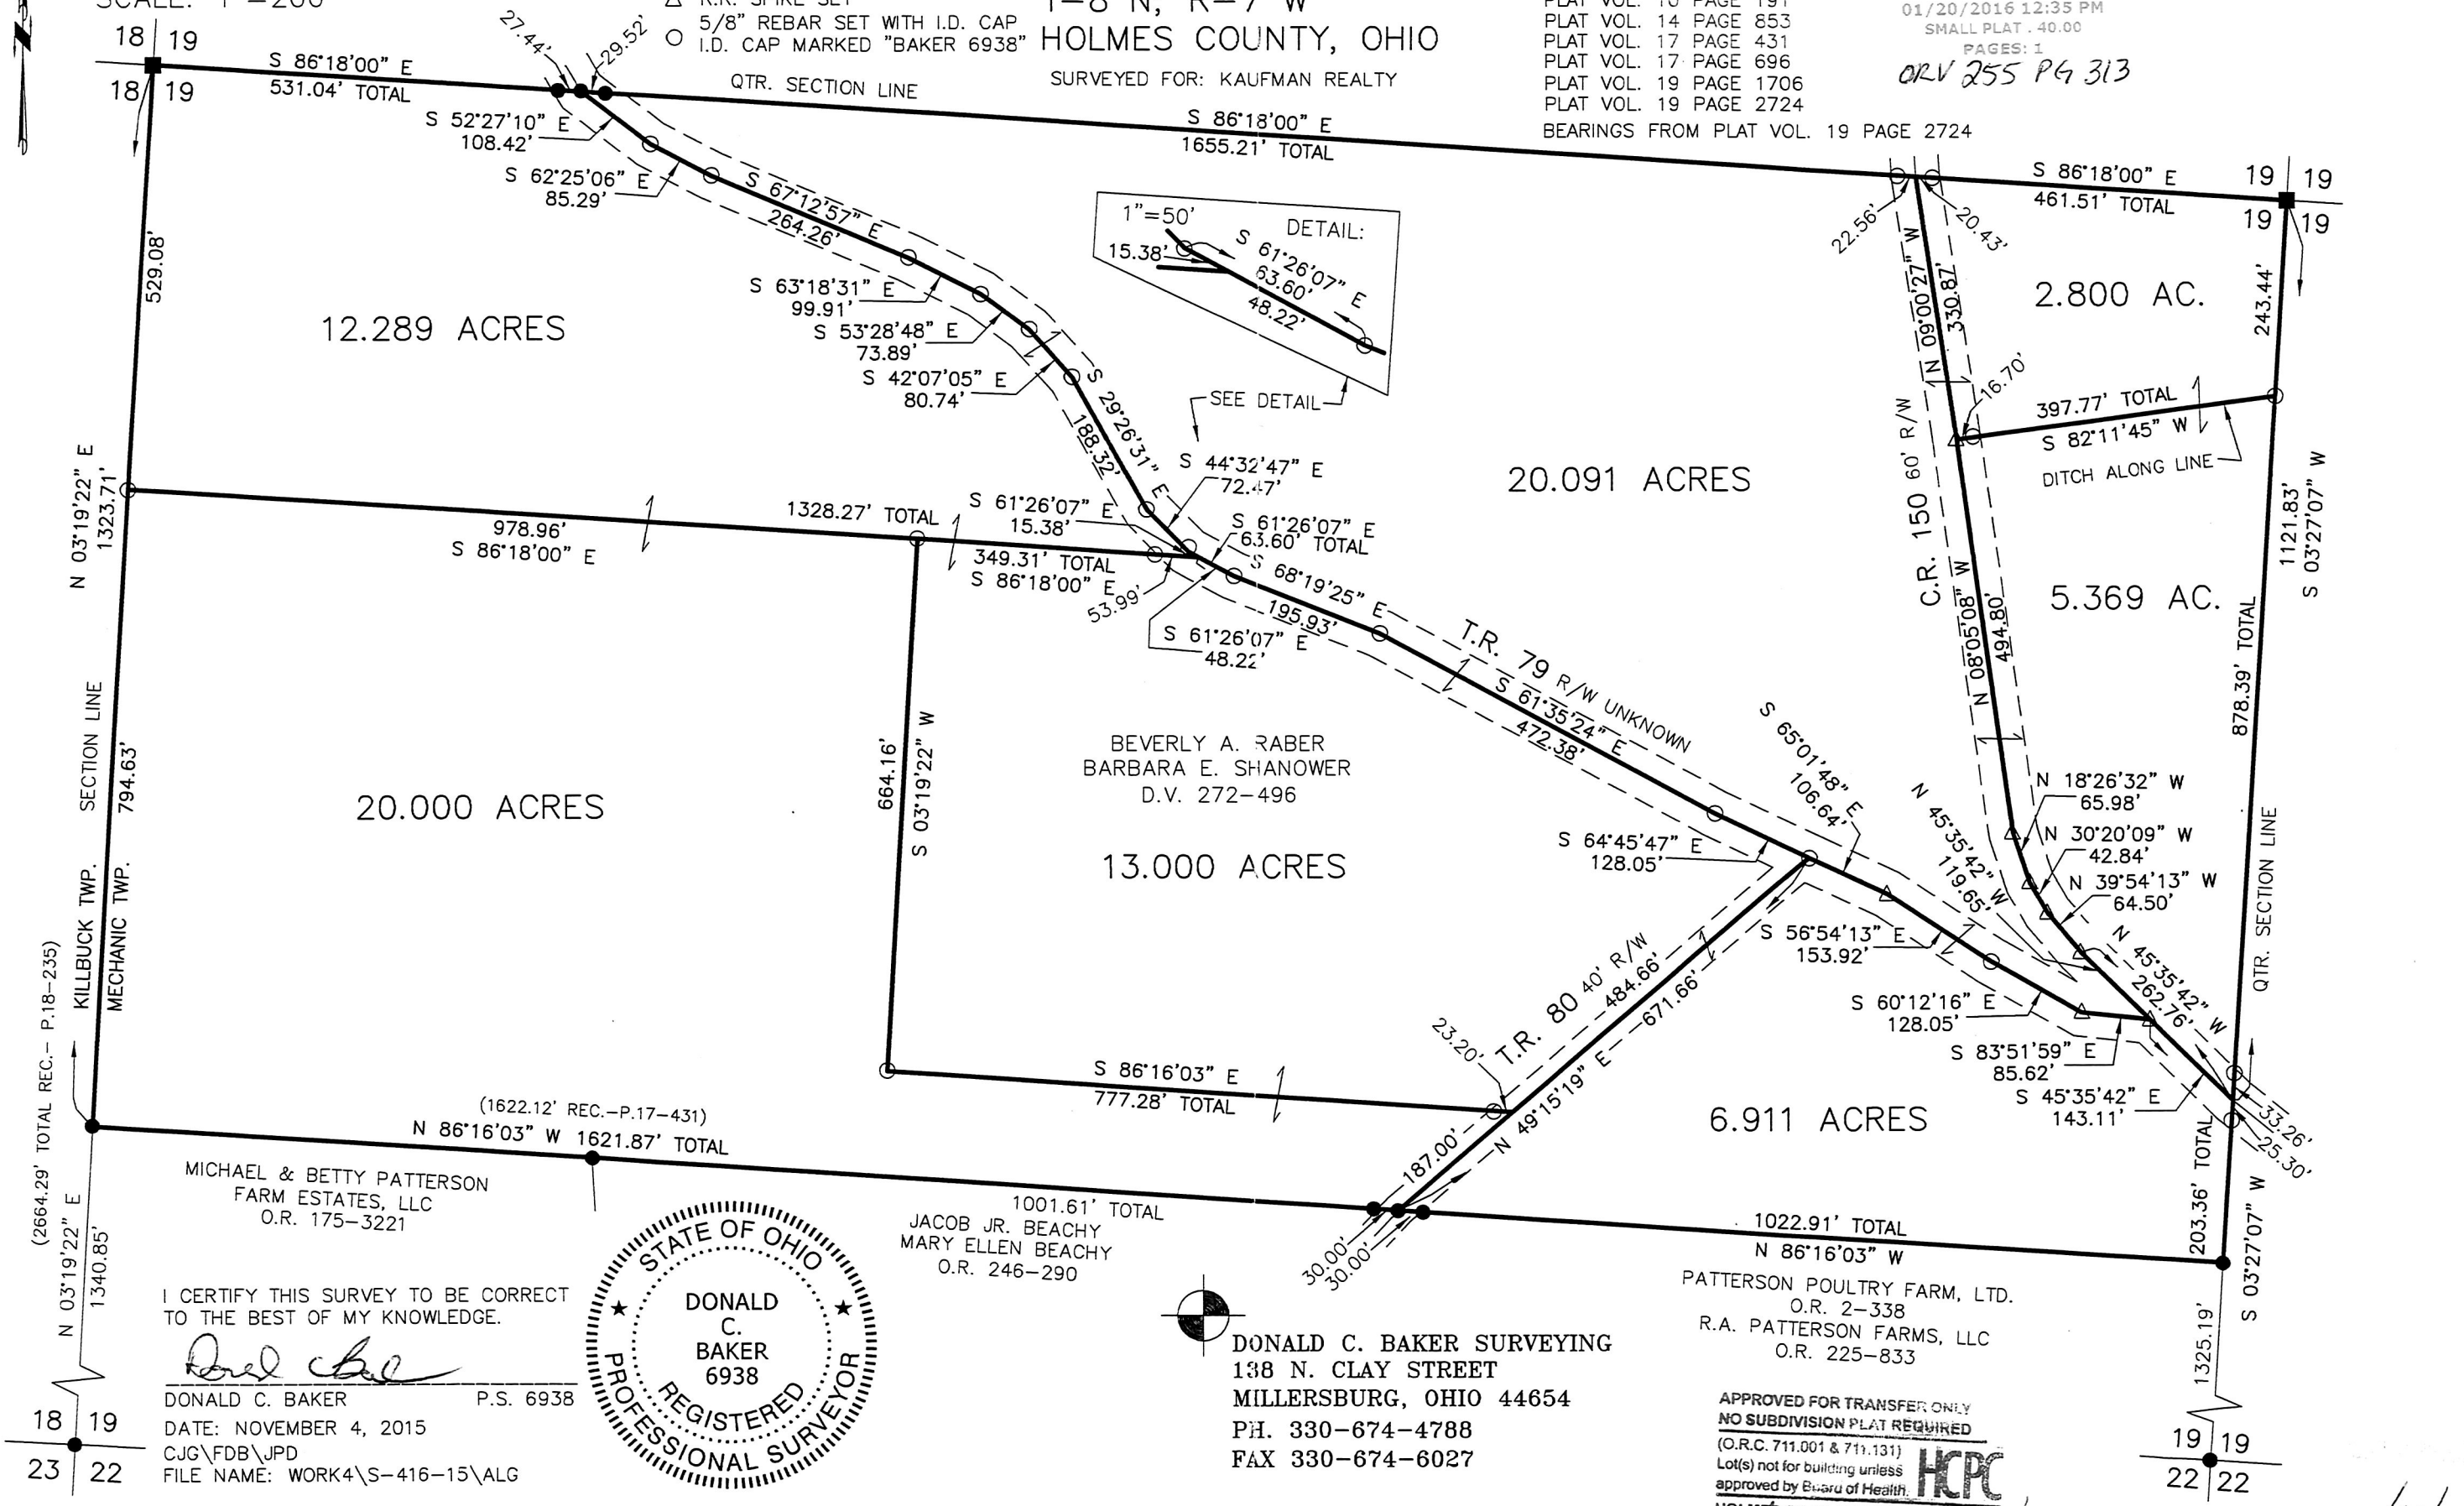

I CERTIFY THIS SURVEY TO BE CORRECT TO THE BEST OF MY KNOWLEDGE.

Donald C. Baker

DONALD C. BAKER P.S. 6938
DATE: NOVEMBER 4, 2015
CJG\FDB\JPD
FILE NAME: WORK4\S-416-15\ALG

DONALD C. BAKER SURVEYING
138 N. CLAY STREET
MILLERSBURG, OHIO 44654
PH. 330-674-4788
FAX 330-674-6027

APPROVED FOR TRANSFER ONLY
NO SUBDIVISION PLAT REQUIRED
(O.R.C. 711.001 & 711.131)
Lot(s) not for building unless approved by Board of Health.
HCP
HOLMES CO. PLANNING COMMISSION
By: *[Signature]* Date: 12/14/15

1/20/2016