

P. 19-2891



SALT CREEK TOWNSHIP  
3RD. QTR., LOT 19  
T-10 N; R-5 W  
HOLMES COUNTY, OHIO

SURVEYED FOR: REUBEN YODER

REFERENCES

O.R. VOL. 247 PAGE 3665 PLAT VOL. 11 PAGE 109  
O.R. VOL. 244 PAGE 333 PLAT VOL. 12 PAGE 213  
O.R. VOL. 43 PAGE 288 PLAT VOL. 19 PAGE 468  
O.R. VOL. 35 PAGE 164 PLAT VOL. 19 PAGE 527

BEARINGS FROM PLAT VOL. 19 PAGE 468

0 60 120



SCALE: 1"=60'


- STONE FOUND
- 5/8" REBAR FOUND UNLESS OTHERWISE NOTED
- 5/8" REBAR SET WITH I.D. CAP I.D. CAP MARKED "BAKER 6938"

201600097905

B: 19 P: 2891

FILED FOR RECORD IN  
HOLMES COUNTY, OH  
ANITA HALL, COUNTY RECORDER  
01/29/2016 2:21 PM  
SMALL PLAT . 40.00  
PAGES: 1

ORV 255 P1059

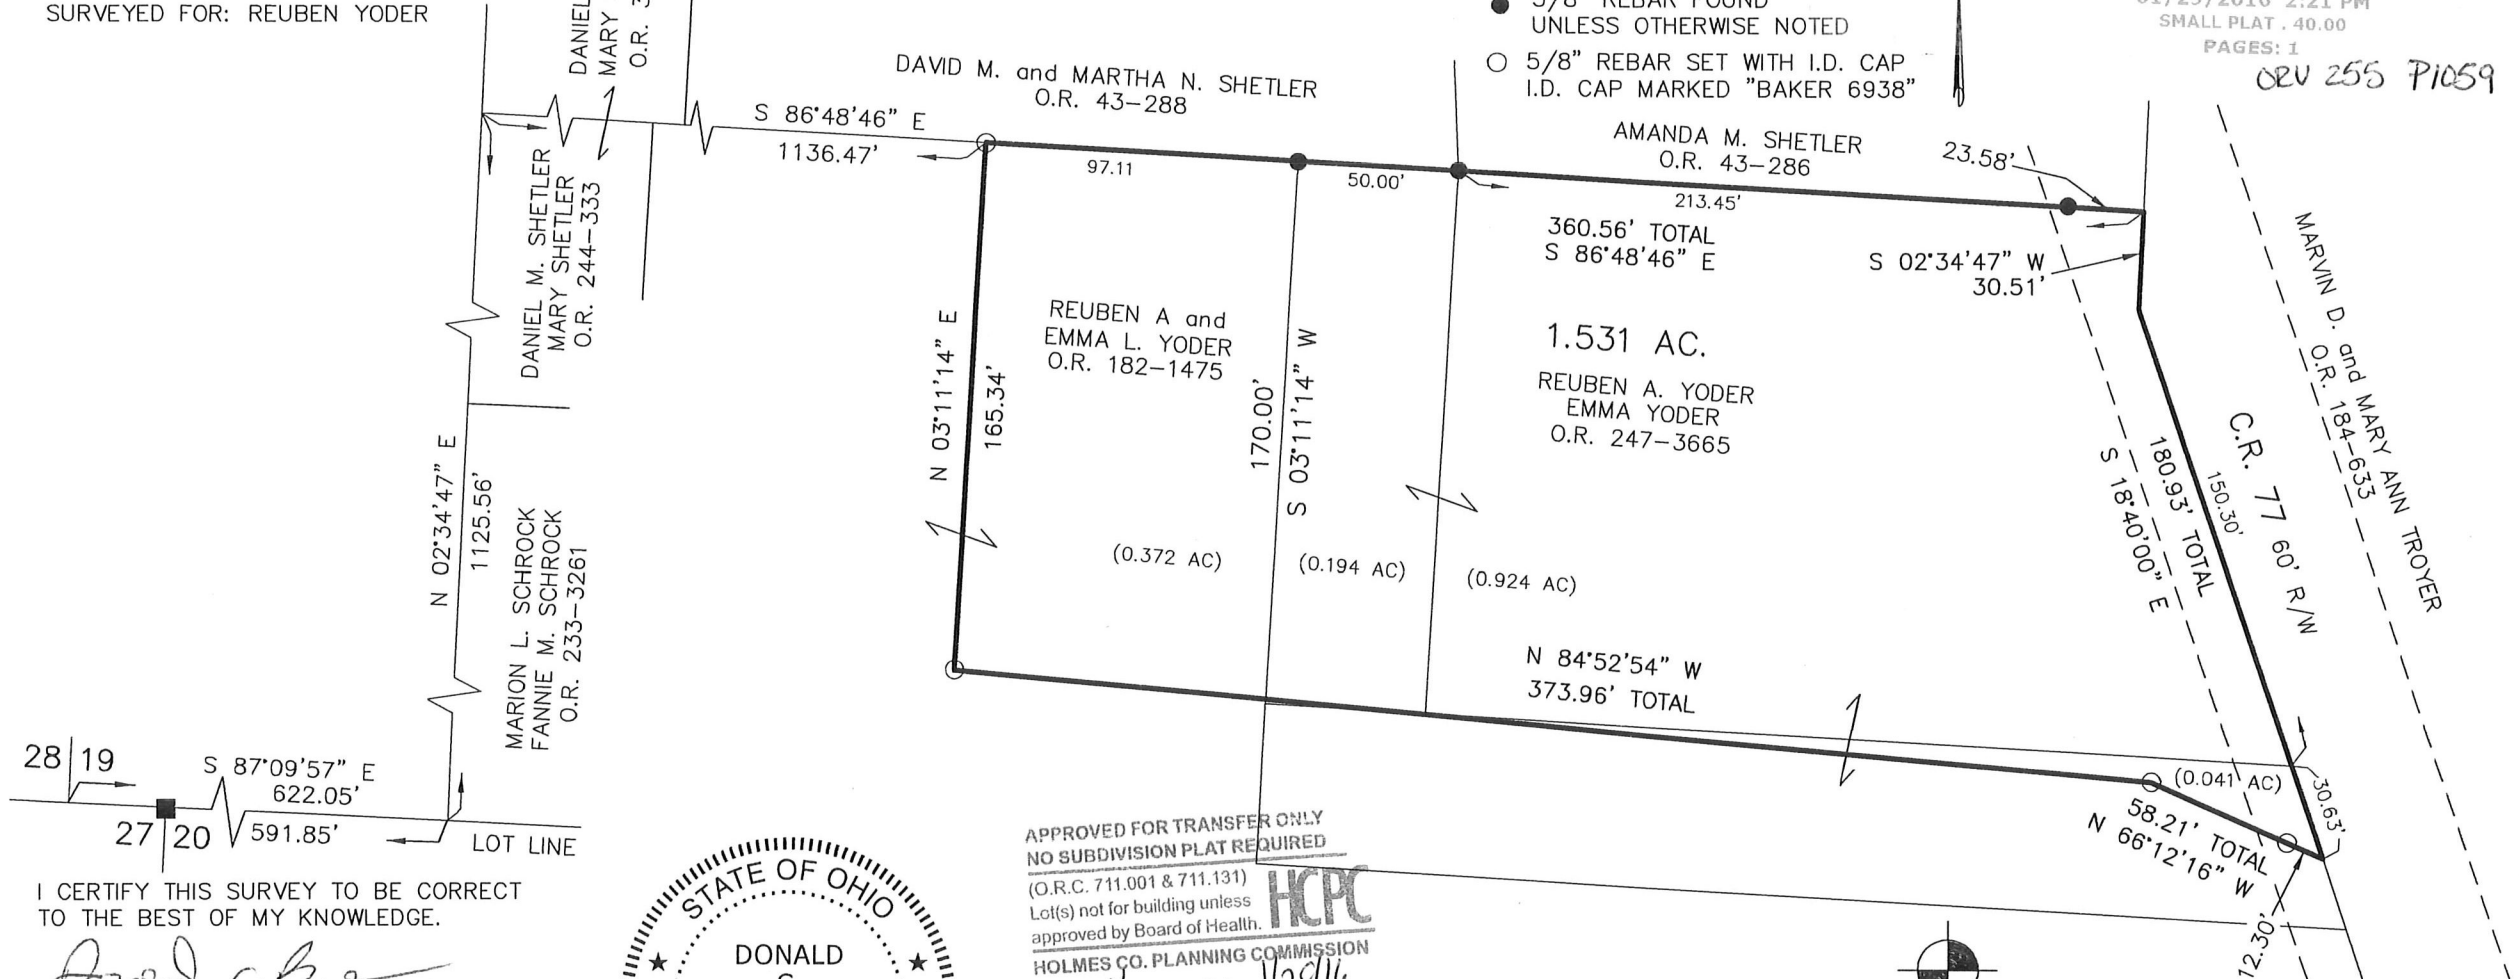

APPROVED FOR TRANSFER ONLY  
NO SUBDIVISION PLAT REQUIRED

(O.R.C. 711.001 & 711.131)  
Lot(s) not for building unless  
approved by Board of Health.


HOLMES CO. PLANNING COMMISSION

By MH Date 1/28/16



PLAT APPROVED

1/21/2016

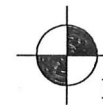

DONALD C. BAKER SURVEYING  
138 N. CLAY STREET  
MILLERSBURG, OHIO 44654  
PH. 330-674-4788  
FAX 330-674-6027

I CERTIFY THIS SURVEY TO BE CORRECT  
TO THE BEST OF MY KNOWLEDGE.

*Donald C. Baker*

DONALD C. BAKER P.S. 6938

DATE: NOV. 4, 2015 - REVISED DEC. 17, 2015

KES\JPD  
FILE NAME: WORK4\S-589-15\MD-AG  
REVISED #68715 (INV. & DESC.)