
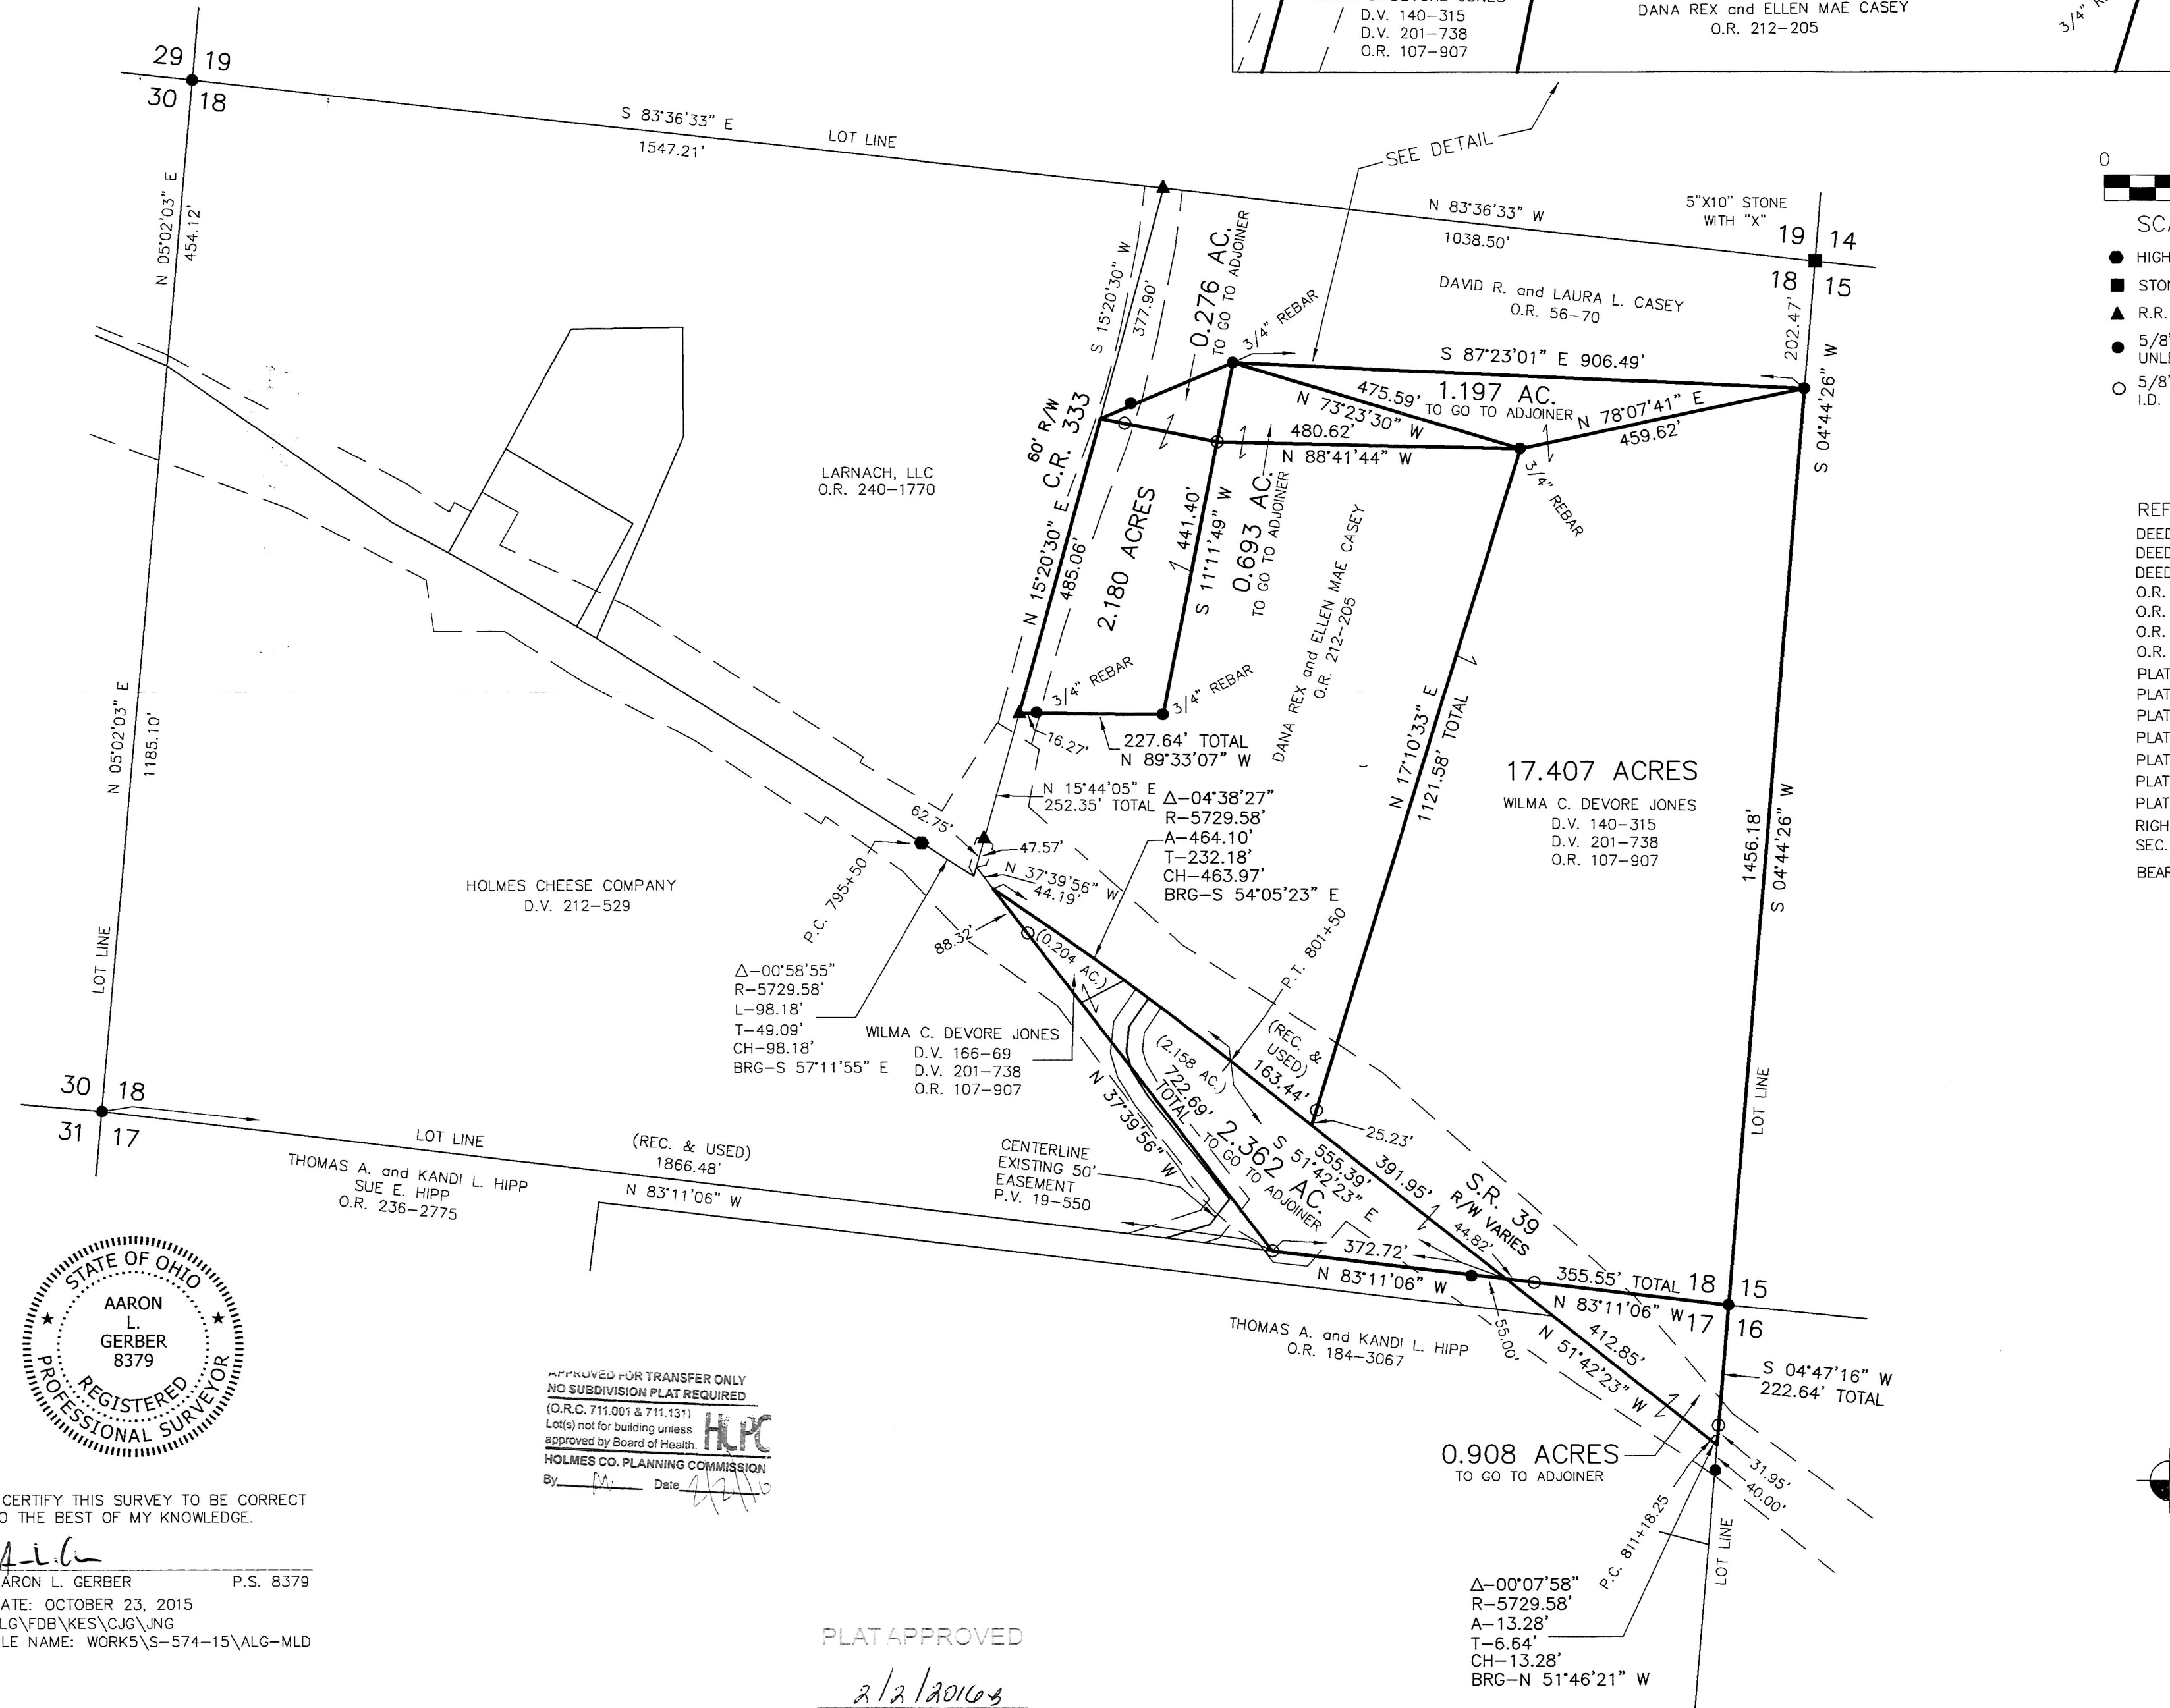


HARDY TOWNSHIP  
2ND. QTR., LOTS 17 & 18  
T-9 N; R-7 W  
HOLMES COUNTY, OHIO

SURVEYED FOR: DIANA DeVORE

20160097972  
B: 19 P: 2893  
FILED FOR RECORD IN  
HOLMES COUNTY, OH  
ANITA HALL, COUNTY RECORDER  
02/03/2016 12:44 PM  
PLAT MED. 43.20  
PAGES: 1

DRV 255 pgs 1356, 1359, 1362,  
1364

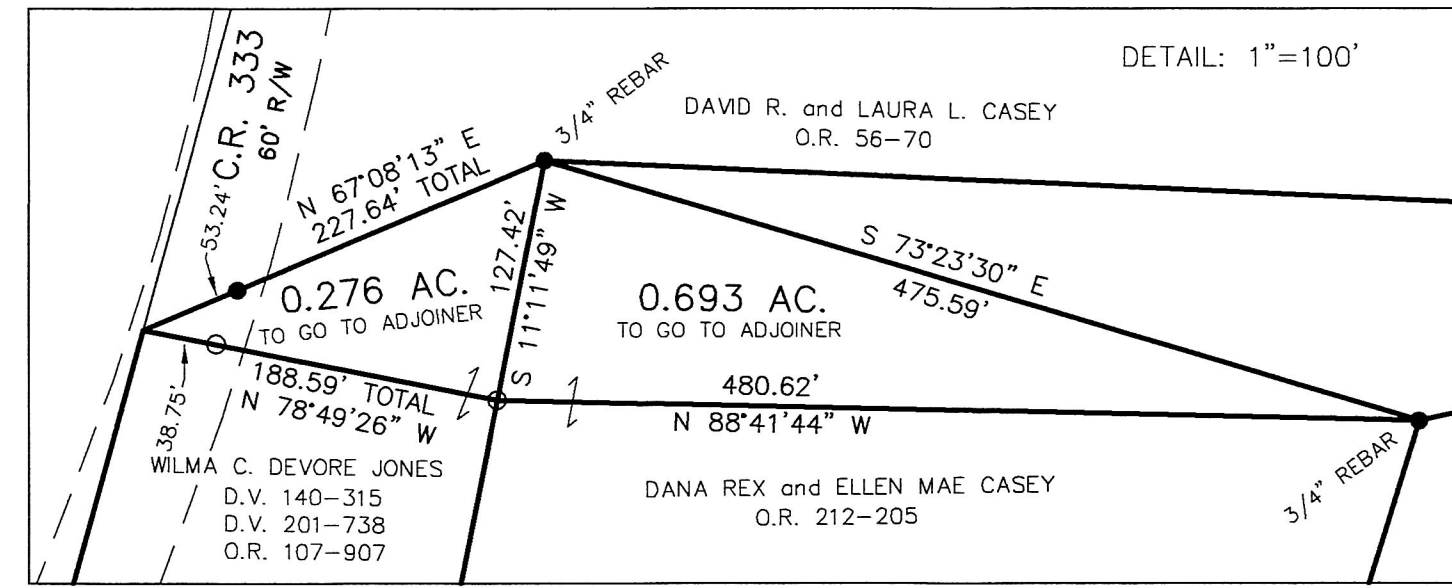

- SCALE: 1"=200'
- HIGHWAY MONUMENT
  - STONE FOUND
  - ▲ R.R. SPIKE FOUND
  - 5/8" REBAR FOUND UNLESS OTHERWISE NOTED
  - 5/8" REBAR SET WITH I.D. CAP I.D. CAP MARKED "BAKER 6938"

- REFERENCES
- DEED VOL. 140 PAGE 315
  - DEED VOL. 201 PAGE 738
  - DEED VOL. 212 PAGE 529
  - O.R. VOL. 56 PAGE 70
  - O.R. VOL. 107 PAGE 907
  - O.R. VOL. 184 PAGE 3067
  - O.R. VOL. 212 PAGE 205
  - PLAT VOL. 3 PAGE 51
  - PLAT VOL. 17 PAGE 583
  - PLAT VOL. 18 PAGE 47
  - PLAT VOL. 19 PAGE 550
  - PLAT VOL. 19 PAGE 1196
  - PLAT VOL. 19 PAGE 1543
  - PLAT VOL. 19 PAGE 2113
  - RIGHT-OF-WAY PLANS FOR S.R. 39
  - SEC. 15.04, PAGES 4 & 5 OF 9
  - BEARINGS FROM PLAT VOL. 19 PAGE 2113



APPROVED FOR TRANSFER ONLY  
NO SUBDIVISION PLAT REQUIRED  
(O.R.C. 711.001 & 711.131)  
Lot(s) not for building unless  
approved by Board of Health.  
HOLMES CO. PLANNING COMMISSION  
By: *[Signature]* Date: *2/2/2016*

I CERTIFY THIS SURVEY TO BE CORRECT  
TO THE BEST OF MY KNOWLEDGE.  
*A.L.G.*  
AARON L. GERBER P.S. 8379  
DATE: OCTOBER 23, 2015  
ALG\FDB\KES\CJG\JNG  
FILE NAME: WORK5\S-574-15\ALG-MLD

PLAT APPROVED  
*2/2/2016*

DONALD C. BAKER SURVEYING  
138 N. CLAY STREET  
MILLERSBURG, OHIO 44654  
PH. 330-674-4788  
FAX 330-674-6027  
EMAIL: bakersurveying@gmail.com

