

CLARK TOWNSHIP
 S.E. QTR. SECTION 23
 T-8 N; R-5 W
 HOLMES COUNTY, OHIO

SURVEYED FOR: PAUL SHUTT


REFERENCES

DEED VOL. 176 PAGE 70
 O.R. VOL. 192 PAGE 2121
 O.R. VOL. 192 PAGE 2123
 PLAT VOL. 10 PAGE 653
 PLAT VOL. 19 PAGE 845
 PLAT VOL. 19 PAGE 1738

BEARINGS FROM PLAT VOL. 19 PAGE 1738

GLENDATH BETH WISE
 GLENDATH WISE
 D.V. 175-529
 O.R. 192-2119
 O.R. 253-1979

Additional approval for this and any adjacent properties must be requested and granted prior to any future transfers by deed. Recording of this document does not waive the requirements of local Health District Subdivision Regulations or other governing authorities which may be in effect at the time of any future deed transfer.

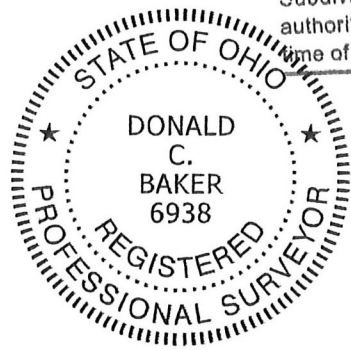

I CERTIFY THIS SURVEY TO BE CORRECT TO THE BEST OF MY KNOWLEDGE.


Donald C. Baker

DONALD C. BAKER P.S. 6938

DATE: NOVEMBER 30, 2015

FDB\CJG


FILE NAME: WORK4\S-623-15\ALG

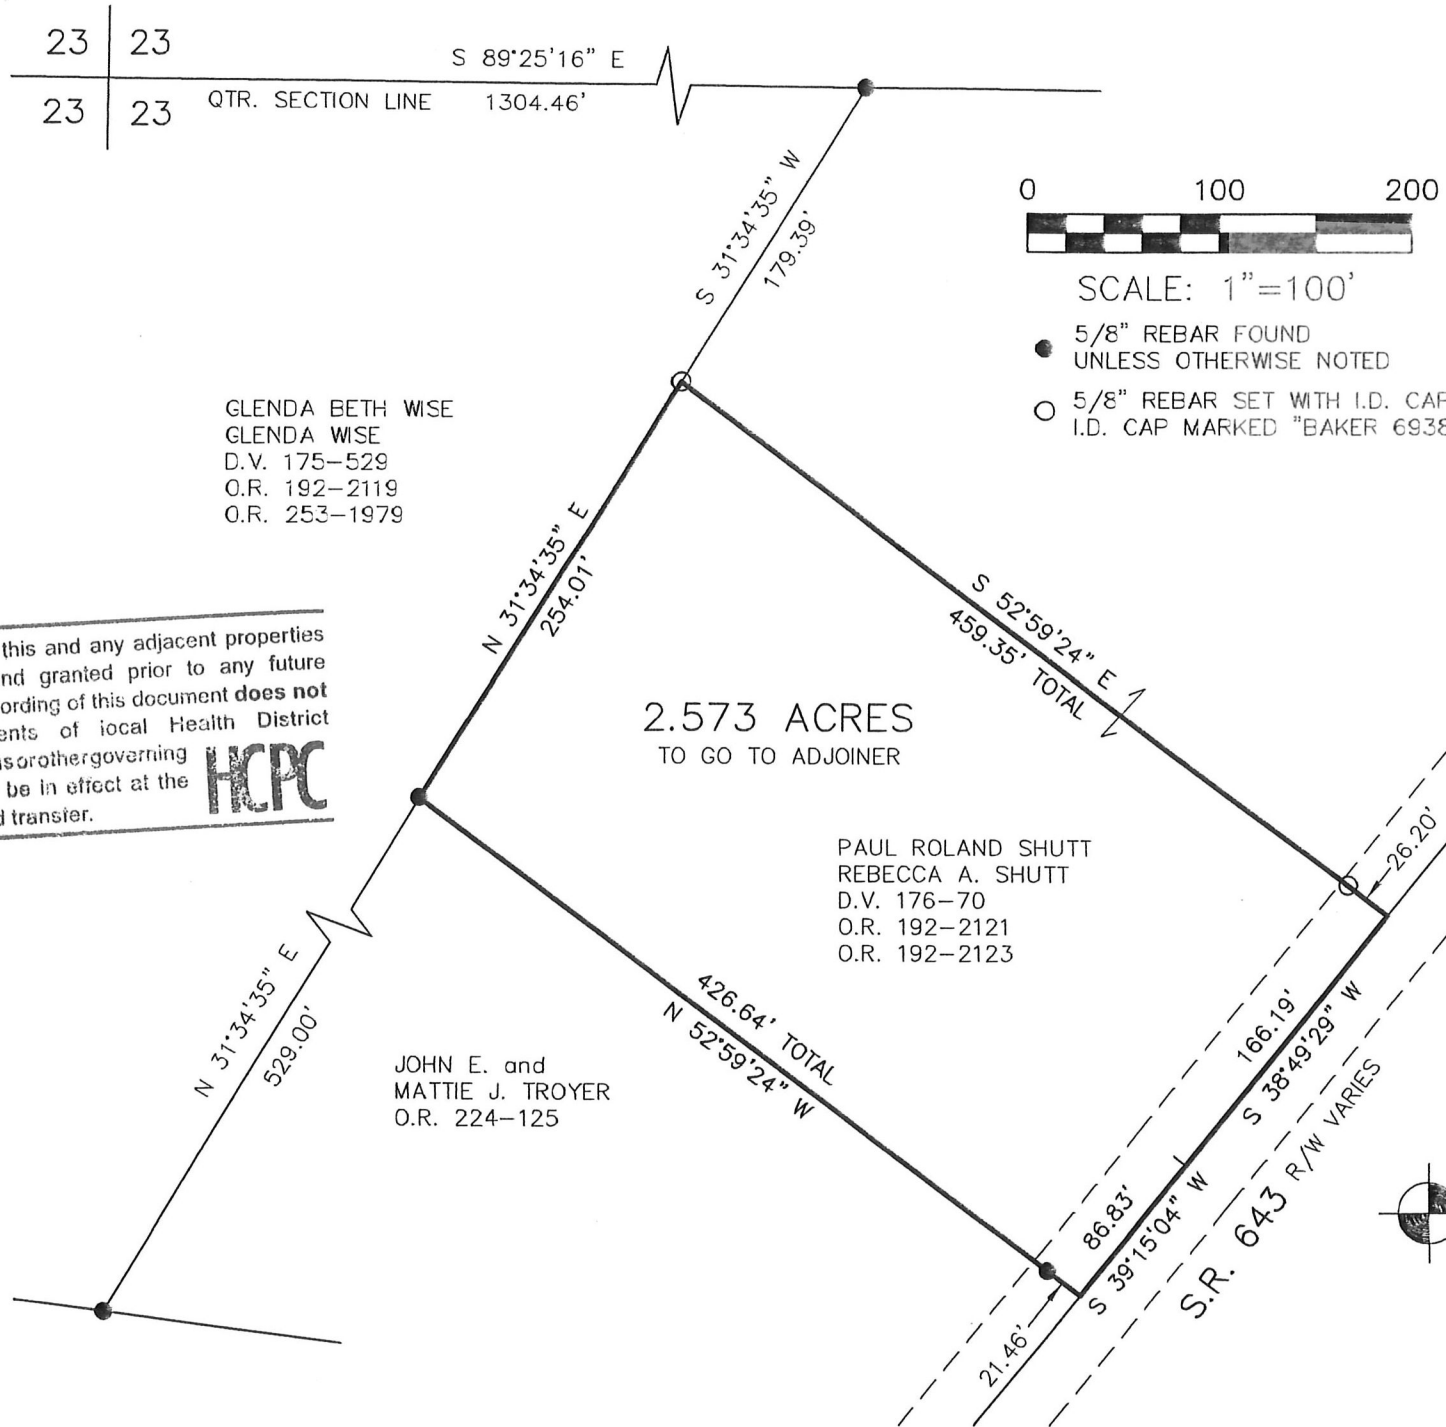

APPROVED FOR TRANSFER ONLY
 NO SUBDIVISION PLAT REQUIRED
 (O.R.C. 711.001 & 711.131)
 Lot(s) not for building unless approved by Board of Health.



HOLMES CO. PLANNING COMMISSION
 By: *[Signature]* Date: 11-22-15

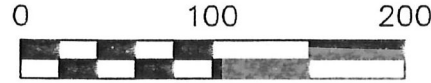

SCALE: 1"=100'

- 5/8" REBAR FOUND UNLESS OTHERWISE NOTED
- 5/8" REBAR SET WITH I.D. CAP I.D. CAP MARKED "BAKER 6938"

201600098258
 B: 19 P: 2903
 FILED FOR RECORD IN
 HOLMES COUNTY, OH
 ANITA HALL, COUNTY RECORDER
 02/23/2016 12:45 PM
 SMALL PLAT . 40.00
 ORV 255 P 2675

PLAT APPROVED

12/21/15



DONALD C. BAKER SURVEYING
 138 N. CLAY STREET
 MILLERSBURG, OHIO 44654
 PH. 330-674-4788
 FAX 330-674-6027